



PLAN - ABOVE EL. 198'-0"

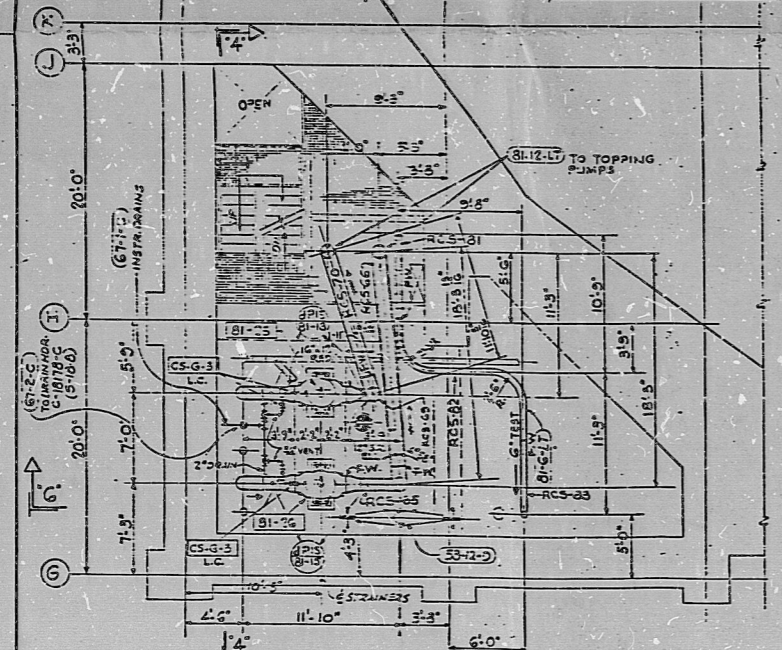

PLAN AT EL. 218'-0"

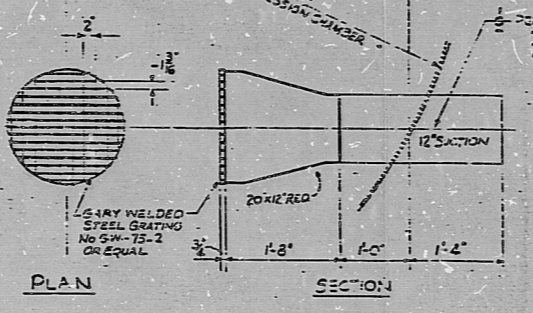


PUMP SUCTION SCREEN STRAINER DETAIL SCALE 1/2\"/>


DCR/DCN	DATE

88122000183

SI APERTURE CARD

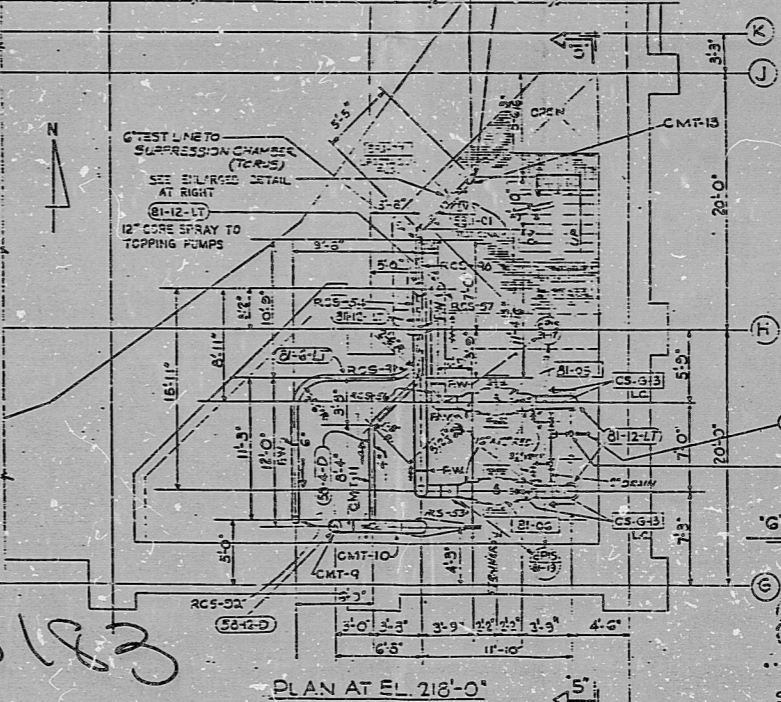

PLAN AT EL. 218'-0"

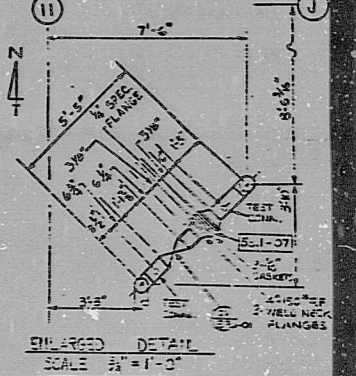

ENLARGED DETAIL SCALE 3/16\"/>

**INFORMATION**

DATE \_\_\_\_\_

67-1-C INSTR. DRAIN C-1817-C (5-15-8)

67-2-C TO DRAIN-DR See DWG# C-1817-C (5-15-8)

**INFORMATION ONLY**

DATE \_\_\_\_\_

NOTE: SAFETY RELATED SUPPORTS REMOVED FROM DRAWING ONLY. SEE 250 FOR LOCATIONS & IDENTIFICATION.

For General Notes & Reference Drawings See Dwg# C-1836-C

SYSTEM # 3L58, 5E11, 67

NO.	DESCRIPTION OF REVISION	DATE	BY
1	REVISED HAZ. IDENTIFICATION		
2	REVISED HAZ. IDENTIFICATION		
NIAGARA MOHAWK	REV 2888
NIAGARA MOHAWK POWER CORPORATION	
NINE MILE POINT NUCLEAR STATION	
REACTOR BLDG	
CORE SPRAY PIPING	
PLAN AT EL. 198'-0" & 218'-0"	
SCALE	3/16" = 1'-0"
DWG NO.	C-1836-C

**PDR RIDS**

**8812200188**

