
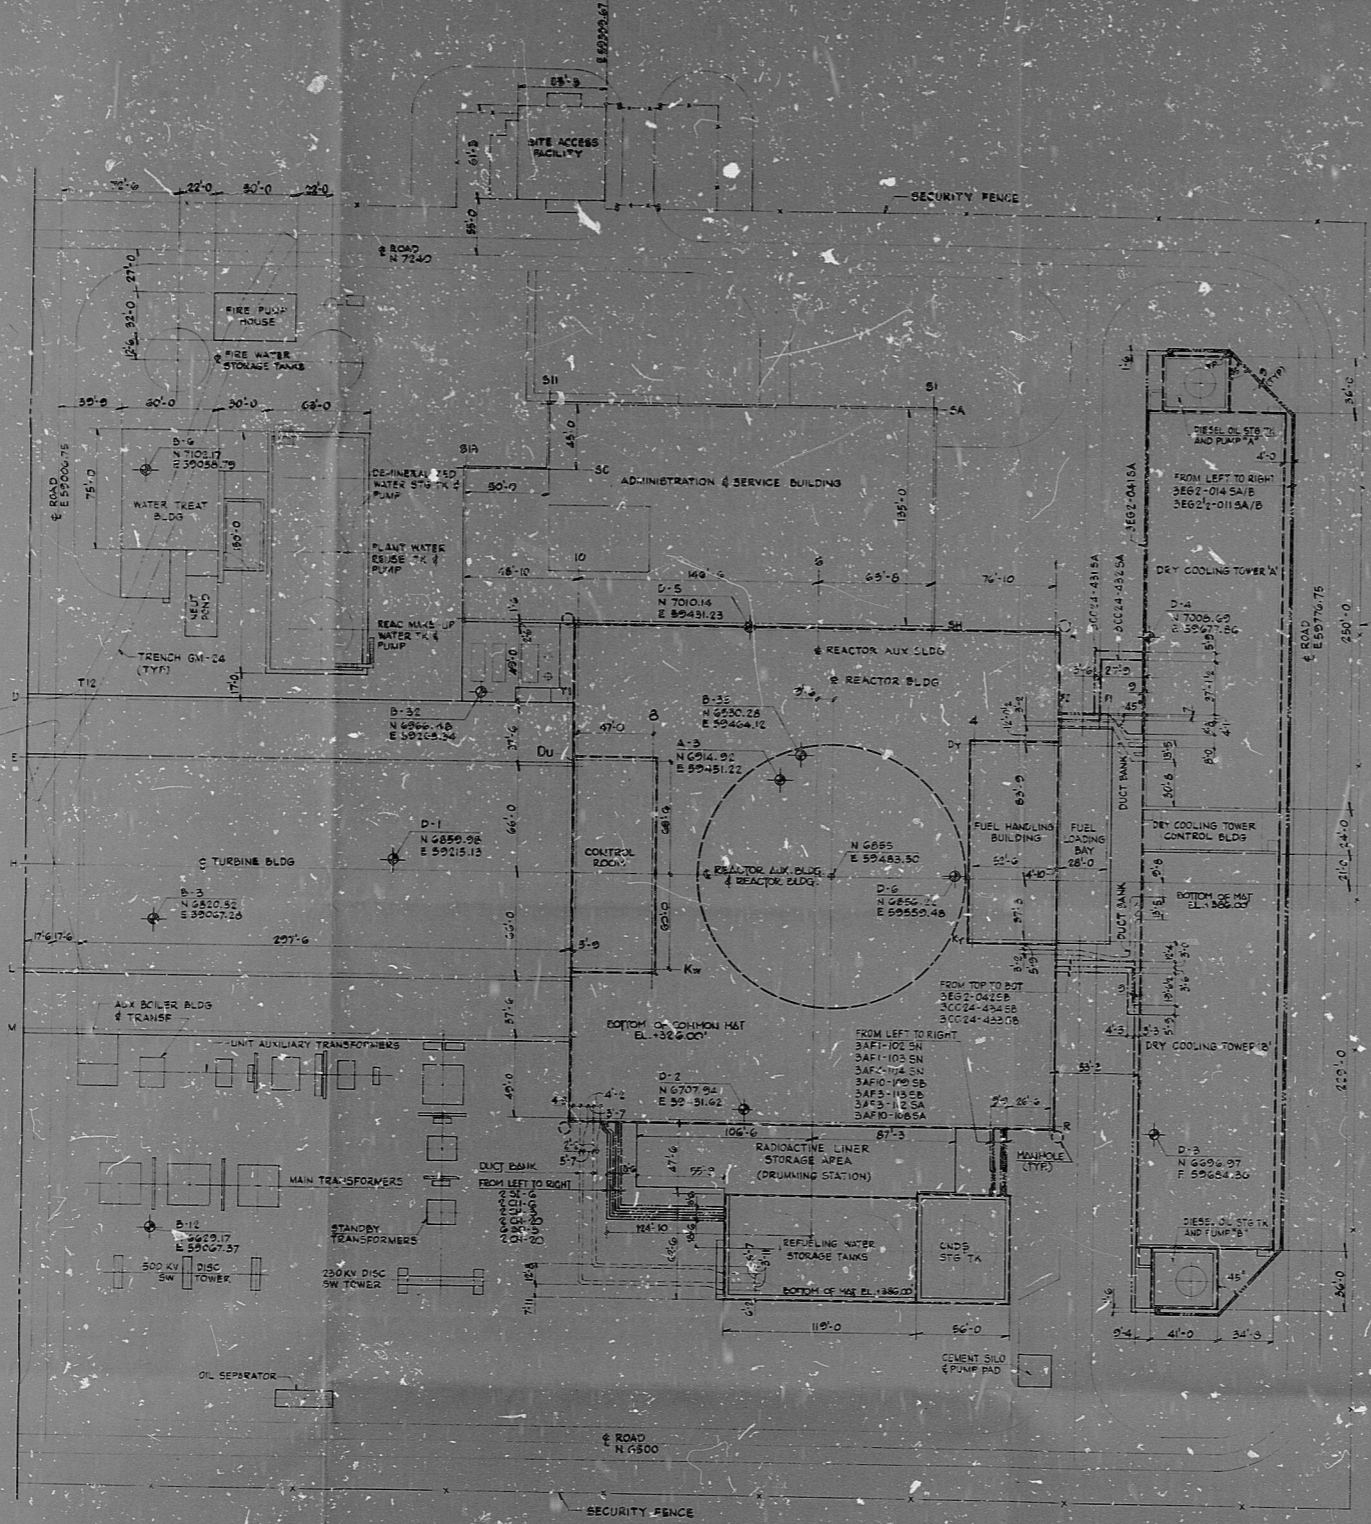


WPPS-2240-SK-ESSE-C-22

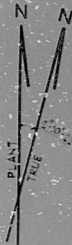

- NOTES**
- DENOTES BORING
 - DENOTES TEST TRENCH
 - DENOTES PIPING (CLASS I CATEGORY I)
 - DENOTES DUCT WORK (CLASS I E)
 - DENOTES CATEGORY I STRUCTURE

PRC APERTURE CARD

8307220418

WASHINGTON PUBLIC POWER SUPPLY SYSTEM
NUCLEAR PROJECTS NO. 3 & 5
1984 - 1300 MW INSTALLATION
1985 - 1300 MW INSTALLATION

PLOT PLAN - CATEGORY I STRUCTURES

EBASCO SERVICES INCORPORATED

SCALE	RELEASED	DATE
BY: C.M.		3E40-
DE: J. BHADRATHI		SK-ESSE-C-22
CH: J. MORGAN		

34

22

17

11

8.5

8.5

11

17

22

34

22

11

11

8.5

8.5

11

17

22

RIDS

8307220418

