



1 2 3 4 5 6 7 8 9 10

22'
17'
11'
8.5"
11"
17"
22"


22'
17'
11'
8.5"
11"
17"
22"

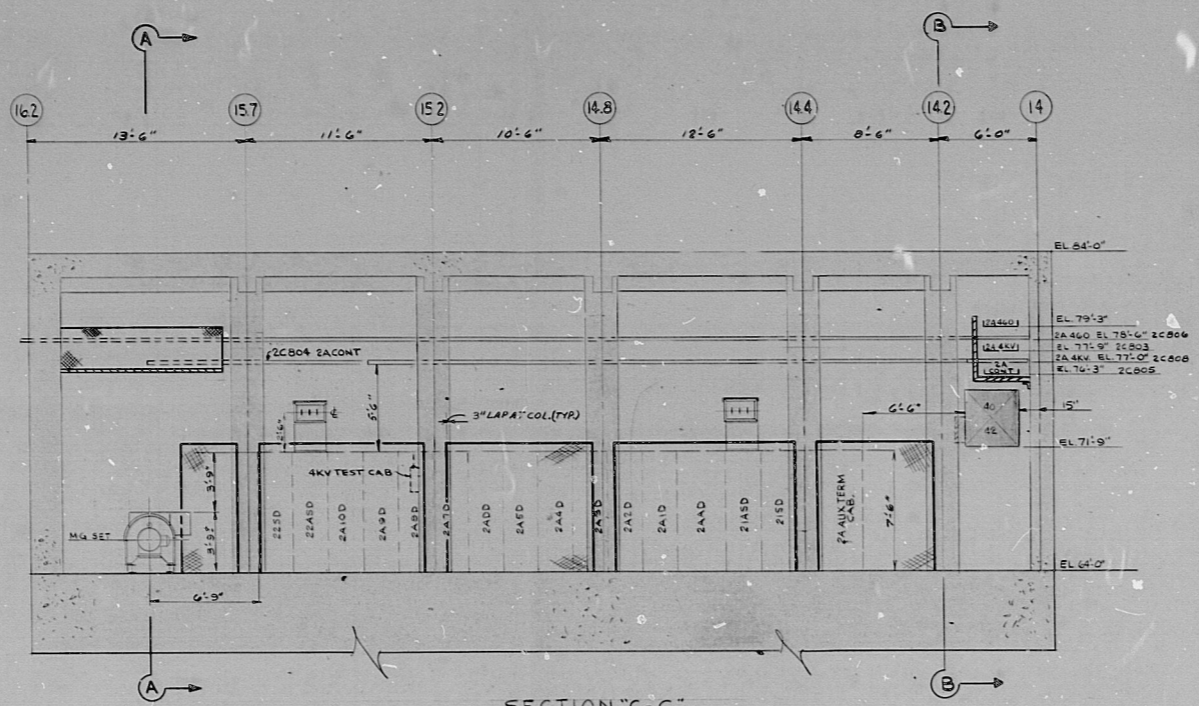


SECTION "C-C"
SCALE 1/4" = 1'-0"

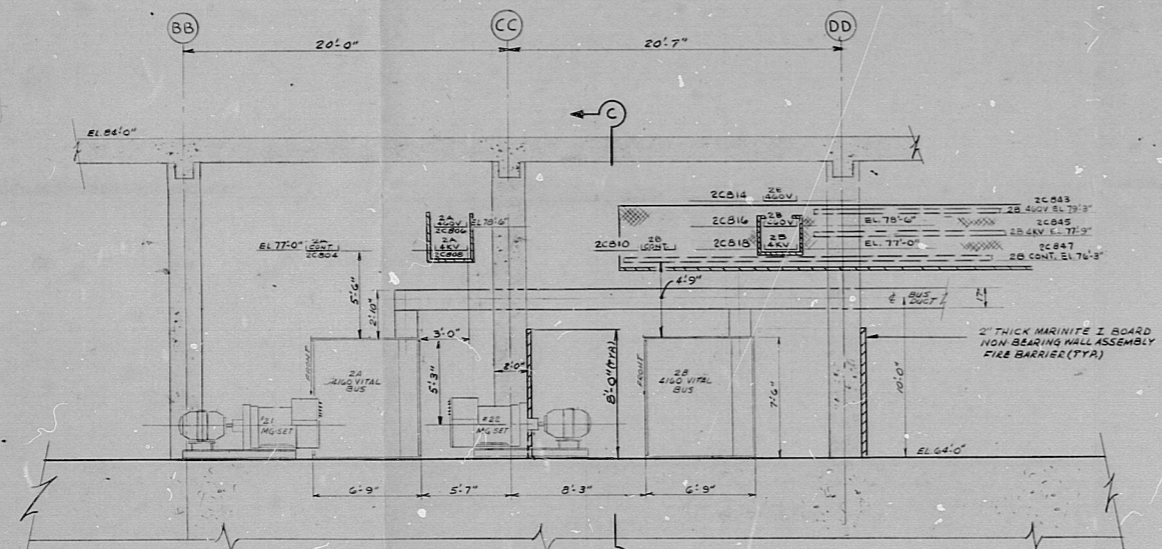

SECTION "A-A"
SCALE 1/4" = 1'-0"

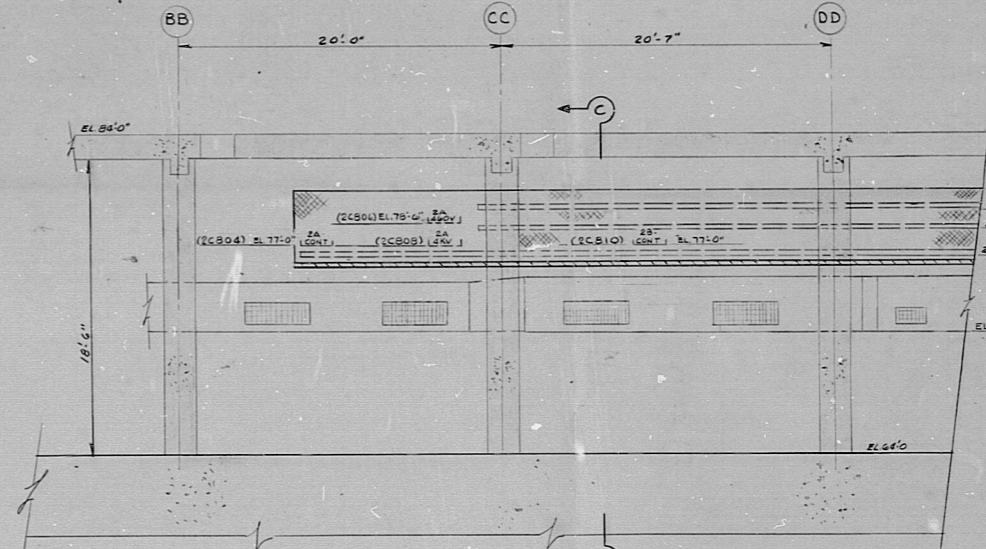

SECTION "B-B"
SCALE 1/4" = 1'-0"

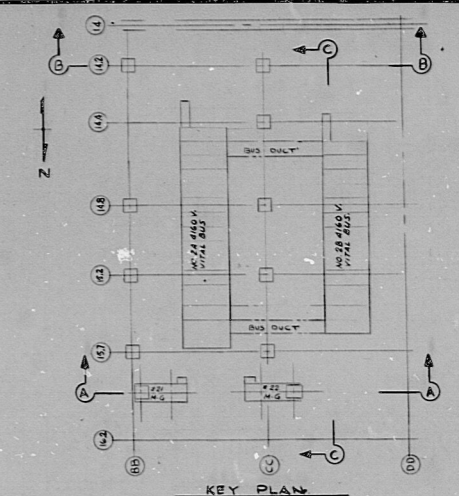

SALEM NUC. GEN. STA.
FIRE PROTECTION
CONT. AREA EL. 64'-0"
SHEET 2 OF 2

PUBLIC SERVICE ELECTRIC AND GAS COMPANY
ENGINEERING DEPARTMENT
NEWARK, N. J.

DRAWN BY: MOLLICA CHECKED BY: SCALE AS NOTED
DATE: _____ EXAMINED BY: _____
AUTH: _____ APPROVED BY: _____

ED # 400158 -A-AJG-1079

GENERAL NOTES
USE PRINTS OF LATEST REVISION ONLY.
DO NOT SCALE. USE DIMENSIONS ONLY.
FOR LIST OF REFERENCE DRAWINGS SEE
DRAWING NO. _____
THIS DRAWING SUPERSEDES _____ OF _____ SHEETS

No.	Date	Description	Drawn	Chk.	Appr.

12 CONTR. CK. MECH. CK. 11 CONTR. CK. MECH. CK. 10 CONTR. CK. MECH. CK. 9 CONTR. CK. MECH. CK. 8 CONTR. CK. MECH. CK. 7 CONTR. CK. MECH. CK. 6 CONTR. CK. MECH. CK. 5 CONTR. CK. MECH. CK. 4 CONTR. CK. MECH. CK. 3 CONTR. CK. MECH. CK. 2 CONTR. CK. MECH. CK. 1 CONTR. CK. MECH. CK.

7911160 37 34

7911160371

