


SHEET 2 OF 7
MOI-1112

22"
17"
11"
8.5"
8.5"
11"
17"
22"

22"
17"
11"
8.5"
8.5"
11"
17"
22"

ITEM	EQUIPMENT NAME
124	125 TON CASK HAND CRANE
511	DRYWELL WATER CHILLER PUMPS
513	DRYWELL CHILLERS
533	REFUELING PLATFORM

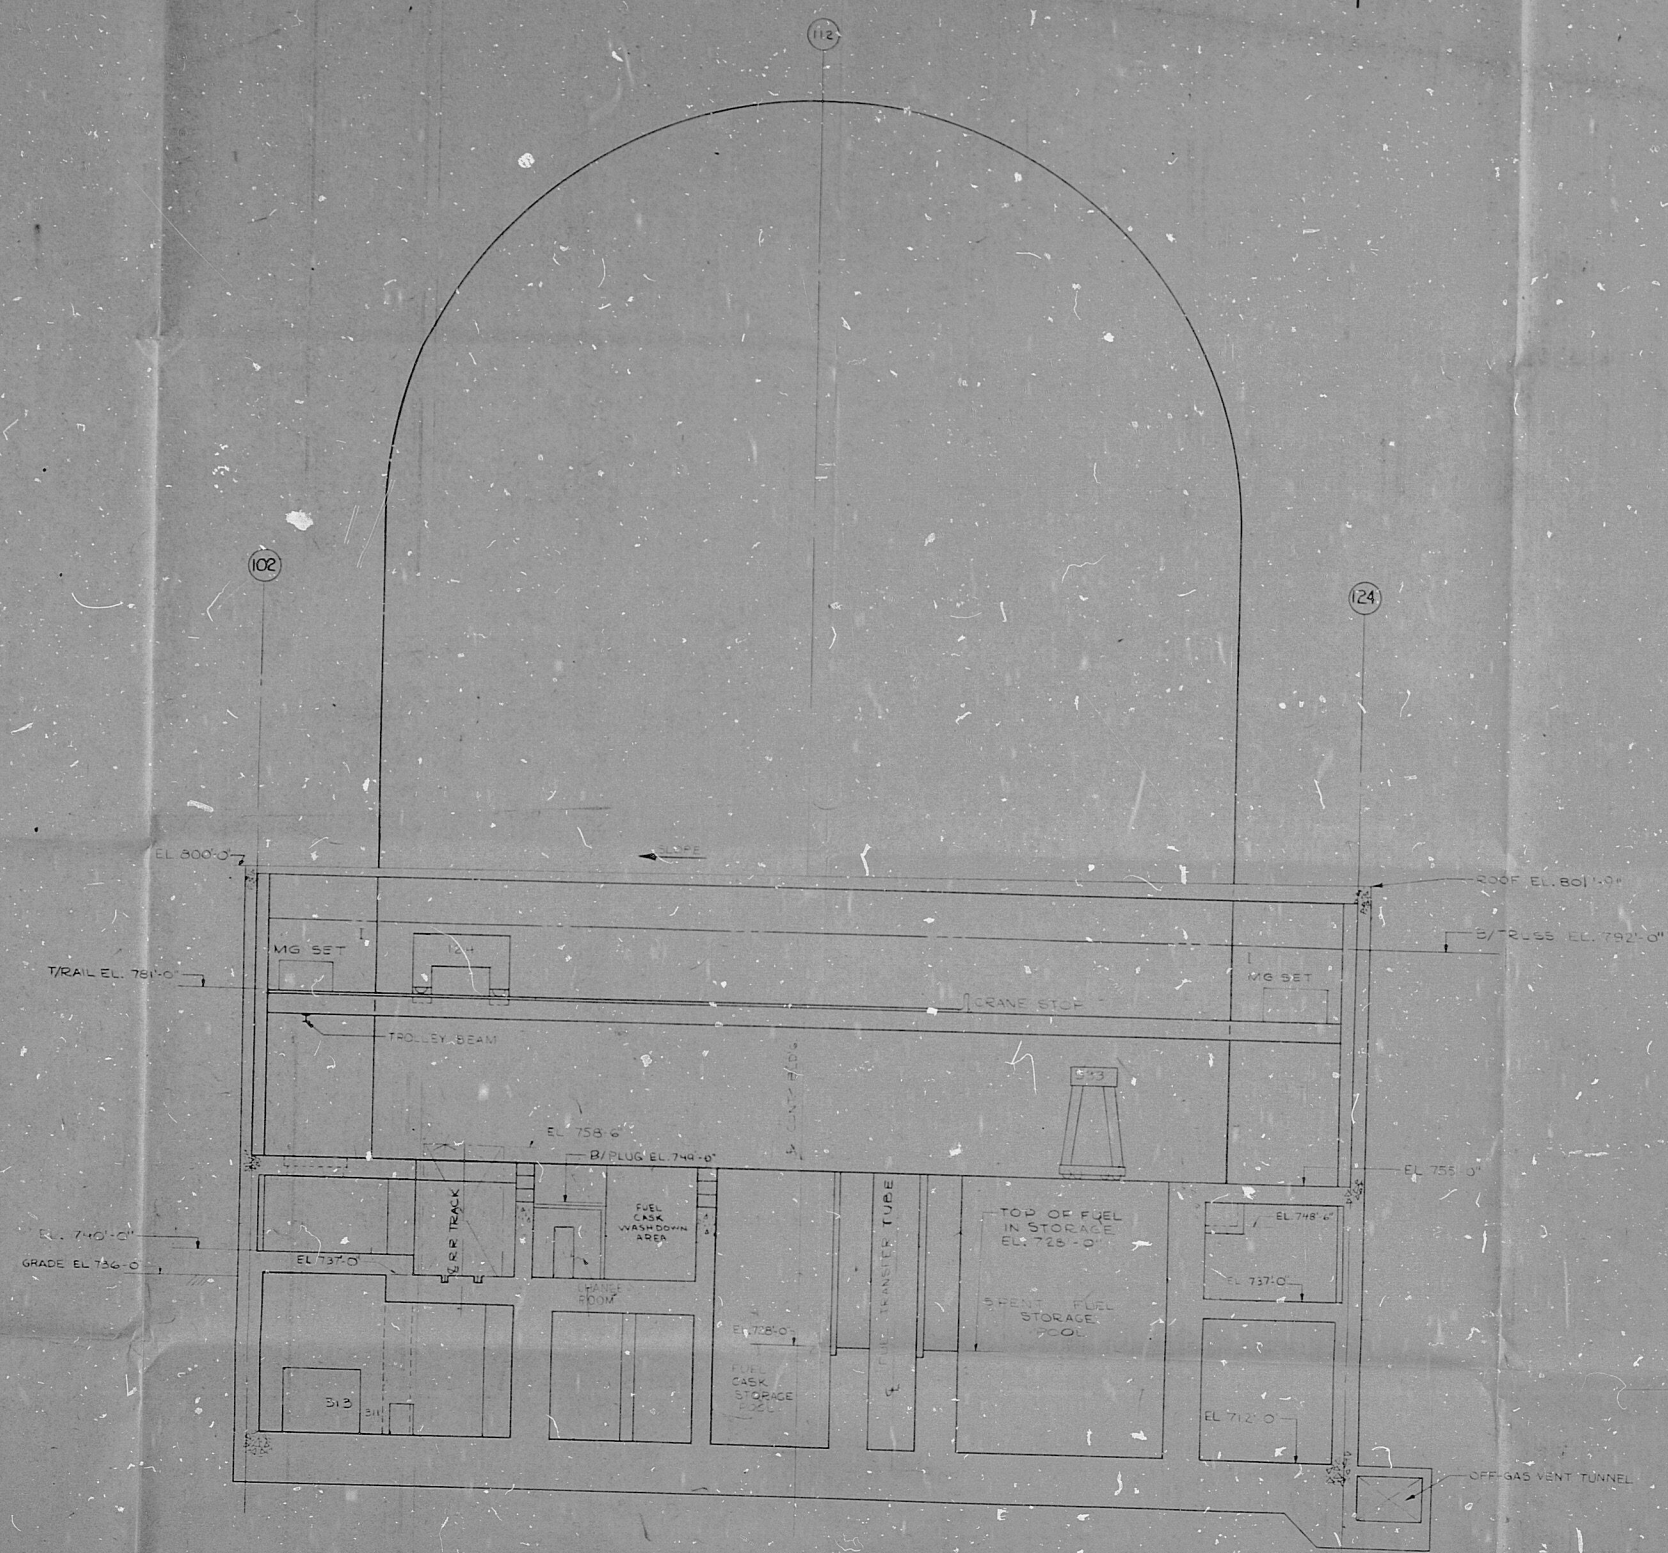

POOR ORIGINAL



DRAWING RELEASE RECORD					DRAWING RELEASE RECORD						
REV	DATE RELD	PREPARED	REVIEWED	APPROVED	PURPOSE	REV	DATE RELD	PREPARED	REVIEWED	APPROVED	PURPOSE

SCALE: AS SHOWN
PROJECT NUMBER: 8410210517
GENERAL ARRANGEMENT
FUEL BLDG
SECTION "F2-F2"
CLINTON POWER STATION
UNIT 1
ILLINOIS POWER COMPANY
CLINTON, ILLINOIS

8410210517

SARGENT & LUNDY
ENGINEERS
CHICAGO

DRAWING NO. REV
MOI-1112 A
SHEET 2 OF 7

PDR

8410310517

