


1111-10W

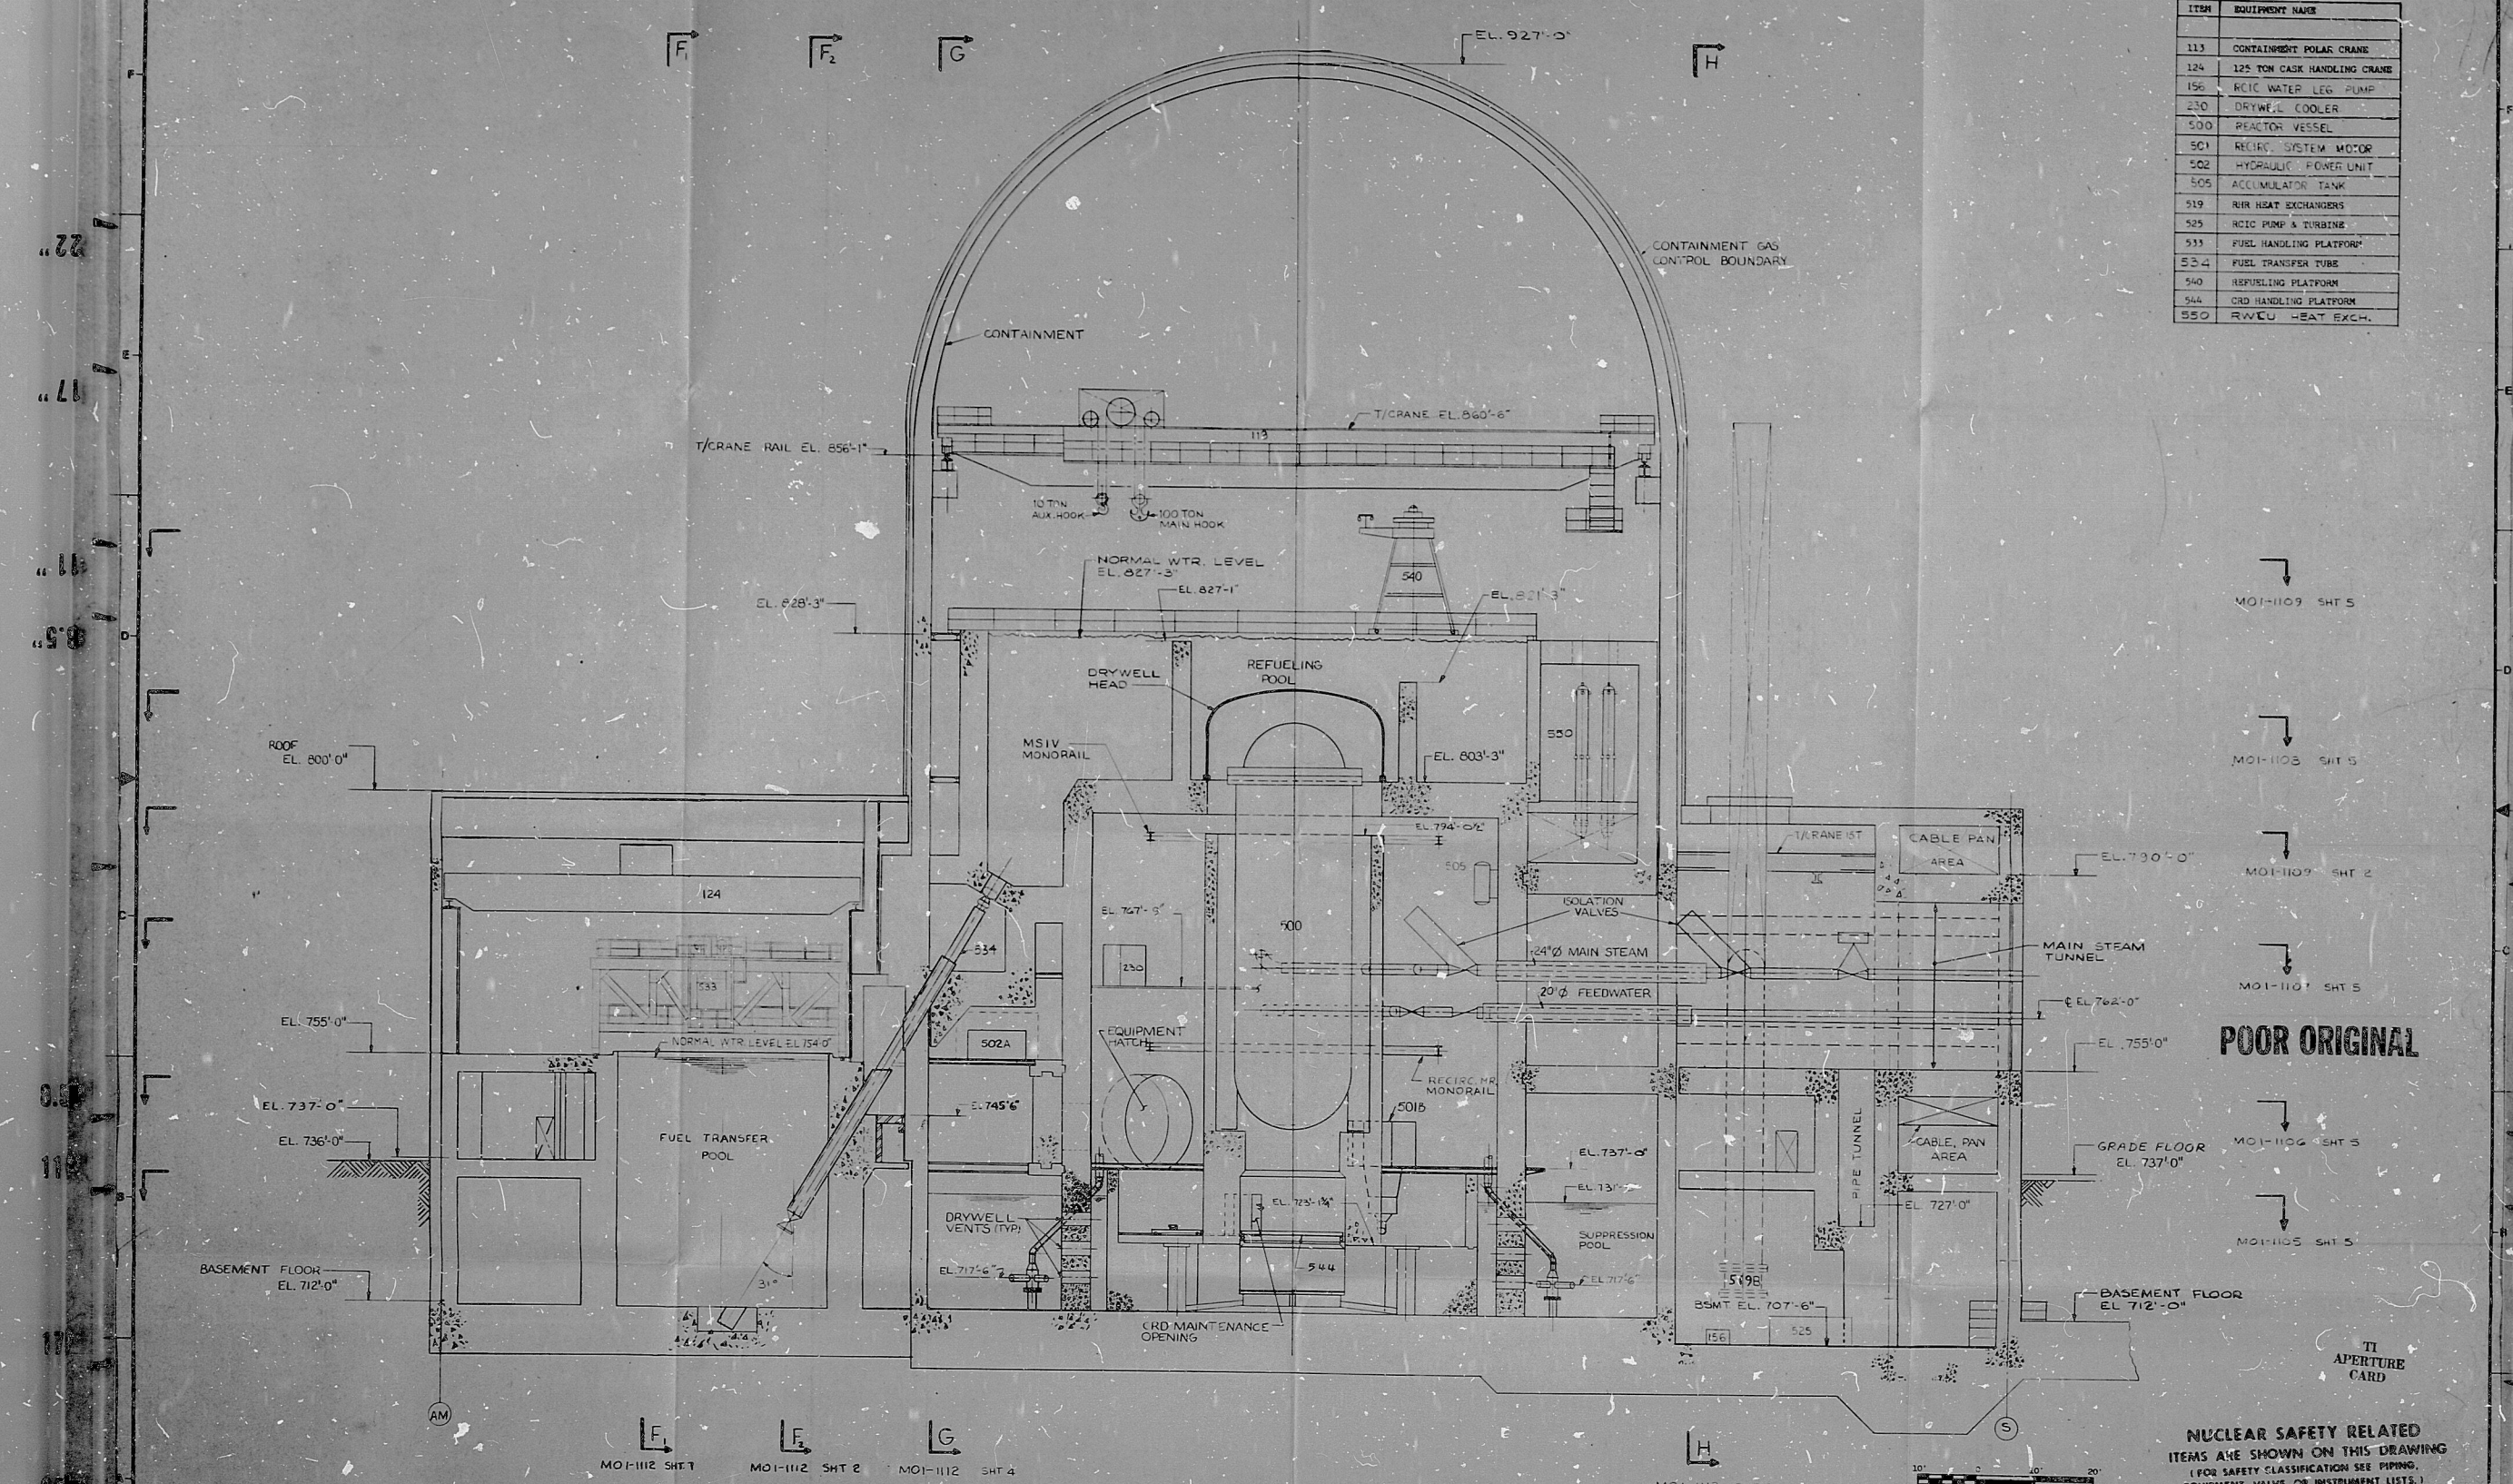

ITEM	EQUIPMENT NAME
113	CONTAINMENT POLAR CRANE
124	125 TON GASK HANDLING CRANE
156	ACIC WATER LEG PUMP
230	DRYWELL COOLER
500	REACTOR VESSEL
501	REACTOR SYSTEM MOTOR
502	HYDRAULIC POWER UNIT
505	ACCUMULATOR TANK
519	RHR HEAT EXCHANGERS
525	ACIC PUMP & TURBINE
533	FUEL HANDLING PLATFORM
534	FUEL TRANSFER TUBE
540	REFUELING PLATFORM
544	GAD HANDLING PLATFORM
550	RWCU HEAT EXCH.

POOR ORIGINAL

NUCLEAR SAFETY RELATED
ITEMS ARE SHOWN ON THIS DRAWING
(FOR SAFETY CLASSIFICATION SEE PIPING,
EQUIPMENT, VALVE OR INSTRUMENT LISTS.)

DRAWING RELEASE RECORD				DRAWING RELEASE RECORD							
REV.	DATE	PREPARED	APPROVED	PURPOSE	FILM	REV.	DATE	PREPARED	APPROVED	PURPOSE	FILM
A	6-9-72										
B	6-29-72			FOR CONSTRUCTION REFERENCE							
C	5-20-81			ADDED QUENCHERS & MONORAILS FOR CONSTRUCTION REFERENCE							
				REVISED CRANE RAIL ELEVATION FOR CONSTRUCTION REFERENCE							



SCALE
1" = 10'
PROJECT NUMBER
4536

GENERAL ARRANGEMENT
AUX. FUEL BLDG. & CONTAINMENT
SECTION "D-D"
CLINTON POWER STATION
UNIT 1
ILLINOIS POWER COMPANY
CLINTON, ILLINOIS

840810522

SARBENT & LUNDY
ENGINEERS
CHICAGO

DRAWING NO. REV.
MO1-1111 C
SHEET 4 OF 5

8410910522

