


J-10-0 SHT. 26

This drawing and the design it covers are the property of BECHTEL. They are hereby loaned and on the borrower's express agreement that they will not be reproduced, copied, loaned, exhibited, nor used except in the limited way and private use permitted by any written consent given by the lender to the borrower.

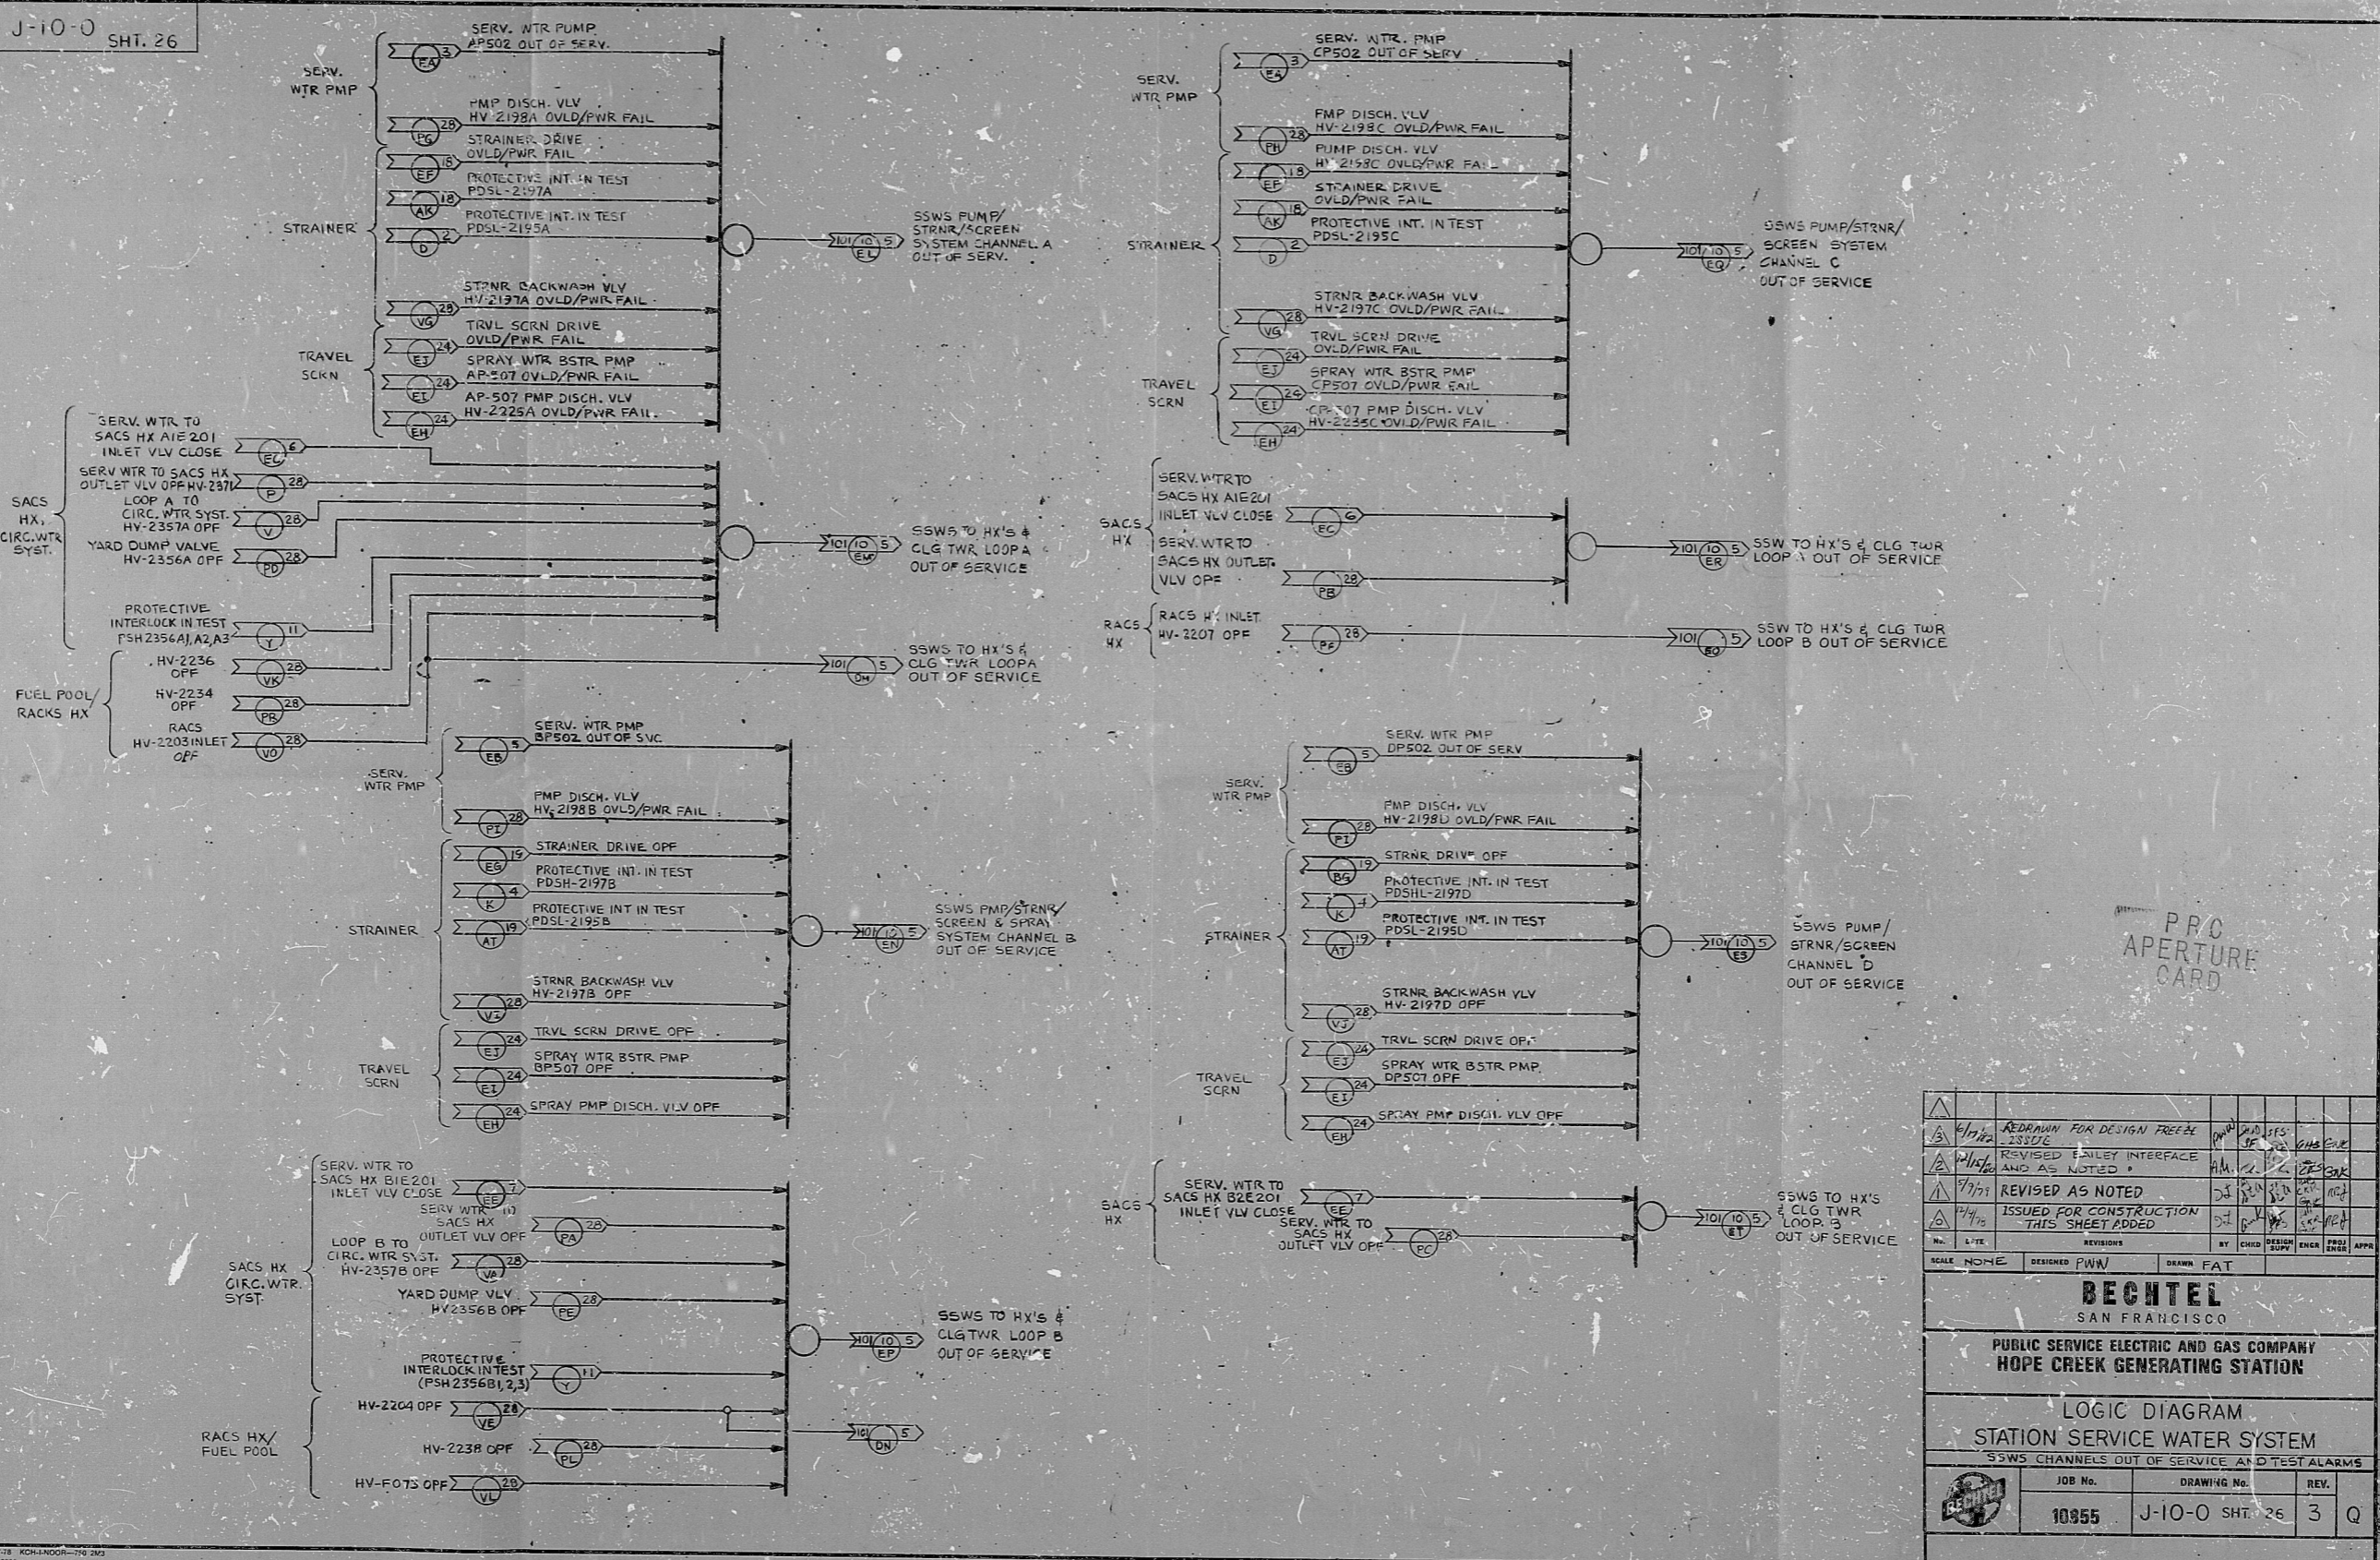

PRO APERTURE CARD

No.	DATE	REVISIONS	BY	CHKD	DESIGN	ENGR	PROJ	APPV
1	1/17/70	ISSUED FOR CONSTRUCTION THIS SHEET ADDED
2	1/17/70	REVISED AS NOTED
3	1/17/70	REVISED BAILEY INTERFACE AND AS NOTED
4	1/17/70	APPROVAL FOR DESIGN FREEZE

SCALE	NONE	DESIGNED	PWW	DRAWN	FAT
BECHTEL SAN FRANCISCO					
PUBLIC SERVICE ELECTRIC AND GAS COMPANY HOPE CREEK GENERATING STATION					
LOGIC DIAGRAM STATION SERVICE WATER SYSTEM SSWS CHANNELS OUT OF SERVICE AND TEST ALARMS					
JOB No.	DRAWING No.	REV.			
10355	J-10-0 SHT. 26	3 Q			

RIDS

8307250738

