


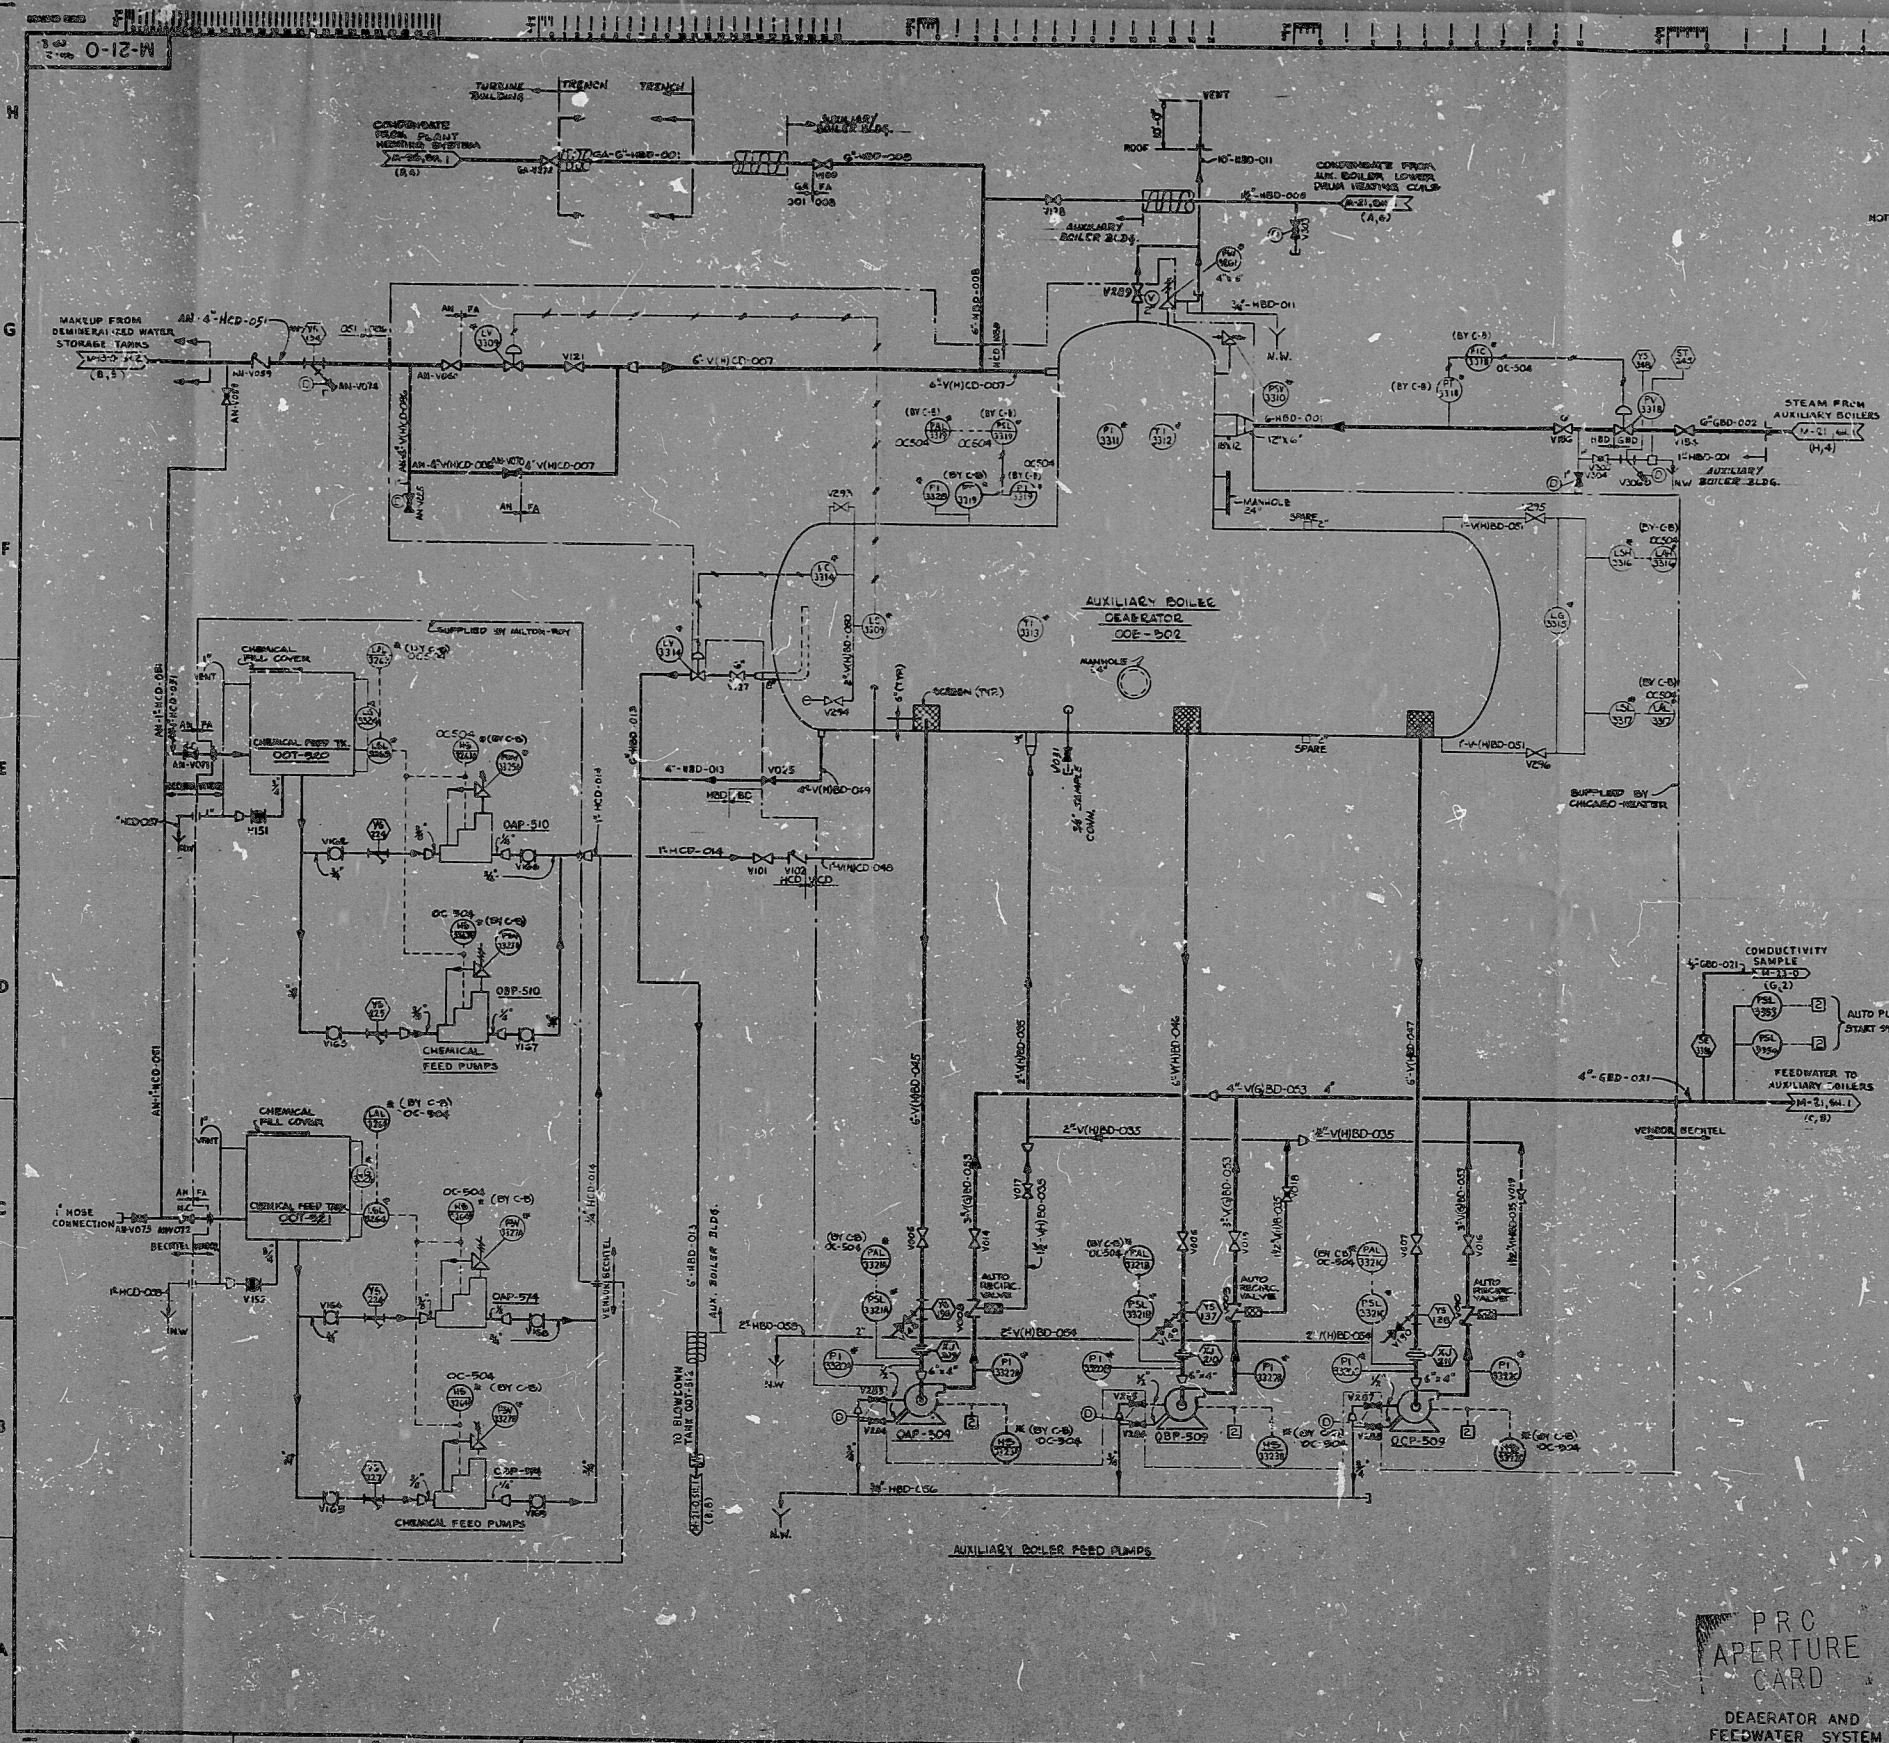

SYSTEM FA			
NO.	REFERENCE DRAWING	REVISED	DATE
1	AUX. BOILERS ELEMENTARY SYMBOLS	10/28/55	10/28/55
2	LOGIC DIAGRAM	10/28/55	10/28/55
3	LOOP DIAGRAM	10/28/55	10/28/55
4	REVISIONS	10/28/55	10/28/55
5	REVISIONS	10/28/55	10/28/55

- NOTES:
- VENDOR FURNISHED INSTRUMENTS DESIGNATED BY (BY C-2) REFERS TO ITEMS FURNISHED ON PURCHASE ORDER NO. 10555-W-017 WITH CLEARER - BROOKS.
 - DELETED
 - THIS PAID CONTAINS SYSTEMS OR PORTIONS OF SYSTEMS:
- FA - AUXILIARY BOILERS
 AN - DEMINERALIZED WATER MAKEUP, STORAGE, AND TRANSFER
 GA - PLANT HEATING

REVISIONS			
NO.	DESCRIPTION	DATE	BY
1	REVISED FOR CONSTRUCTION	10/28/55	10/28/55
2	REVISED FOR CONSTRUCTION	10/28/55	10/28/55
3	REVISED FOR CONSTRUCTION	10/28/55	10/28/55
4	REVISED FOR CONSTRUCTION	10/28/55	10/28/55
5	REVISED FOR CONSTRUCTION	10/28/55	10/28/55

BECHTEL SAN FRANCISCO PUBLIC SERVICE ELECTRIC AND GAS COMPANY MOOSE CREEK GENERATING STATION	
P&ID AUXILIARY STEAM	
10555 M-21-0	3

PRC
 APERTURE
 CARD
 DEAERATOR AND
 FEEDWATER SYSTEM

RIDS

8307250753

