

**NOTES**

- RIGID STEEL CONDUIT SHALL BE UTILIZED IN DUCTS BETWEEN UG AND ELEC. AIR.
- ALL CONDUIT WILL BE INSTALLED ACCORDING TO CONDUIT NOTES AND DETAILS DWG. 0-E-0103

**INFORMATION**  
THIS DOCUMENT IS SUBJECT TO REVISION WITHOUT NOTIFICATION TO THE USER OF THIS COPY

**REFERENCE DWGS.**

1-E-210	CLASS IE UNDERGROUND PLAN
---------	---------------------------

**TERA APERTURE CARD**

**NUCLEAR SAFETY RELATED CLASS IE**

PKG1 017 SUFF1 005 ACTS 586

NO.	DATE	DESCRIPTION	BY	CHKD	APP'D	DATE	REVISION
3	2-13-80	REMOVED DIMS FROM SECT D-D REF. DWG. 1-E-210 REV. 4	CD	CD	CD		
2	2-13-80	ADDED CONDUIT NUMBERS	UN	UN	UN		
1	8-22-78	REVISED CONDUIT NUMBER ISSUES FOR CONSTRUCTION	UN	UN	UN		
0	12-20-77	ISSUED FOR CONSTRUCTION	UN	UN	UN		
A	12-23-77	ISSUED FOR REVIEW AND COMMENT	UN	UN	UN		




**SOUTH TEXAS PROJECT**  
ELECTRICAL  
DIESEL GEN. BLDG.  
CLASS IE UNDERGROUND DUCT BANK  
SECTIONS

CONTRACT NO. CR-0241  
SCALE 3/4"=1'-0"  
DRAWING NO. 5-E-10  
1-E-2116-3

INFORMATION  PRELIMINARY  REVIEW  USE  CONSTRUCTION

**BROWN & ROOT INC.**  
MICROFILM SERVICES

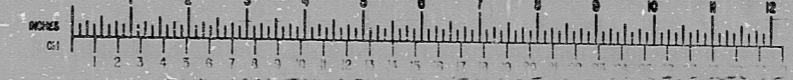

6.8  
11  
8.5  
11  
17

11  
8.5  
11  
8.5  
17

RIDS

8112210091

