


17"  
11"  
8.5"  
8.5"  
11"  
17"

17"  
11"  
8.5"  
8.5"  
11"  
17"

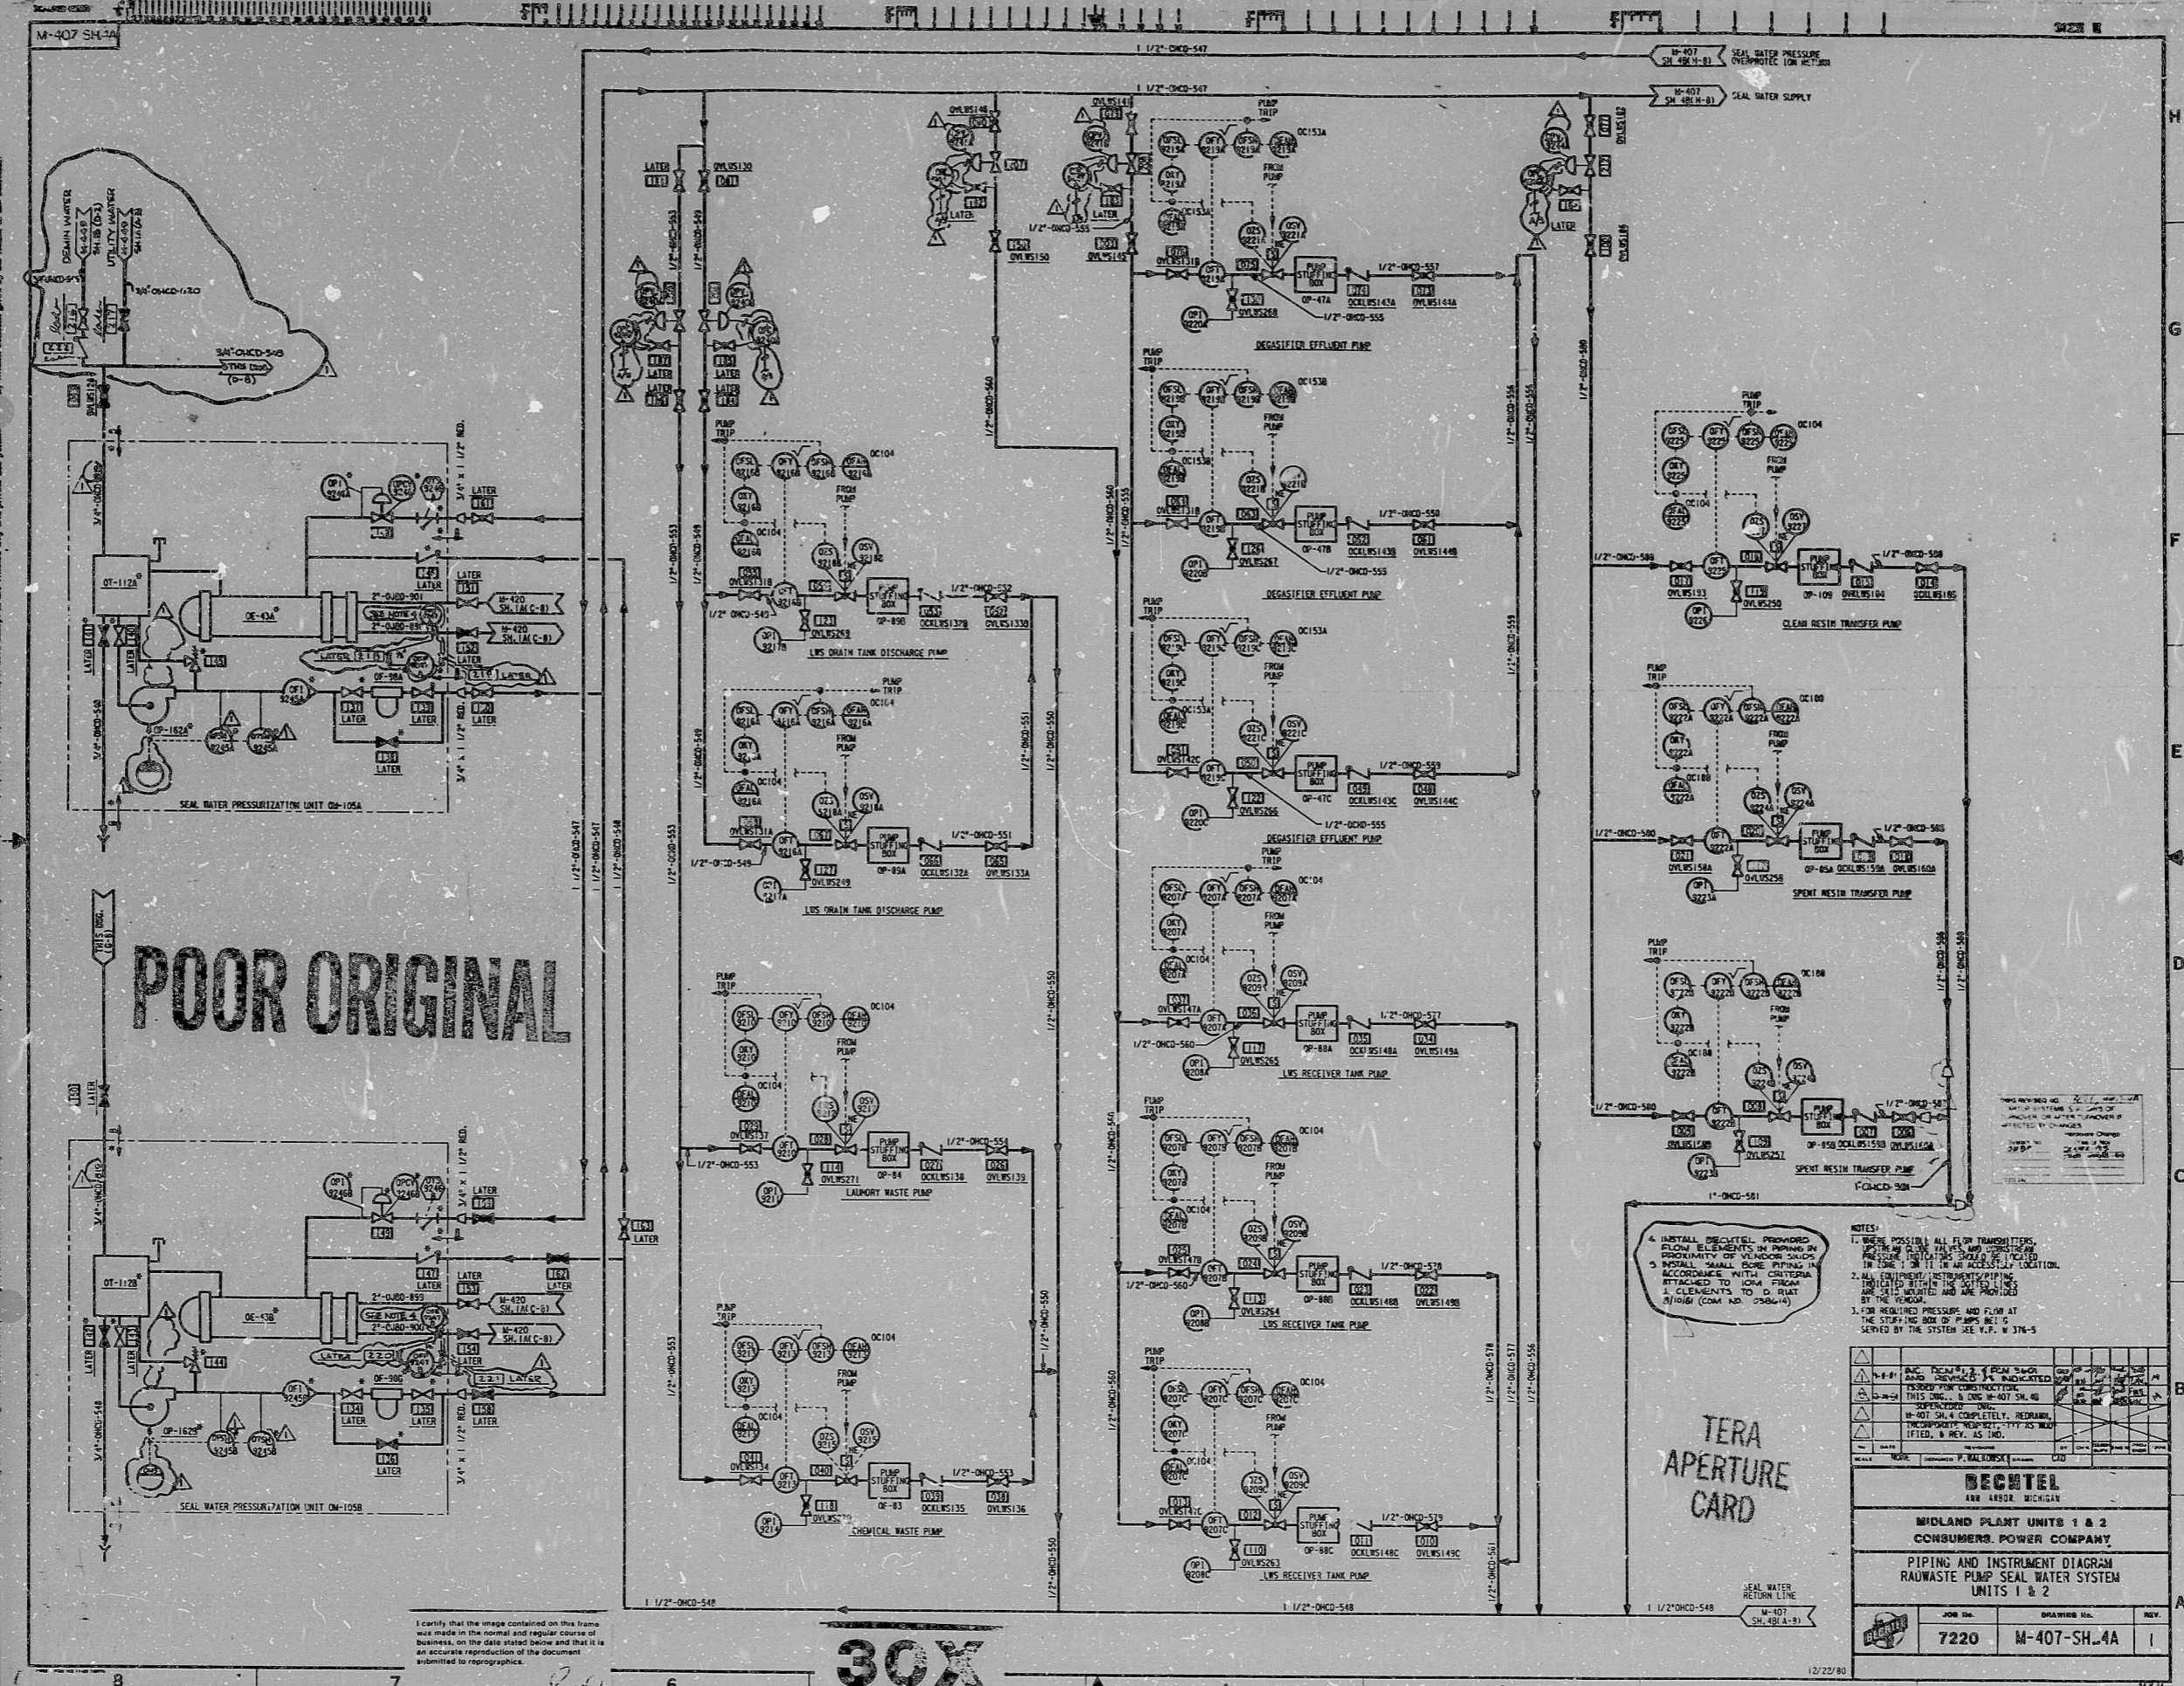

POOR ORIGINAL

TERA APERTURE CARD

- NOTES:
1. WHERE POSSIBLE, ALL FLOW TRANSDUCERS, PRESSURE TRANSDUCERS, AND TEMPERATURE TRANSDUCERS SHOULD BE INSTALLED IN AN ACCESSIBLE LOCATION.
  2. ALL EQUIPMENT INSTRUMENTATION INDICATED WITHIN THIS DIAGRAM IS TO BE PROVIDED BY THE VENDOR.
  3. FOR REQUIRED PRESSURE AND FLOW AT THE STOPPING BOX OF PUMPS BEING SERVED BY THE SYSTEM SEE P.P. M-376-5

NO.	DESCRIPTION	DATE	BY	CHKD.
1	ISSUED FOR CONSTRUCTION	12/22/80	P. MALINOWSKI	C.D.
2	REVISION			
<b>BECHTEL</b> 1000 15TH STREET, BERKELEY, CALIF. 94710				
<b>MIDLAND PLANT UNITS 1 &amp; 2</b> <b>CONSUMERS POWER COMPANY</b>				
PIPING AND INSTRUMENT DIAGRAM RAW WASTE PUMP SEAL WATER SYSTEM UNITS 1 & 2				
JOB NO.	DRAWING NO.	REV.		
7220	M-407-SH.4A	1		

I certify that the image contained on this frame was made in the normal and regular course of business, on the date stated below and that it is an accurate reproduction of the document submitted to reprographics.

30X

12/22/80

RIDS

8112230114

