


This drawing and the design it covers are the property of BECHTEL. They are hereby loaned and on the borrower's express agreement that they will not be reproduced, copied, in whole or in part, exhibited, or used except in the limited way and private use permitted by any written consent given by the lender to the borrower.

6	15/2/71	REV. DCN #1 REVISED AS SHOWN	WJL	WJL	WJL
5	10/23/69	REV. RELAY IFSX-3 IFSX-1 IFSX-2 CHANGED TO IFSX-1 IFSX-2 IFSX-3	WJL	WJL	WJL
4	10/21/69	REV. 120V PWR SUPPLY UNISES. REF	WJL	WJL	WJL
3	10/21/69	ISSUED FOR CONSTRUCTION	WJL	WJL	WJL

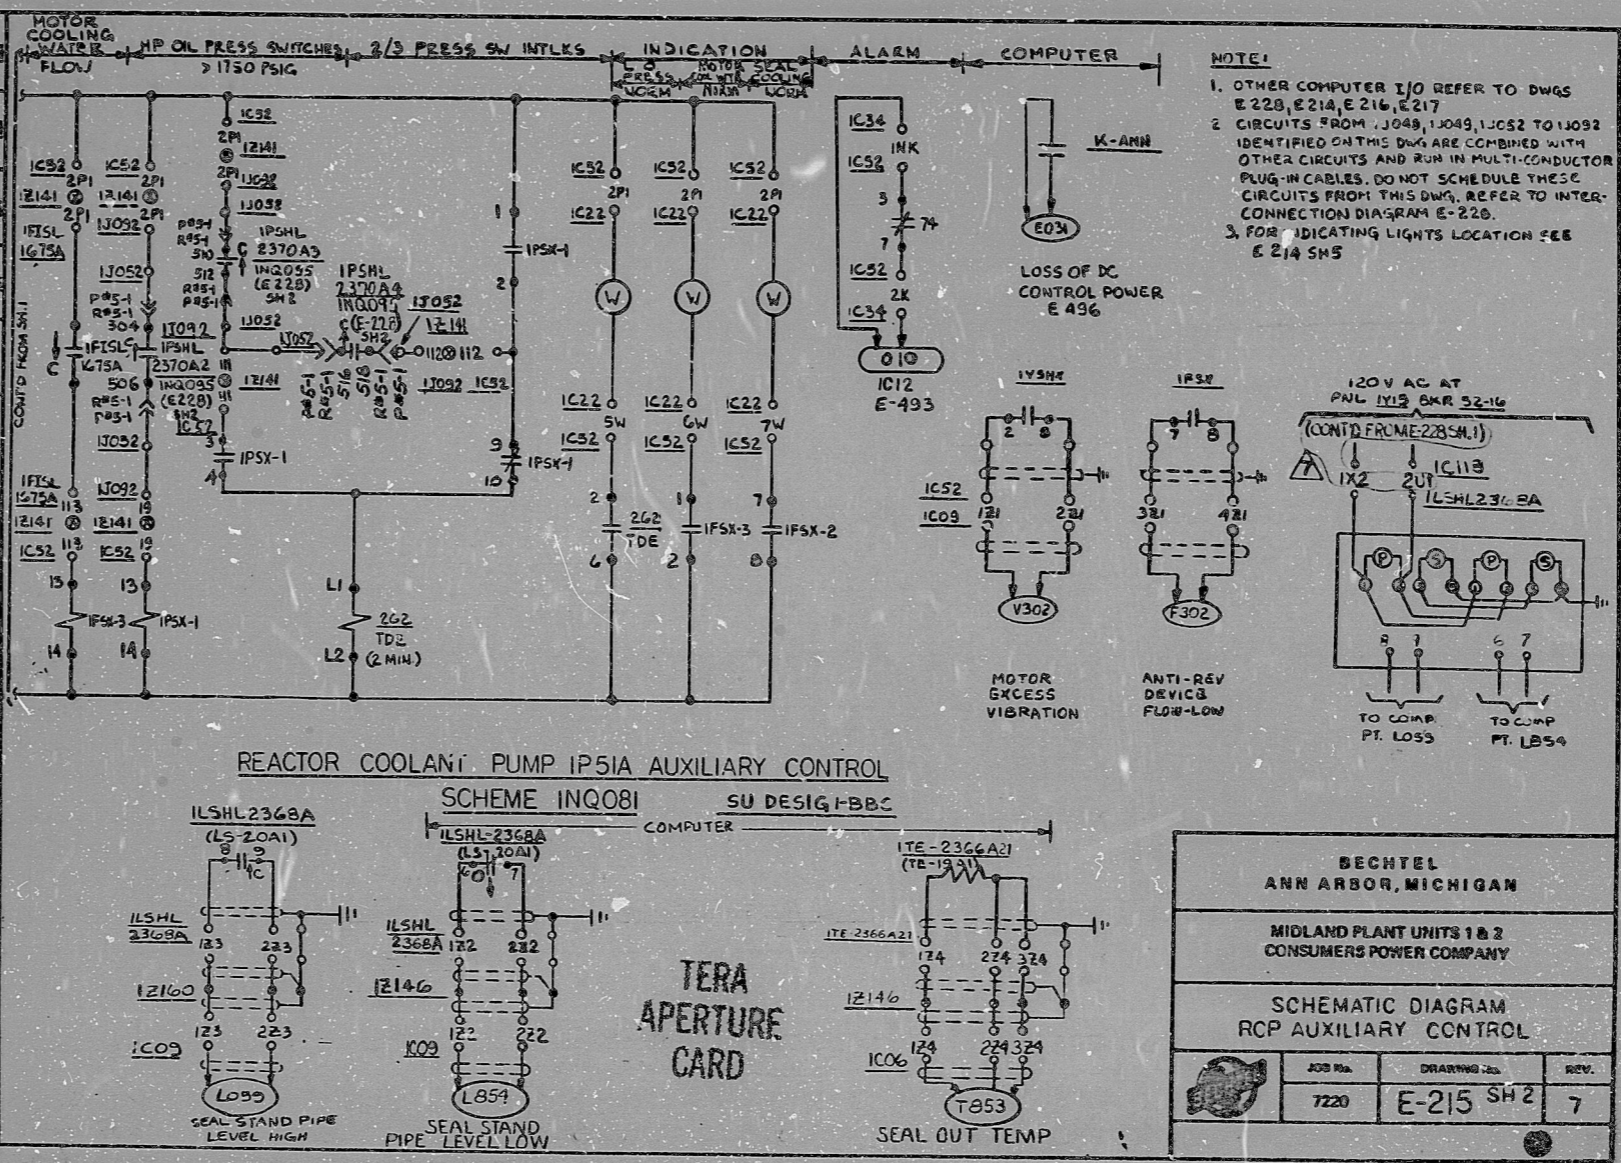

REACTOR COOLANT PUMP IPSIA AUXILIARY CONTROL
SCHEME INQ081
SU DESIGN-FBBC

BECHTEL ANN ARBOR, MICHIGAN		
MIDLAND PLANT UNITS 1 & 2 CONSUMERS POWER COMPANY		
SCHEMATIC DIAGRAM RCP AUXILIARY CONTROL		
JOB No.	DRAWING No.	REV.
7220	E-215 SH 2	7

I certify that the image contained on this frame was made in the normal and regular course of business, on the date stated below and that it is an accurate reproduction of the document submitted to reprographics.

9-1-81 DATE
M. C. SICSAI CAMERA OPERATOR
SUPERVISOR OF REPROGRAPHICS

16X

RIDS

8112230480

