


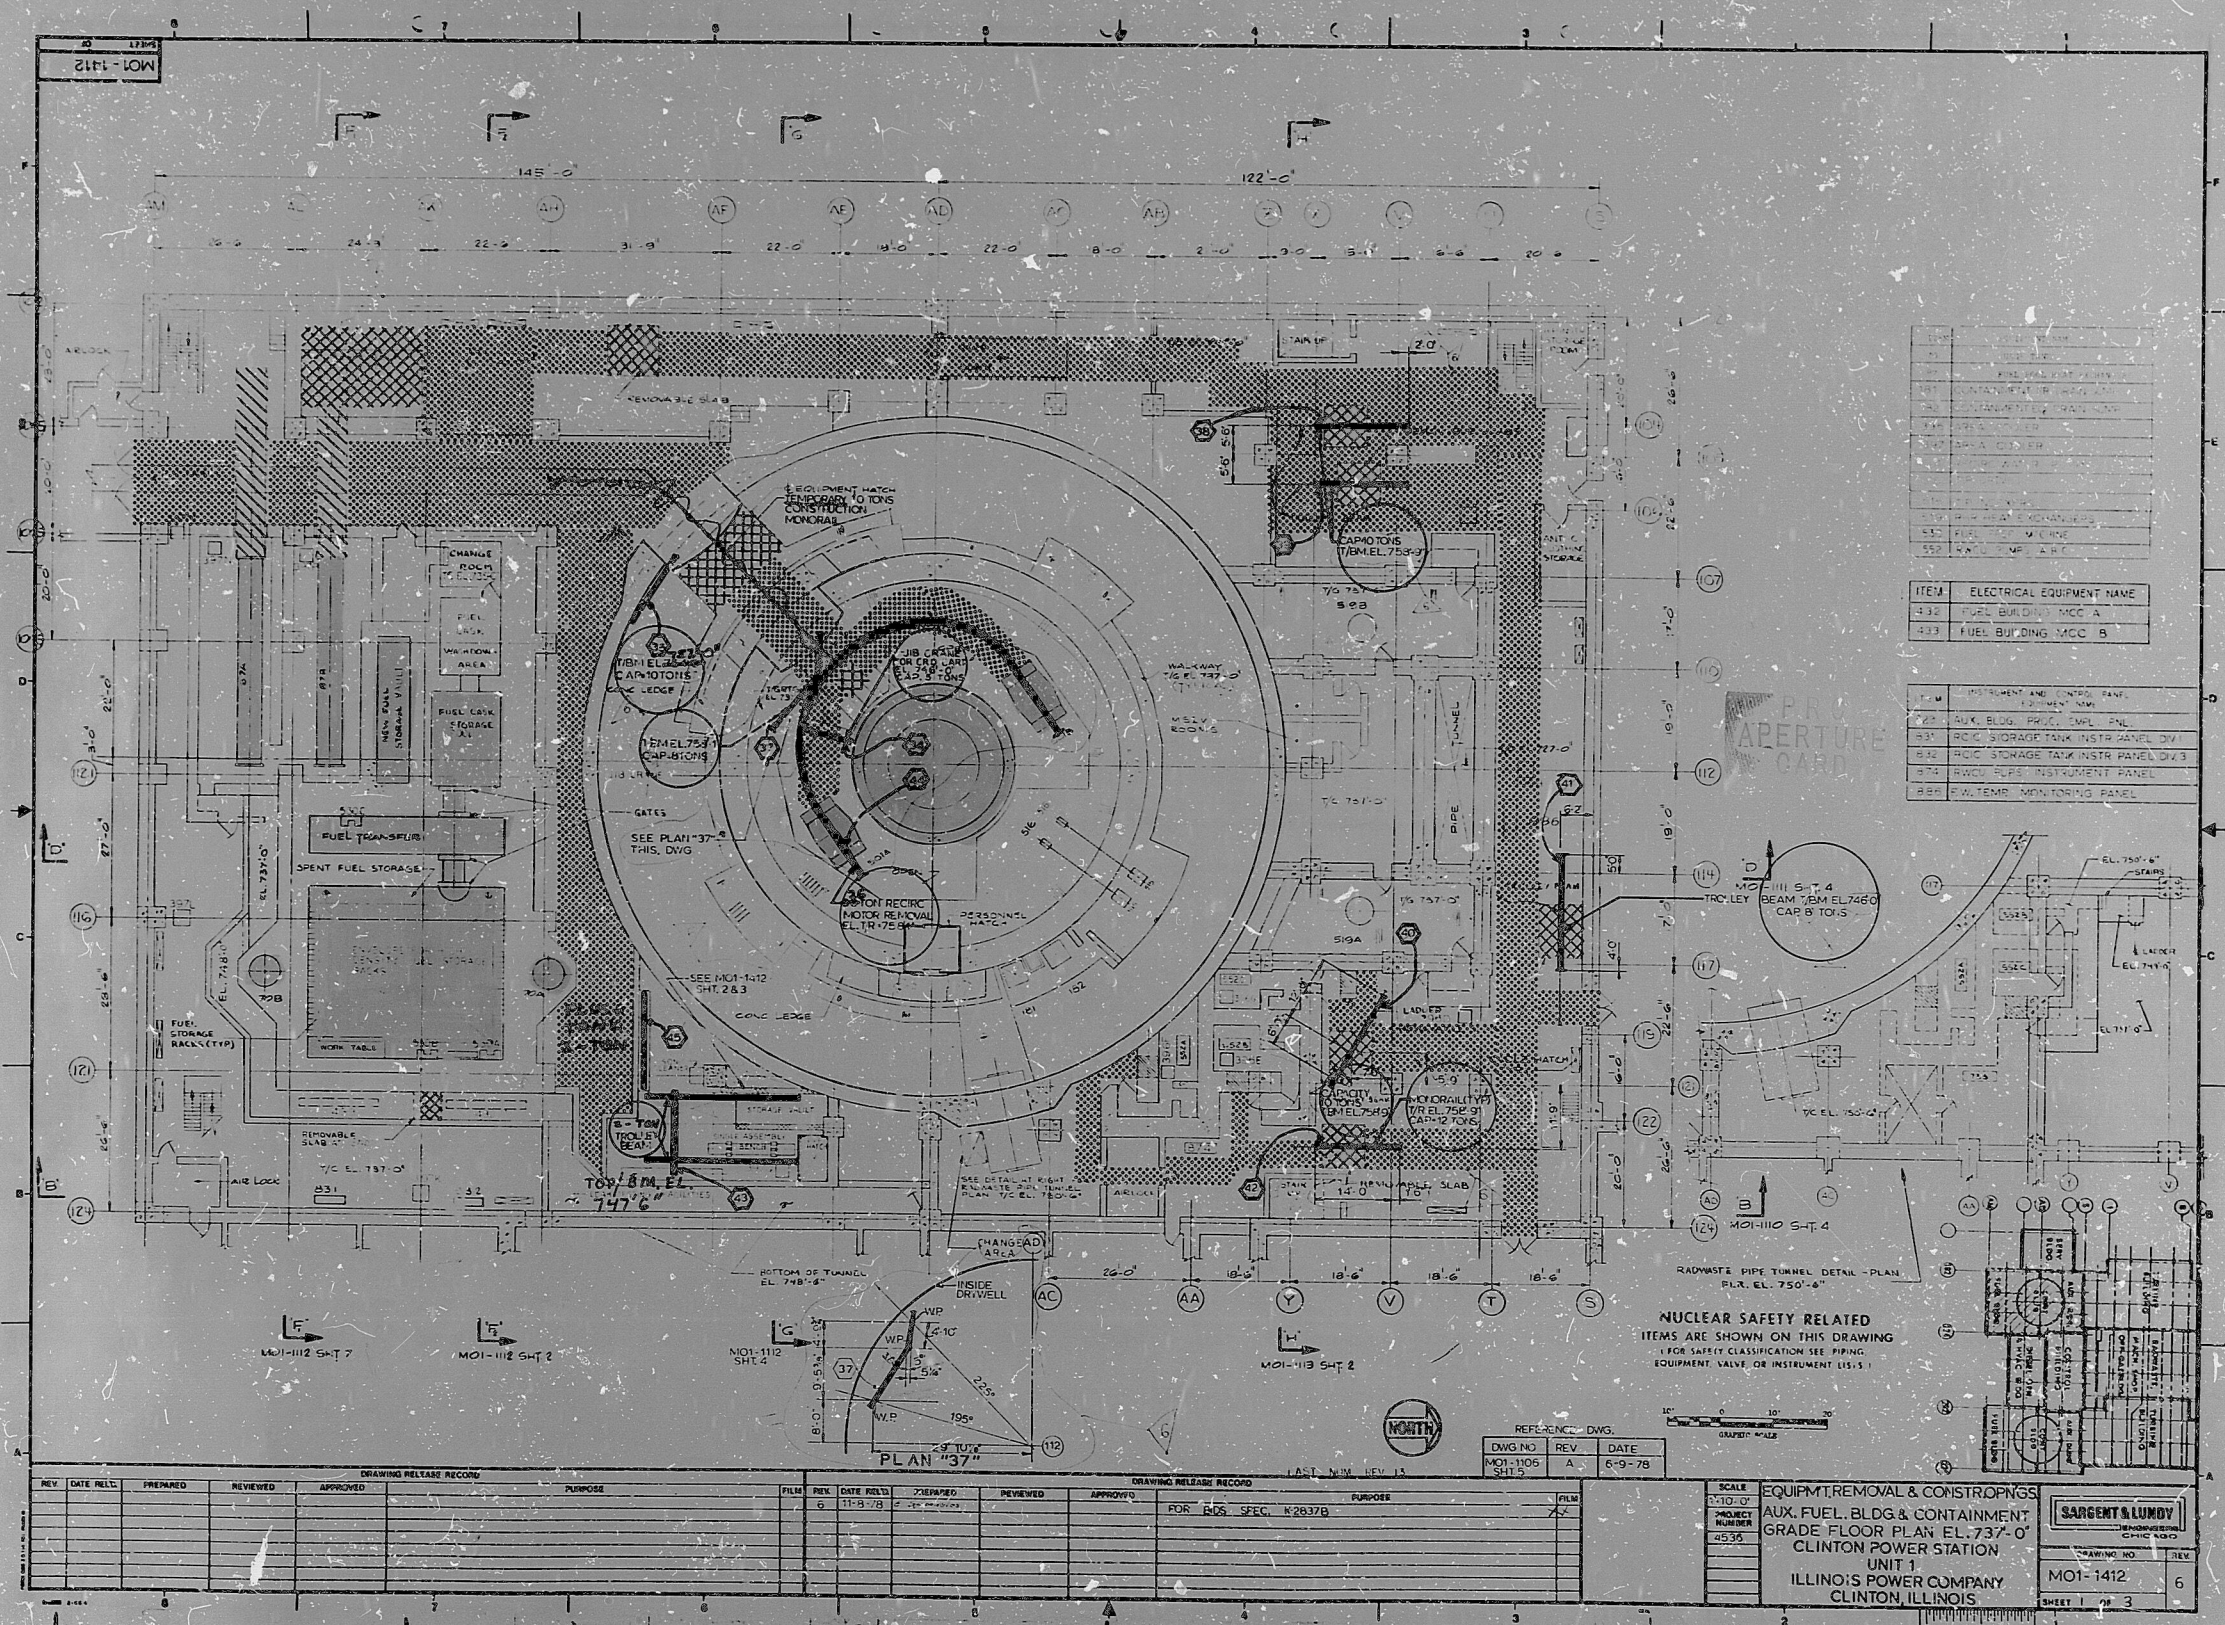

ITEM	ELECTRICAL EQUIPMENT NAME
430	FUEL BUILDING MCC A
433	FUEL BUILDING MCC B

ITEM	INSTRUMENT AND CONTROL NAME
22	AUX. BLDG. INSTR. PANEL
23	INSTR. STORAGE TANK INSTR. PANEL
24	INSTR. STORAGE TANK INSTR. PANEL
25	INSTR. STORAGE TANK INSTR. PANEL
26	INSTR. STORAGE TANK INSTR. PANEL

REV	DATE	REASON	PREPARED	REVIEWED	APPROVED	PURPOSE
1	11-13-78	2nd issue				FOR BSS SPEC. #20370

REV	DATE	REASON	PREPARED	REVIEWED	APPROVED	PURPOSE
1	11-13-78	2nd issue				FOR BSS SPEC. #20370

SCALE	1"=10'-0"
PROJECT	CLINTON POWER STATION
DRAWING NO.	MOI-1412
SHEET	3

ILLINOIS POWER COMPANY	CLINTON, ILLINOIS
------------------------	-------------------

8308040512

RID

8308040512

