


J-0100-0 SHT. 12

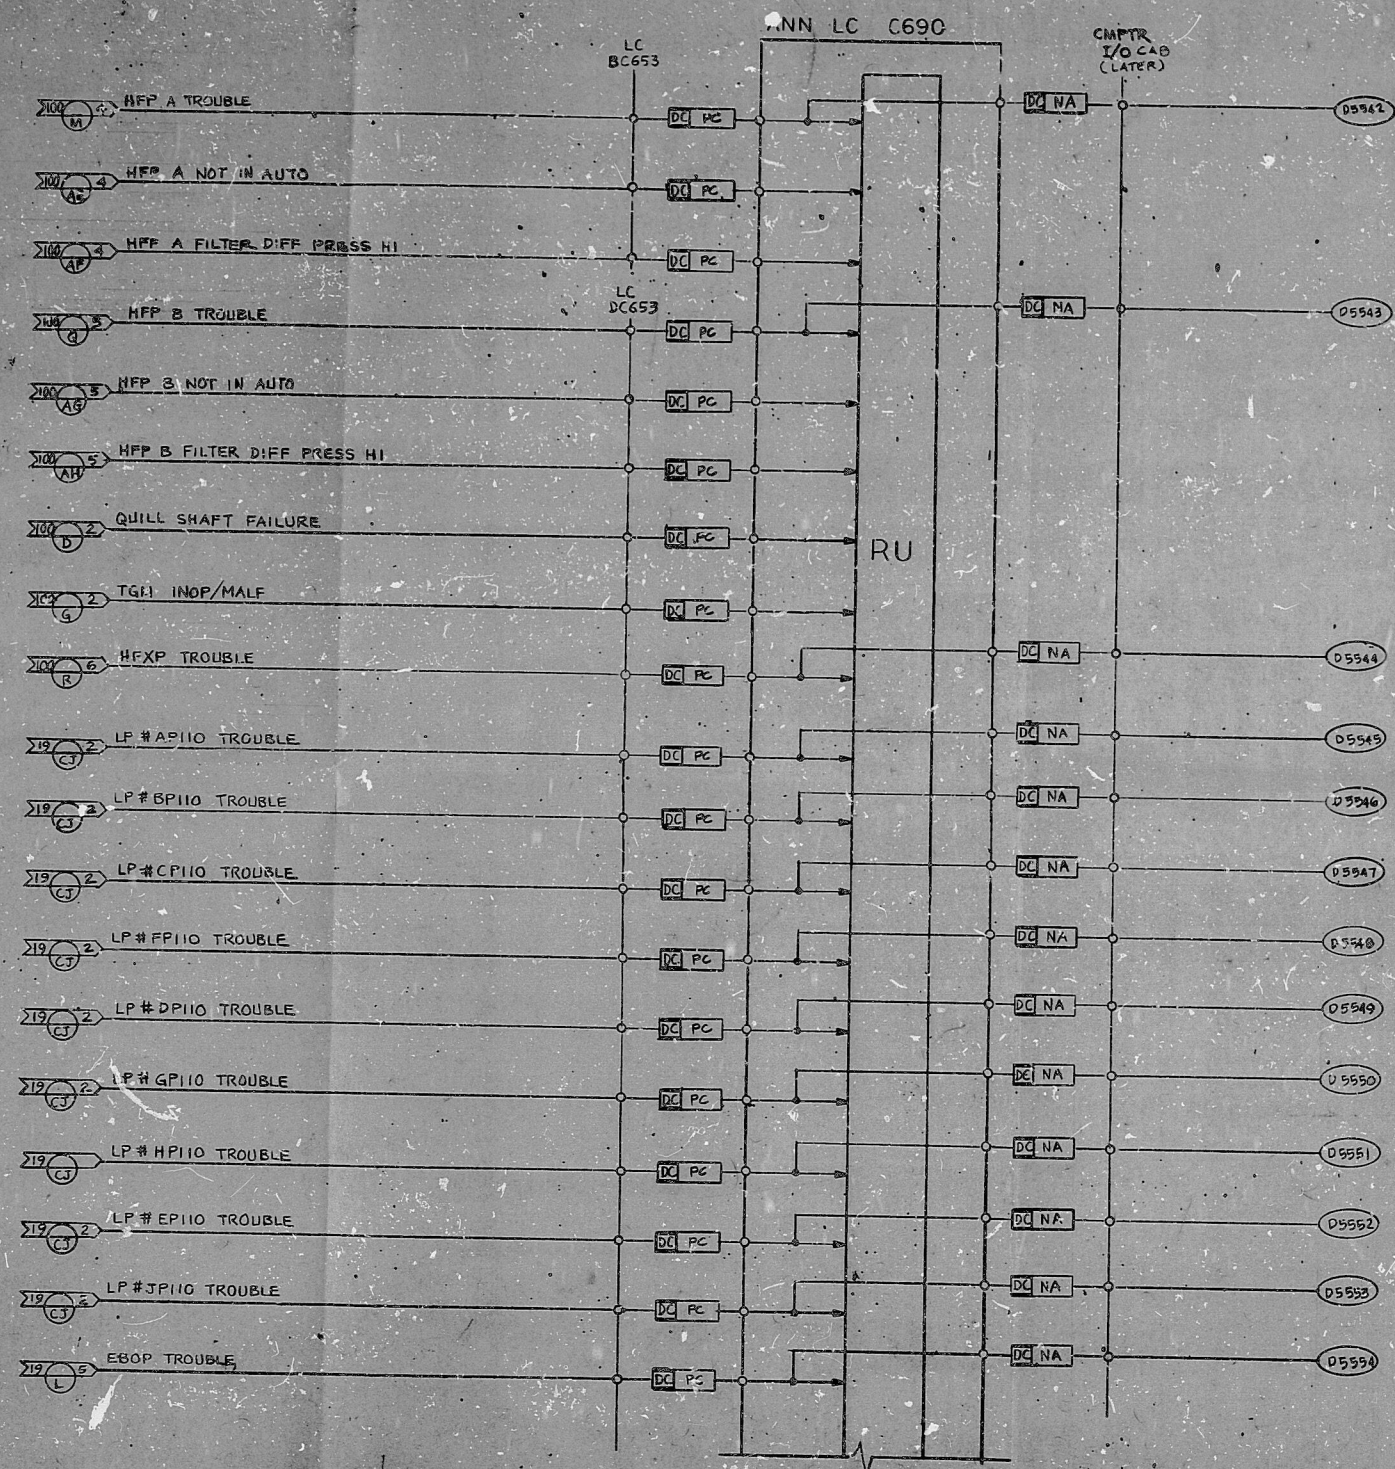

CONTINUED ON SHT. 17

NOTES:
1. DELETED
2. DELETED

PRO
APERTURE
CARD

NO.	DATE	REVISIONS	BY	CHKD	DESIGN	DATE	APPD
1	10/10/60	DESIGN FREEZE ISSUE					
2	11/17/60	REDESIGNED					
3	1/17/61	REVISED AS SHOWN					
4	3/14/61	REVISED AS SHOWN					
5	3/14/61	REVISED AND REDRAWN					
6	11/16/61	ISSUED FOR CONSTRUCTION					
SCALE: NONE							
DESIGNED: CHS							
DRAWN: ERBIEMG							
BECHTEL SAN FRANCISCO PUBLIC SERVICE ELECTRIC AND GAS COMPANY HOPE CREEK GENERATING STATION							
LOGIC DIAGRAM MISC TURBINE AUXILIARIES HF & LO SYS TRBL							
JOB NO.	DRAWING NO.	SHT.	REV.				
10855	J-0100-0	SHT. 12	4				

S/U-AC, CH

RIDS

830805Q421

