


9527-F-3044

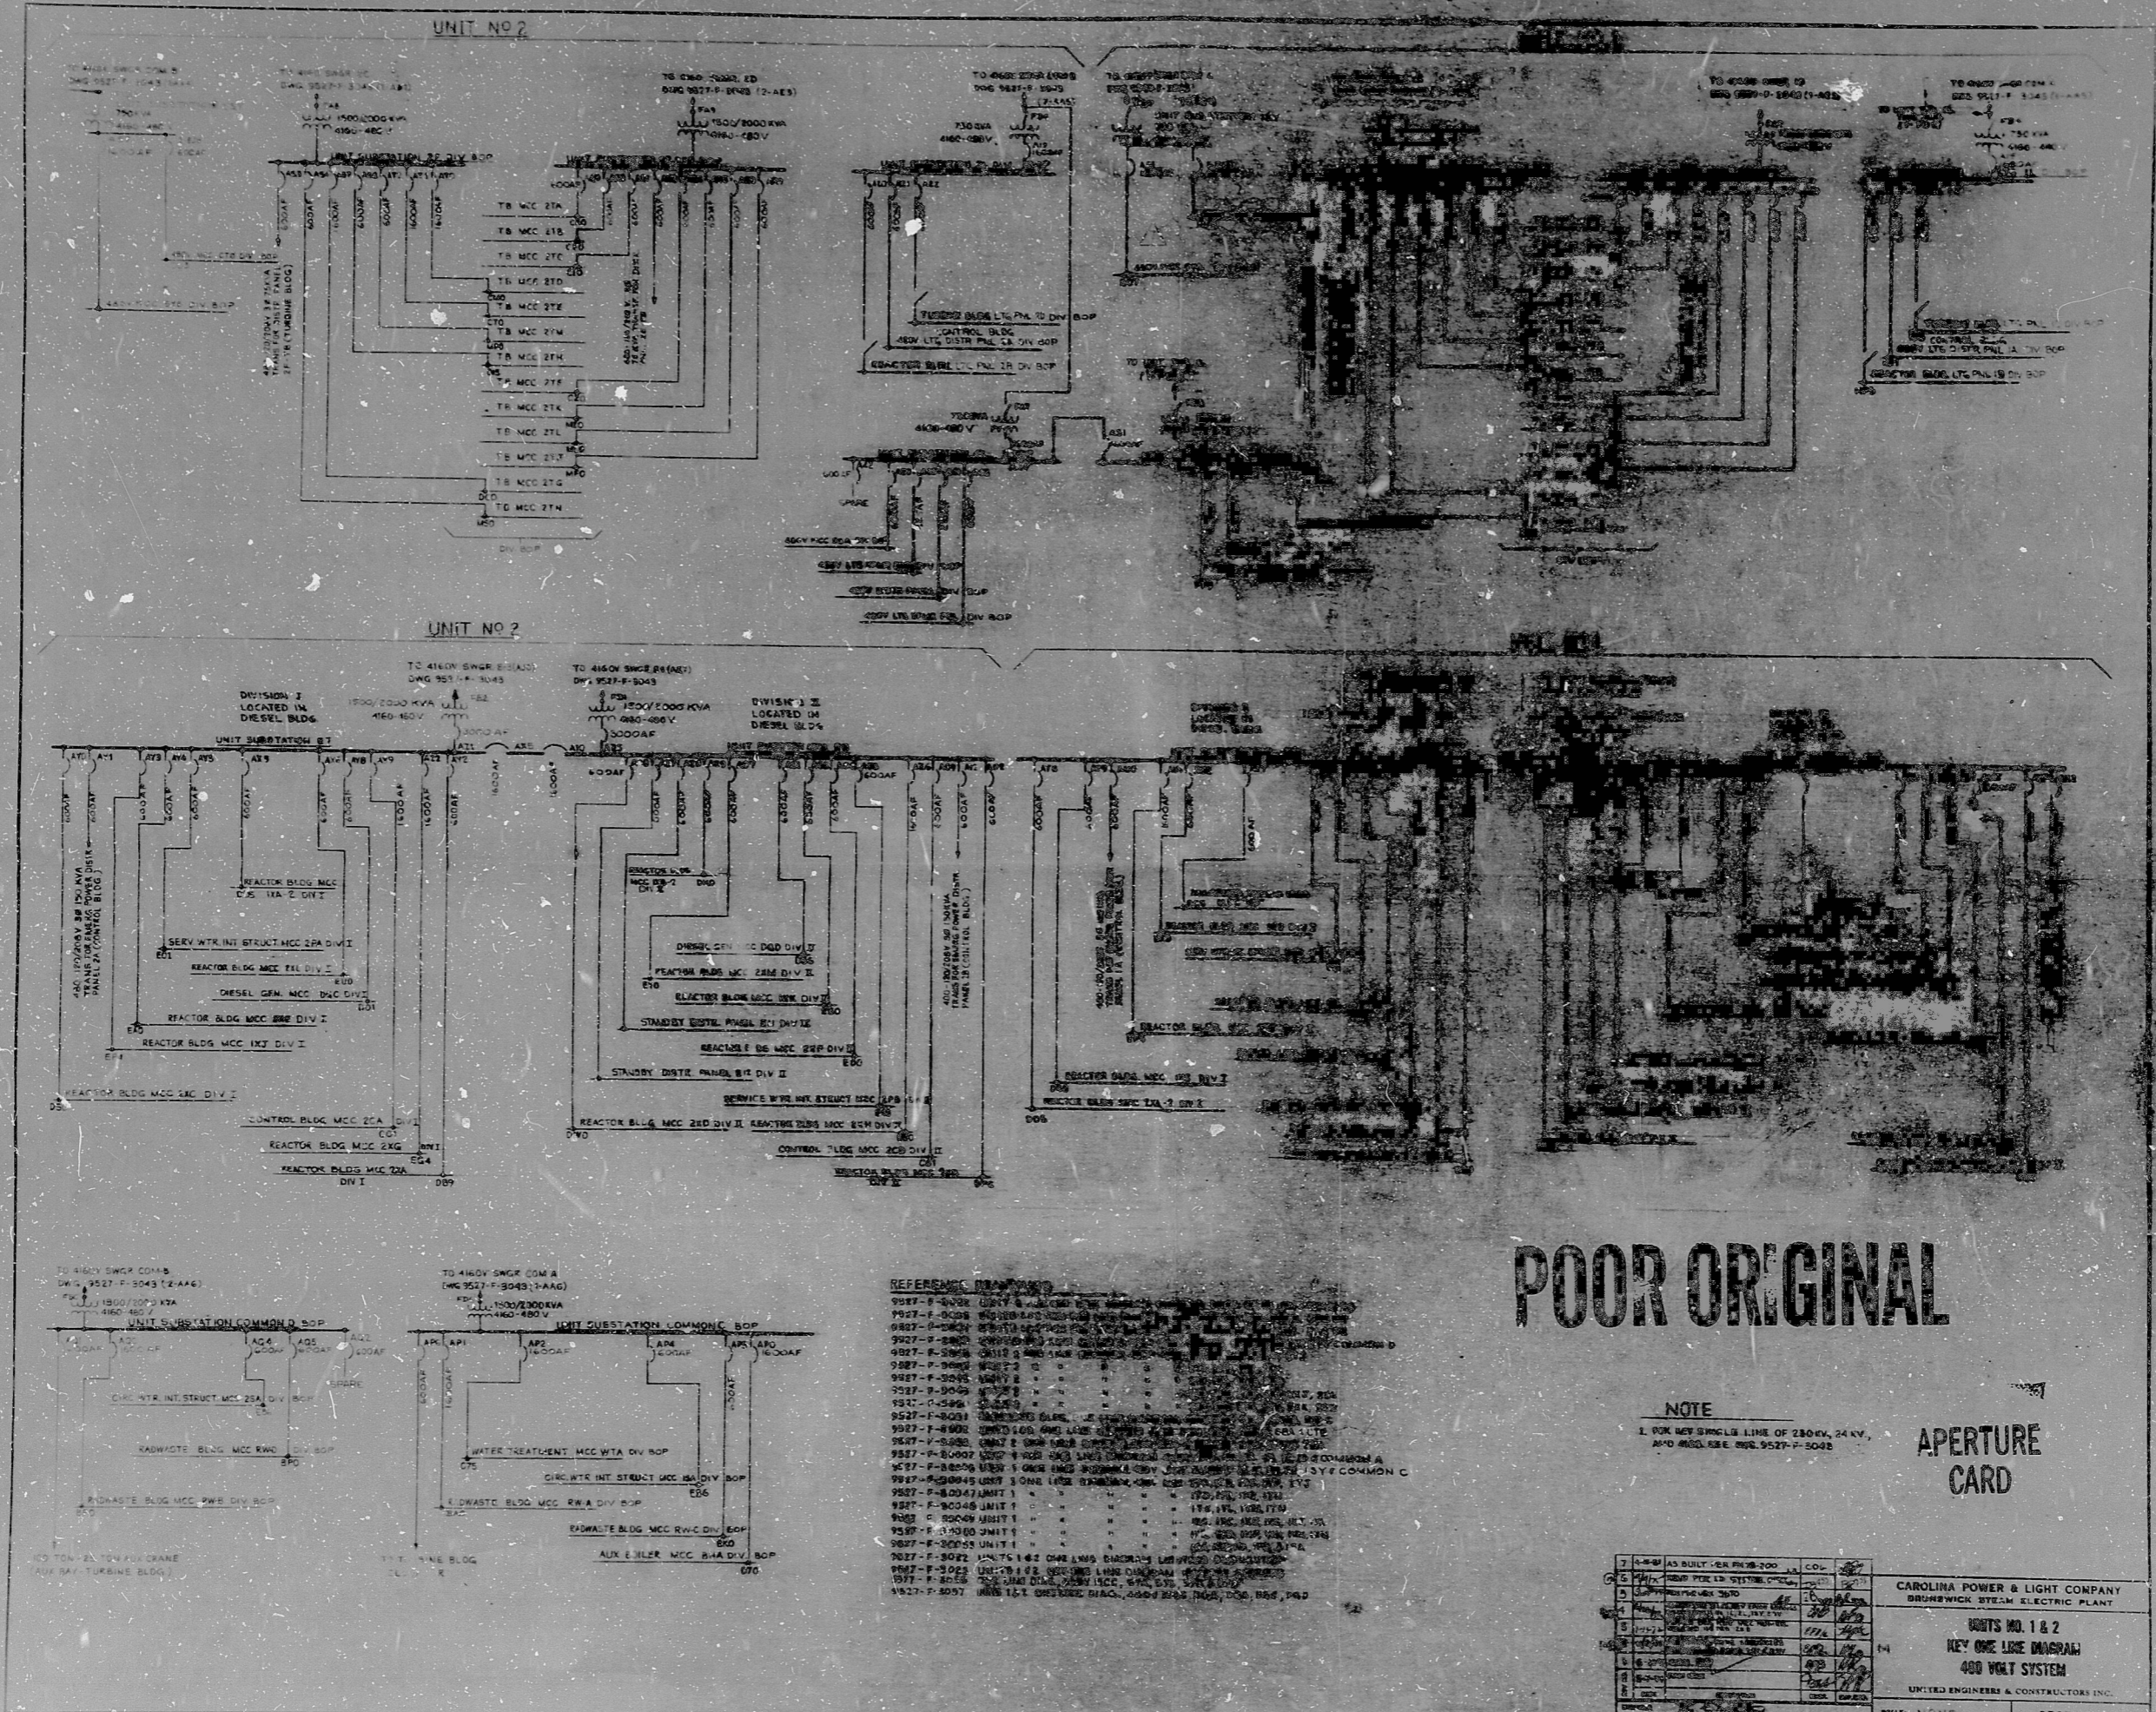

41

41

59

85"

11"

17"

FOR INFORMATION ONLY
UNCONTROLLED COPY

POOR ORIGINAL

NOTE
1. FOR KEY SINGLE LINE OF 280V, 24V,
AND 480V SEE 9527-F-3044

**APERTURE
CARD**

REFERENCES

9527-F-3044	UNIT 2 ELECTRICAL KEY
9527-F-3045	UNIT 2 ELECTRICAL KEY
7	AS BUILT - GR. 100-200	COL.	
8	AS BUILT - GR. 200-300	COL.	
9	AS BUILT - GR. 300-400	COL.	
10	AS BUILT - GR. 400-500	COL.	
11	AS BUILT - GR. 500-600	COL.	
12	AS BUILT - GR. 600-700	COL.	
13	AS BUILT - GR. 700-800	COL.	
14	AS BUILT - GR. 800-900	COL.	
15	AS BUILT - GR. 900-1000	COL.	
16	AS BUILT - GR. 1000-1100	COL.	
17	AS BUILT - GR. 1100-1200	COL.	
18	AS BUILT - GR. 1200-1300	COL.	
19	AS BUILT - GR. 1300-1400	COL.	
20	AS BUILT - GR. 1400-1500	COL.	
21	AS BUILT - GR. 1500-1600	COL.	
22	AS BUILT - GR. 1600-1700	COL.	
23	AS BUILT - GR. 1700-1800	COL.	
24	AS BUILT - GR. 1800-1900	COL.	
25	AS BUILT - GR. 1900-2000	COL.	

CAROLINA POWER & LIGHT COMPANY
BRUNSWICK STEAM ELECTRIC PLANT
UNITS NO. 1 & 2
KEY ONE LINE DIAGRAM
480 VOLT SYSTEM
UNITED ENGINEERS & CONSTRUCTORS INC.
SCALE: NONE 9527-F-3044

820203062

17"

8202030262

