

21


11

5.8

8.5

11

17

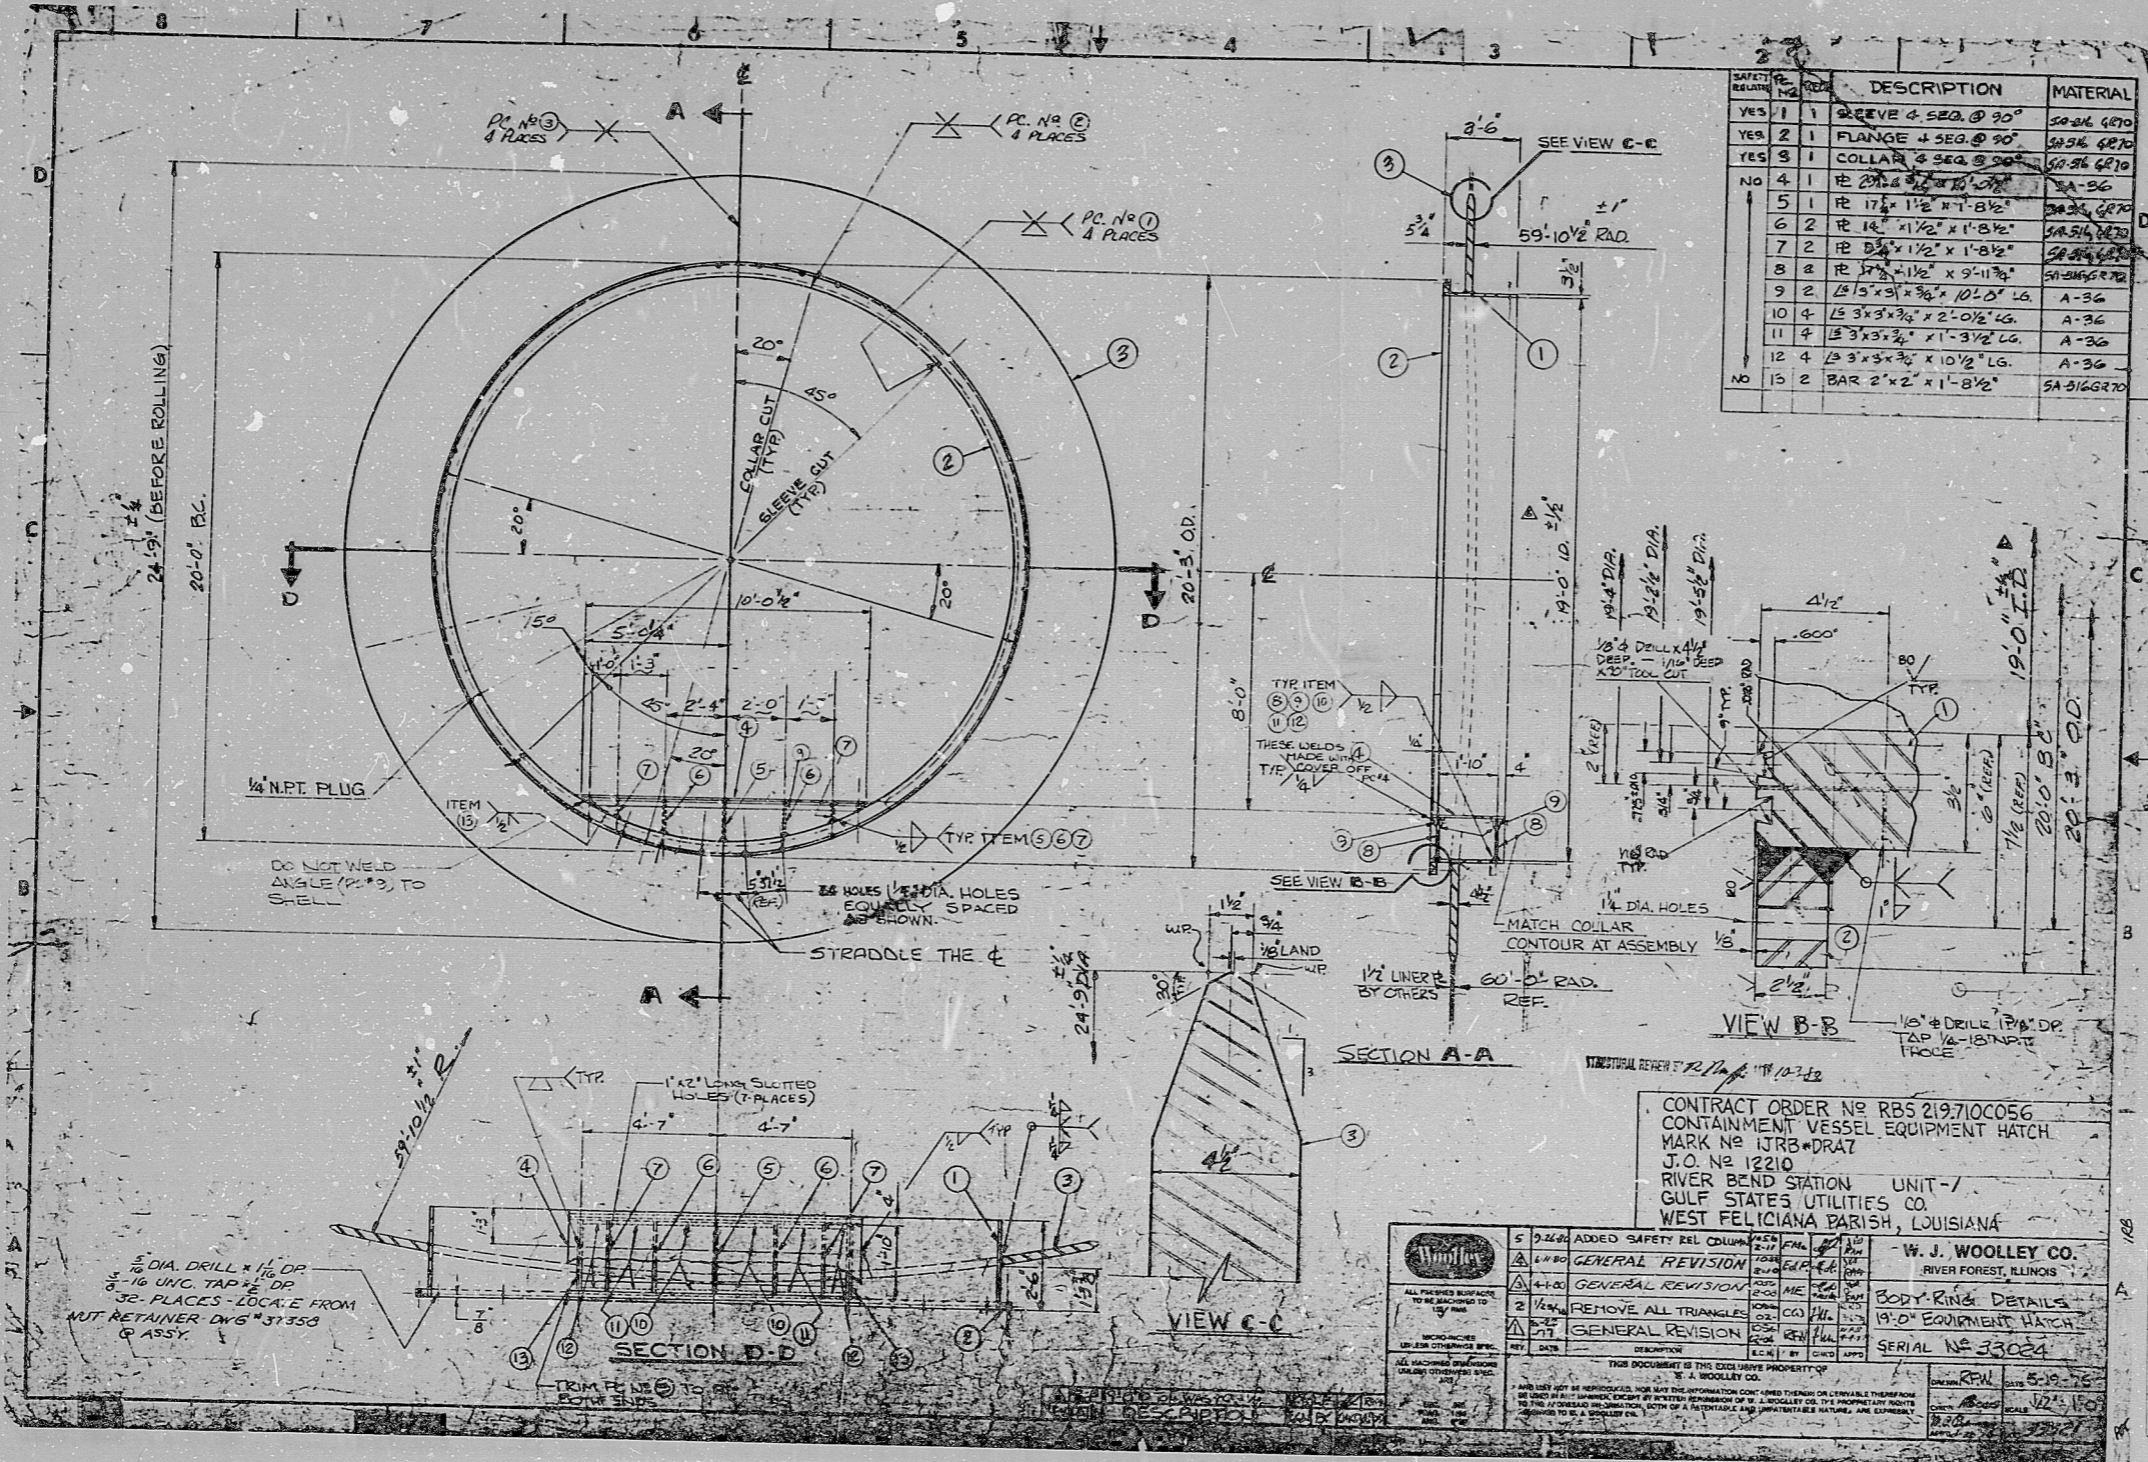

CONTRACT ORDER NO RBS 219710056  
 CONTAINMENT VESSEL EQUIPMENT HATCH  
 MARK NO IJRB-DRA7  
 J.O. NO 12210  
 RIVER BEND STATION UNIT-1  
 GULF STATES UTILITIES CO.  
 WEST FELICIANA PARISH, LOUISIANA

REV	DESCRIPTION	DATE	BY	CHKD
5	ADDED SAFETY REL COLUMN	11/18/80	WJW	WJW
4	GENERAL REVISION	11/18/80	WJW	WJW
3	GENERAL REVISION	11/18/80	WJW	WJW
2	REMOVE ALL TRIANGLES	11/18/80	WJW	WJW
1	GENERAL REVISION	11/18/80	WJW	WJW

W. J. WOOLLEY CO.  
 RIVER FOREST, ILLINOIS

33321  
 1023-0

33321  
 1023-0

MANUFACTURER'S DRAWING DATA FORM

RESPONSIBLE ENGINEER: J. METZGER

DESIGNER: J. METZGER

DATE TO DESIGN: 10-23-80

REQUIRED RETURN DATE: 11-18-80

CONTRACT NO: RBS 219710056

MARK NO: IJRB-DRA7

J.O. NO: 12210

PROJECT: RIVER BEND STATION UNIT-1

LOCATION: WEST FELICIANA PARISH, LOUISIANA

W. J. WOOLLEY CO.  
 RIVER FOREST, ILLINOIS

**POOR ORIGINAL**

APERTURE CARD

8202230655

RIDS

8202230655

