
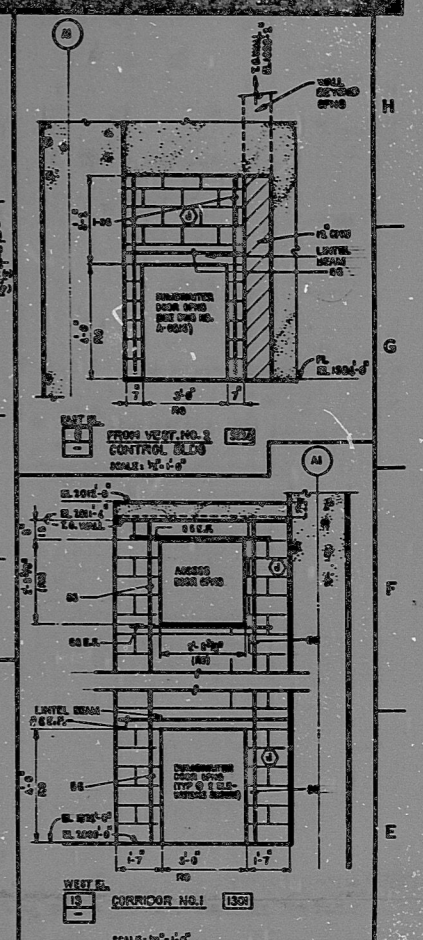
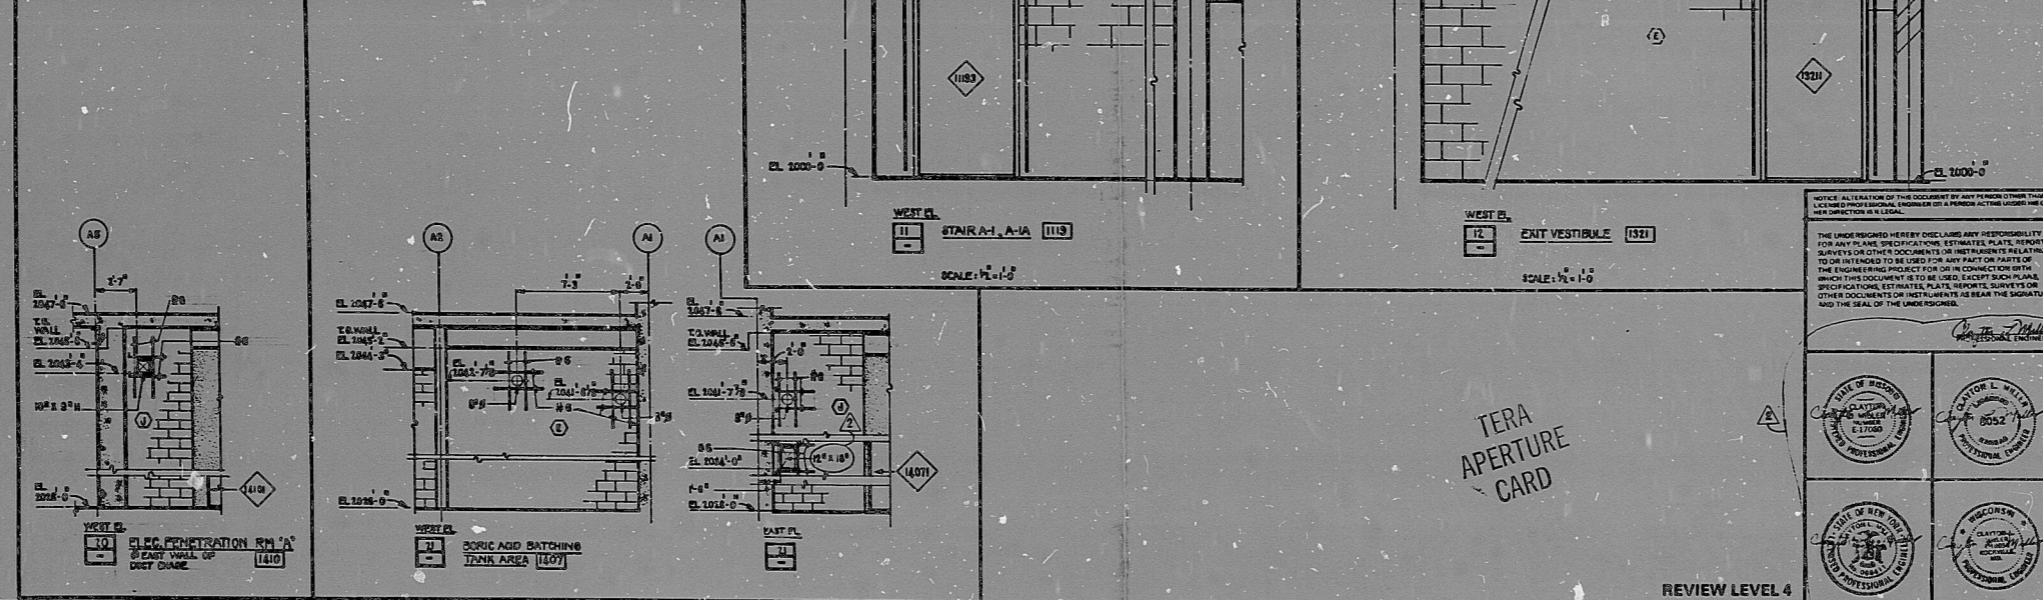
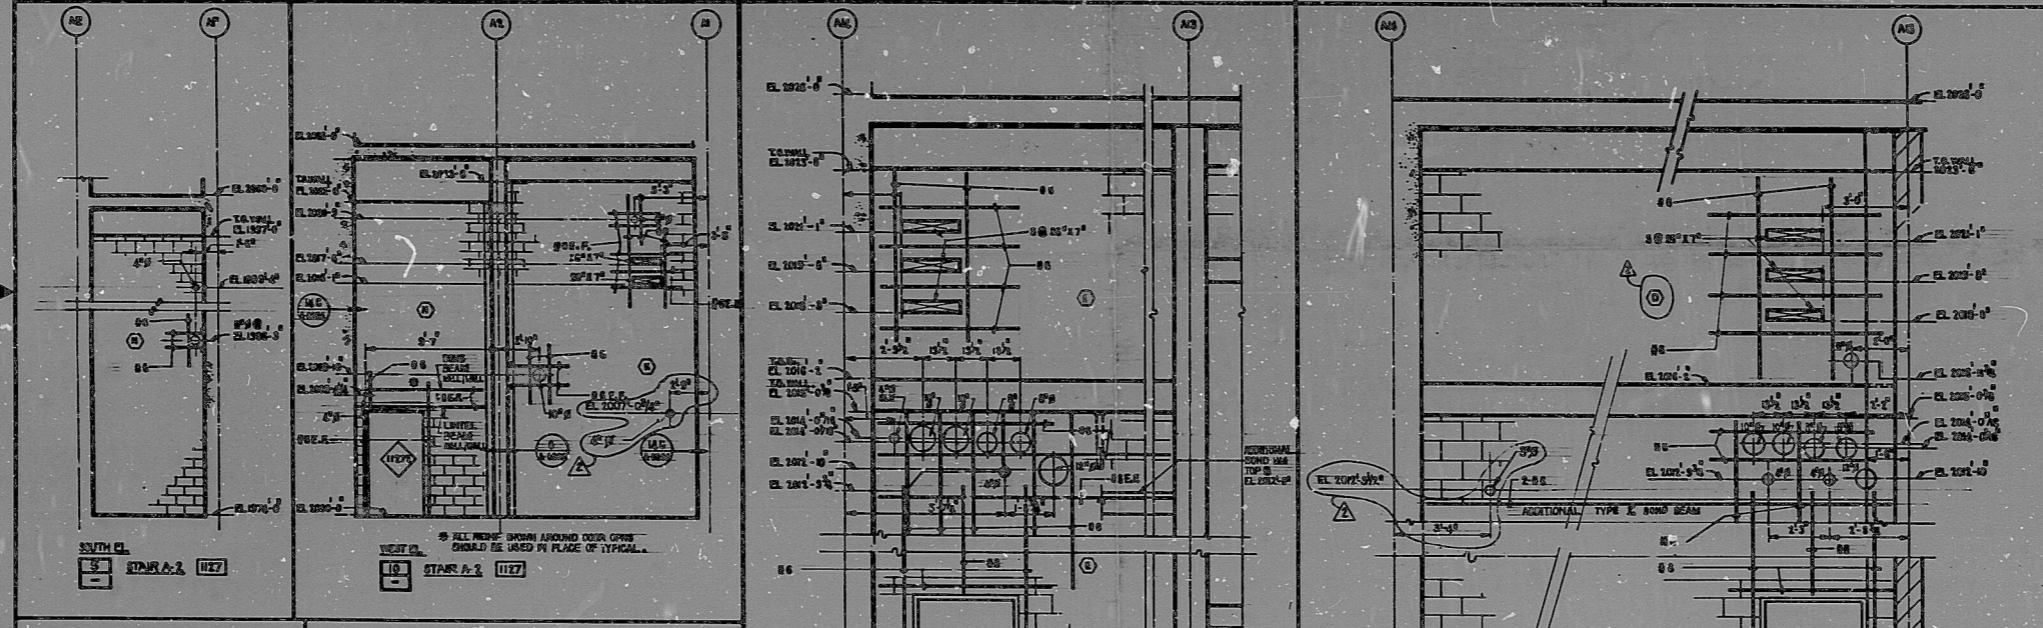


**A-0360-001 WALL PENETRATIONS  
AUXILIARY BUILDING**

This drawing and the design it covers is the property of the University of California at Berkeley. It is loaned to the borrower's project. It is to be used only for the project for which it is loaned. It is not to be reproduced, copied, loaned, exhibited, or used except in the borrower's project. It is to be returned to the lender's project upon completion of the borrower's project.

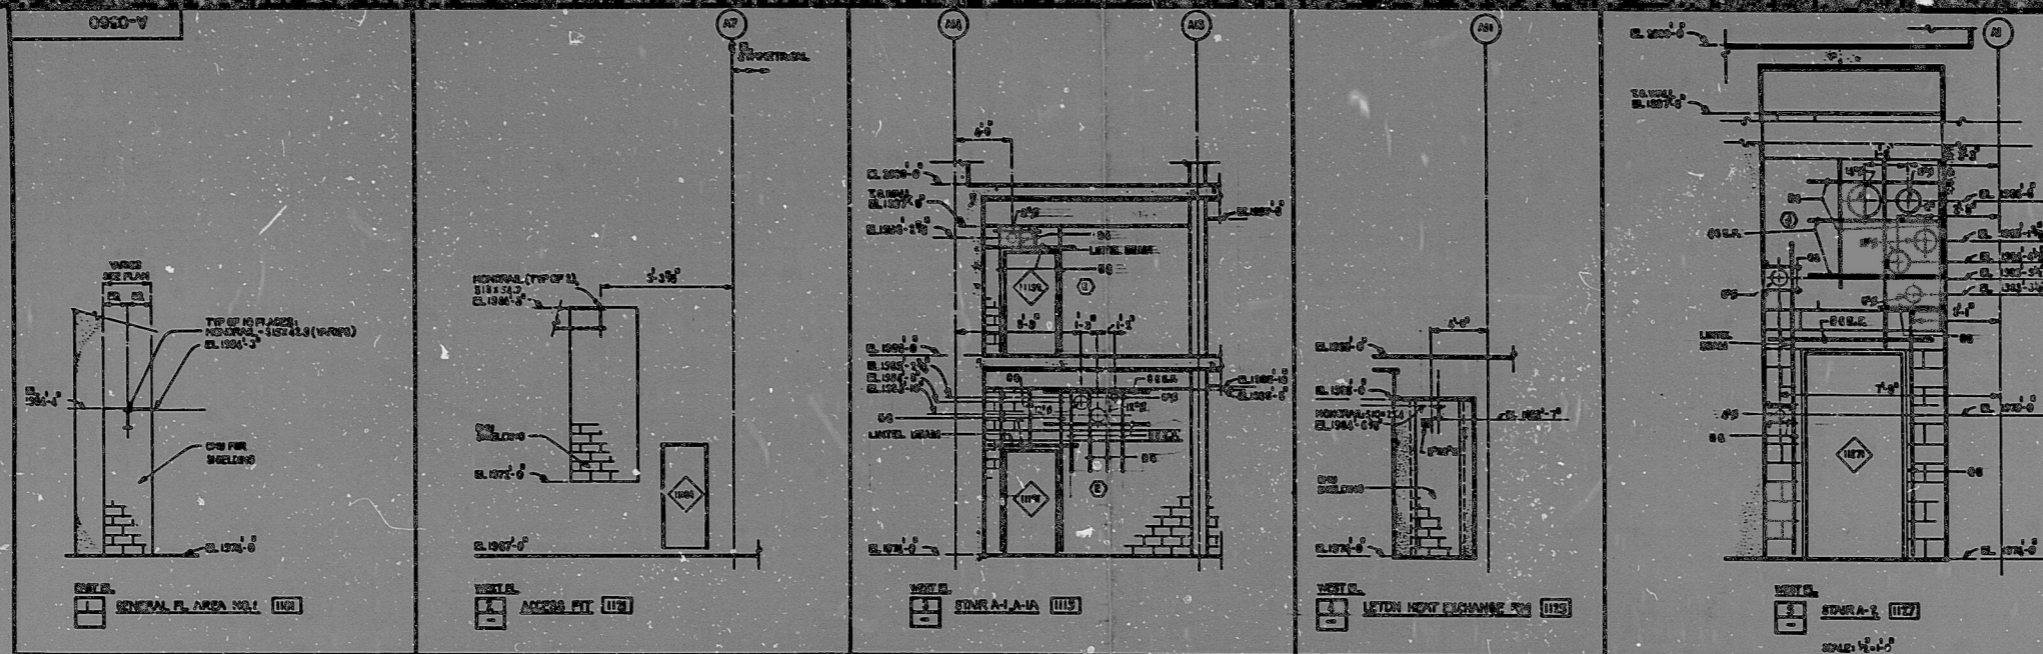

- NOTES:**
- FOR GENERAL NOTES, LEGENDS & SYMBOLS, SEE DWG NO. A-0360.
  - FOR GENERAL MATERIALS & SCHEDULES, SEE DWG NO. A-0360 & A-0361.
  - REINFORCING BARS EXTENDING UP OR DOWN SHOULD BE TYPICAL UNLESS OTHERWISE SHOWN.
  - ALL REINFORCING SHOULD BE IN ACCORDANCE WITH TYPICAL WALL REINFORCING.
  - ALL HOLES SHOWN ARE STANDARD SIZE HOLES.
  - ALL HOLES, UNLESS OTHERWISE SHOWN, SHALL BE REINFORCED ACCORDING TO DWG NO. A-0361.
  - WHERE SUPPLEMENTAL REBAR IS SHOWN AS NOTED HEREIN, CONSIDER WITH LOCATION OF THE TYPICAL REBAR, ONLY THE TYPICAL REINFORCING IS REQUIRED (UNLESS OTHERWISE SHOWN).
  - AT THE CONCRETE OPTION BLOCK SCALES SHOWN ON THIS DRAWING MAY BE CHANGED TO REINFORCED CONCRETE. U.S.A. DETAILS FOR REINFORCED CONCRETE SHALL BE AS SHOWN ON DRAWING NO. A-0362 & A-0363.

**REF DWGS:**  
 ARCHITECTURAL: A-0361, -0362, -0363, -0364, -0365 - FL. PLANS  
 A-0366, -0367, -0368 - MASONRY DETS

NO.	DATE	REVISIONS	BY	CHKD.	DATE
1	05/17/78	REVISED AS NOTED	JL	JL	05/17/78
2	05/22/78	REVISED AS NOTED	JL	JL	05/22/78
3	06/13/78	ISSUED FOR CONSTRUCTION	JL	JL	06/13/78
4	06/13/78	REVISIONS	JL	JL	06/13/78

**BECHTEL**  
 SAN FRANCISCO, CALIFORNIA

**SNUPPS**  
 ARCHITECTURAL  
 CMU WALL PENETRATIONS  
 AUXILIARY BUILDING

JOB NO. 10466      REVISION NUMBER 2

DRAWING APPLICABLE TO UNITS: 1 2 3 4 5 6 7 8 9 10 11 12

TERA  
 APERTURE  
 CARD

125000000



PDR

8007300521

