



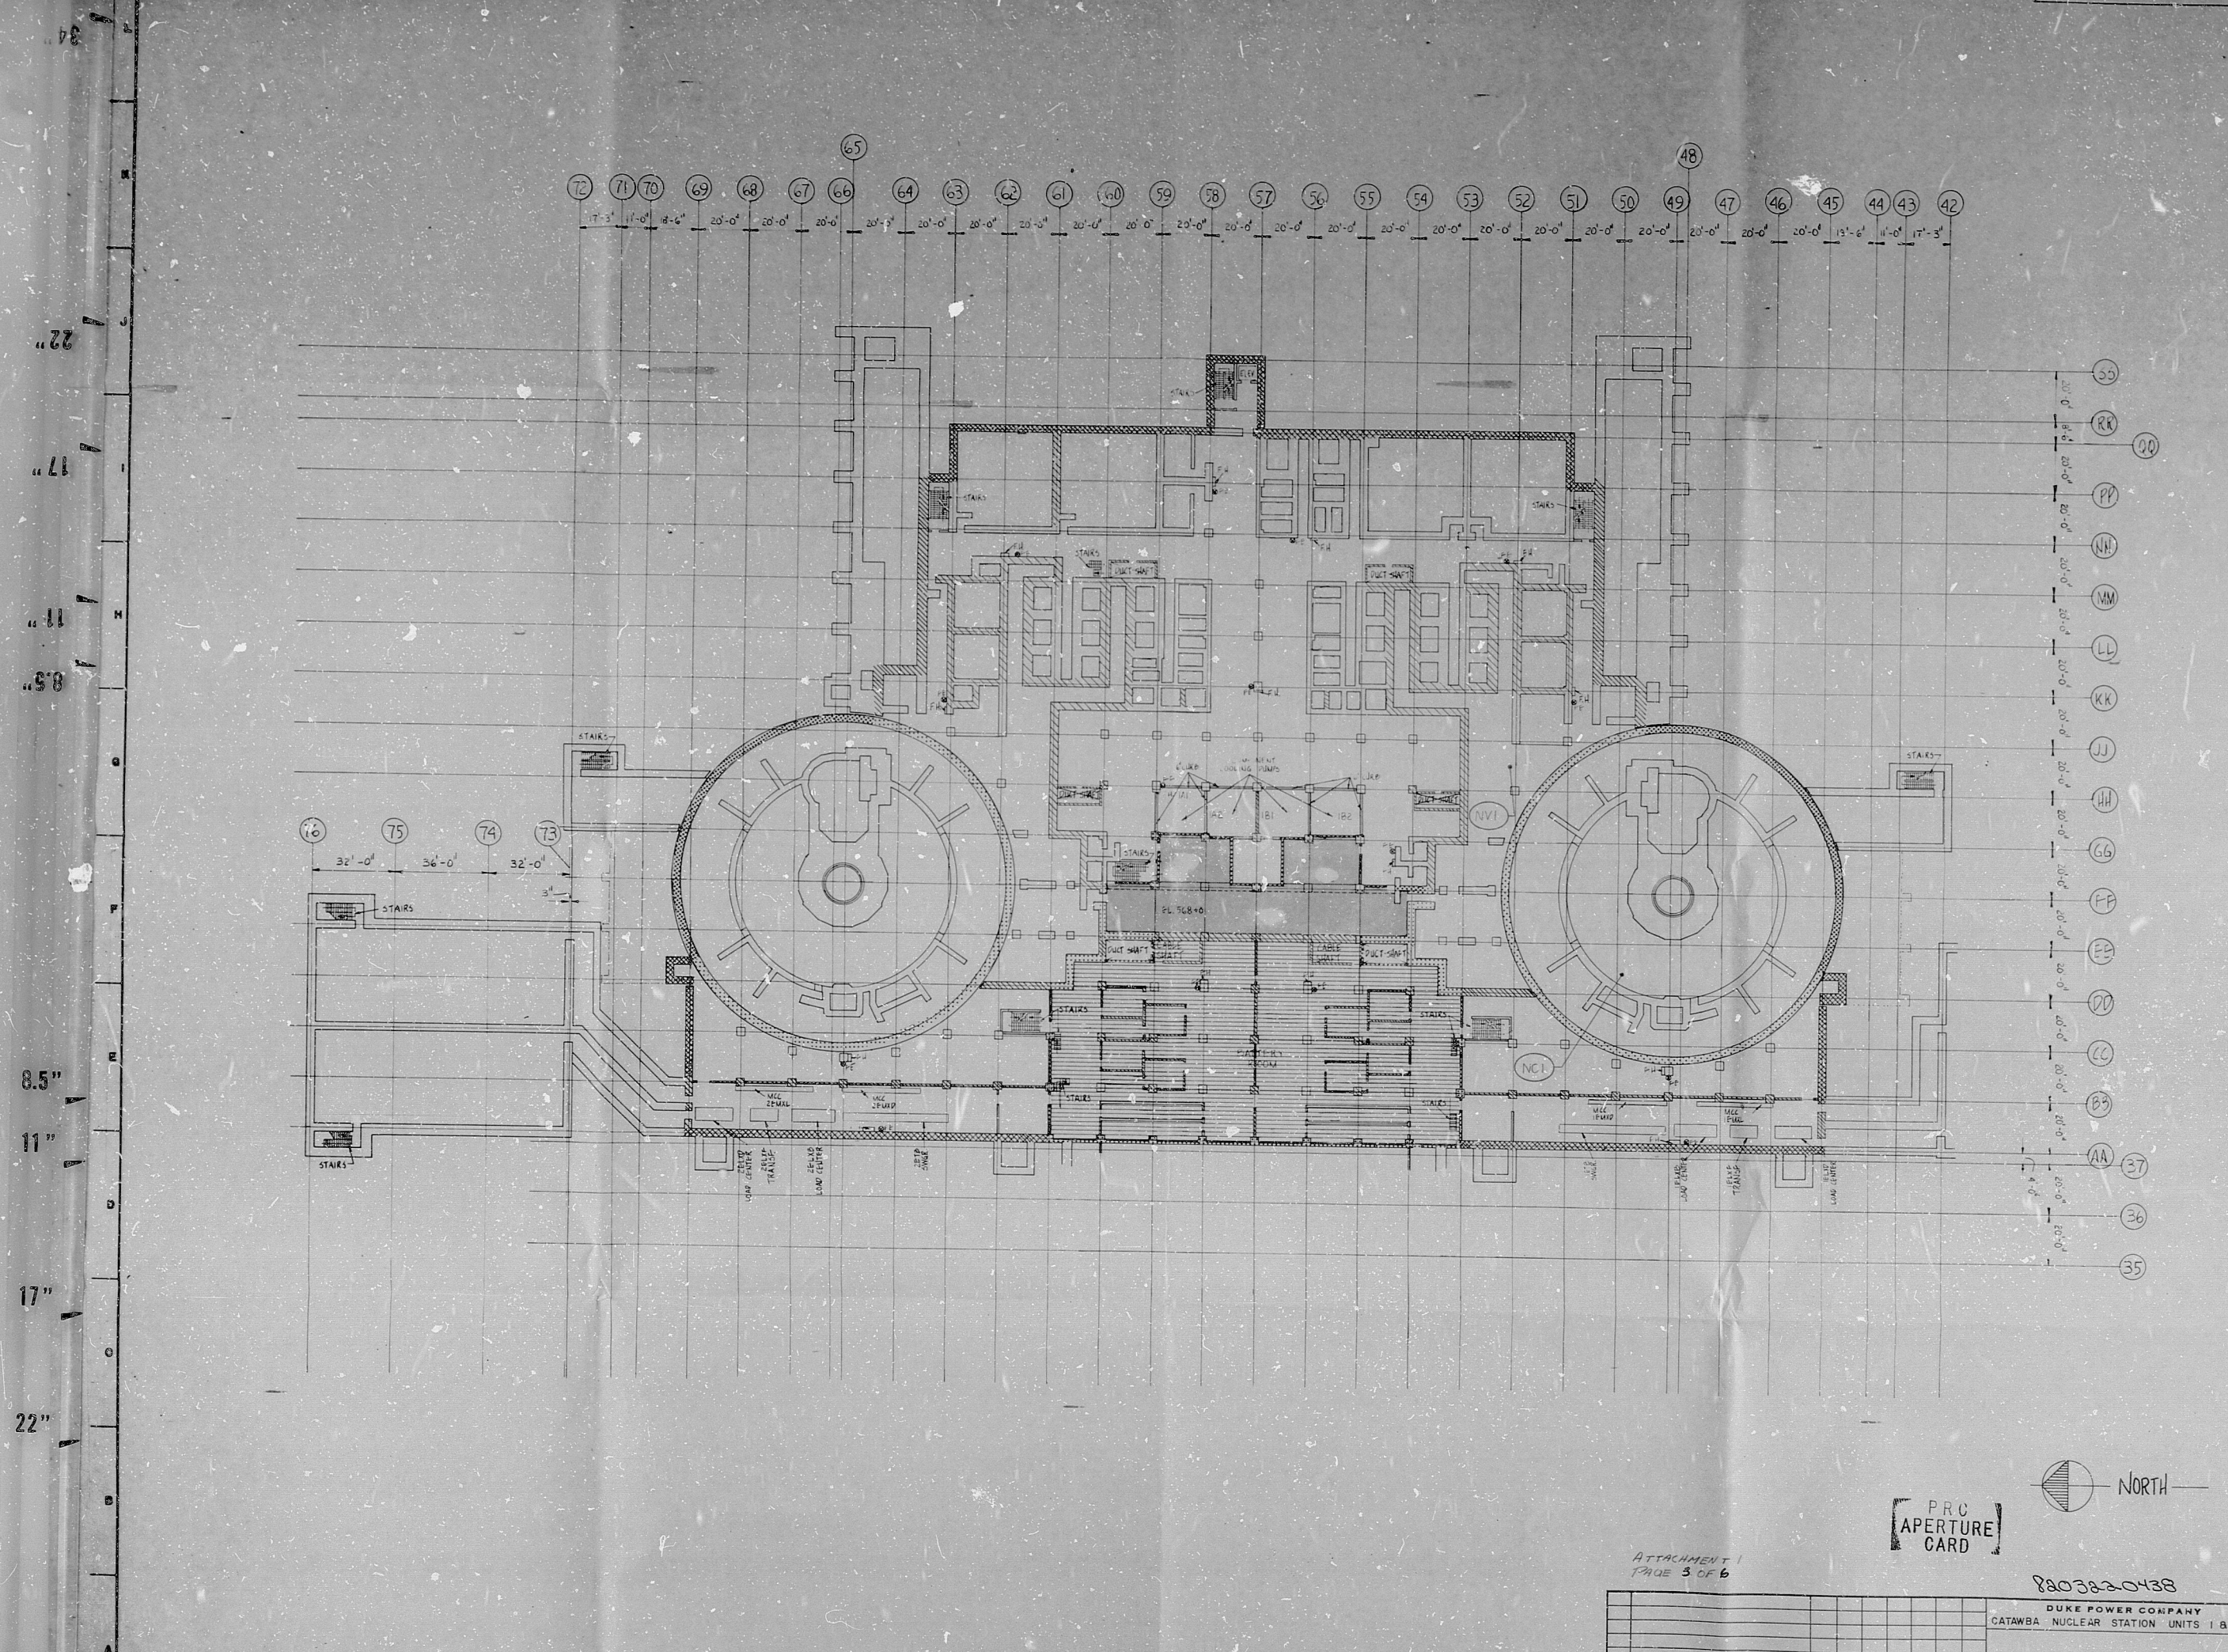

PRC
APERTURE
CARD

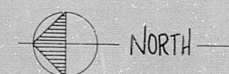

ATTACHMENT
PAGE 3 OF 6

8203220438

	DUKE POWER COMPANY
CATAWBA	NUCLEAR STATION UNITS 1 8 2

PLAN AT EL. 560+

										800322-0438									
										DUKE POWER COMPANY									
										CATAWBA NUCLEAR STATION UNITS 1 & 2									
										PLAN AT EL. 560+0									
										DESIGNER _____ DATE _____ INSP _____ DATE _____ DRAWN _____ DATE _____ INSP _____ DATE _____ CHECKED _____ DATE _____ INSP _____ DATE _____									
										SCALE 1"=20'-0" DWG. NO. CN-REV-3									
ORIG. _____ NO. _____ REVISIONS _____ CHKD APPR DATE _____										CIVIL _____ ELK _____ MECH _____ INSPECTED _____									
										12 _____ 13 _____ 14 _____									

RIDS

8203220438

