
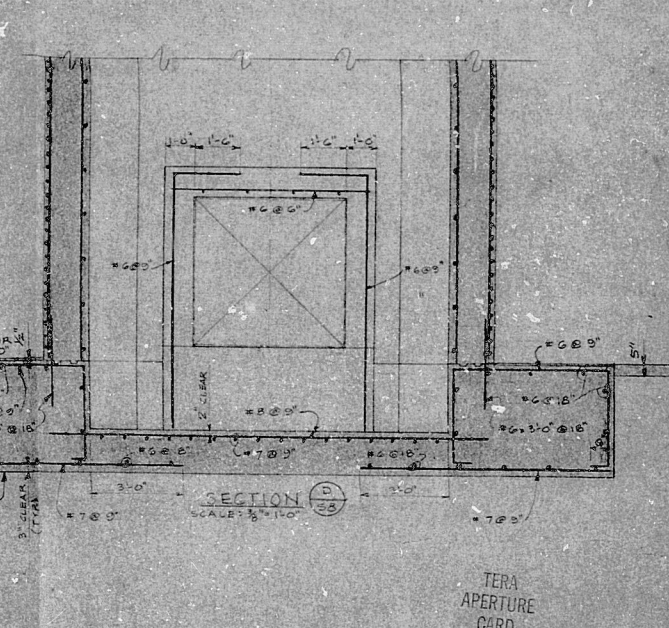
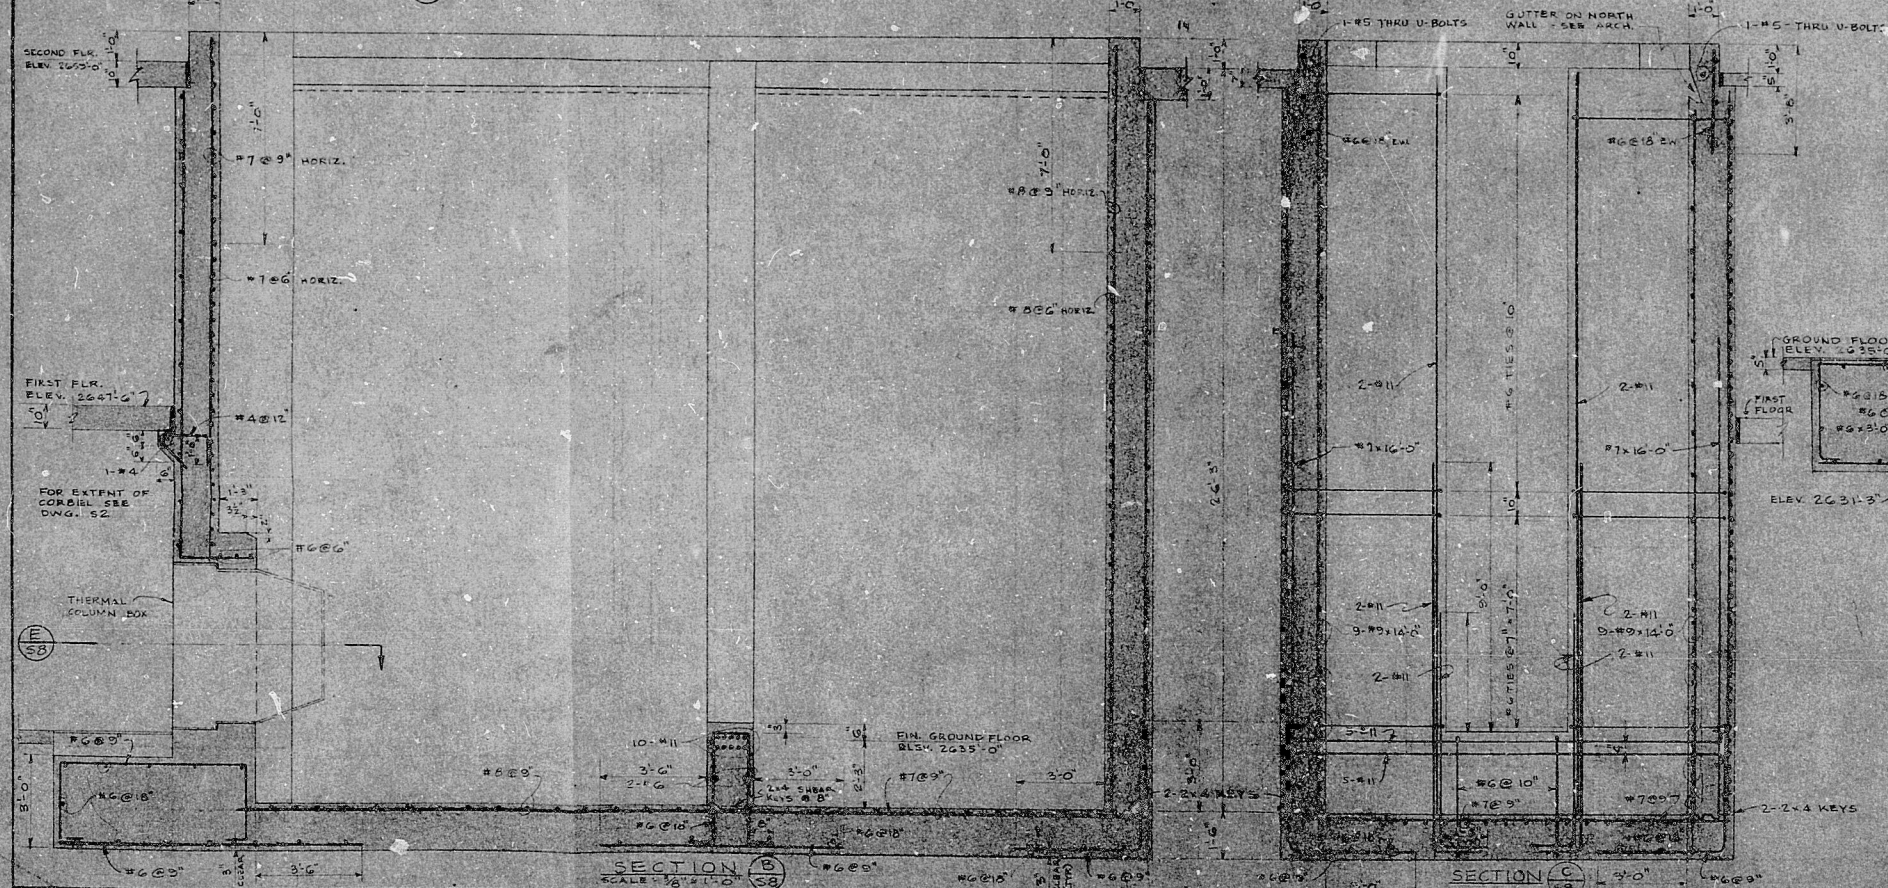
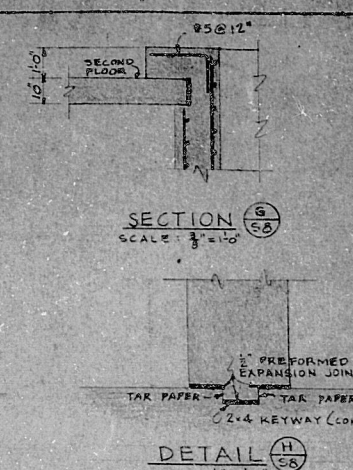
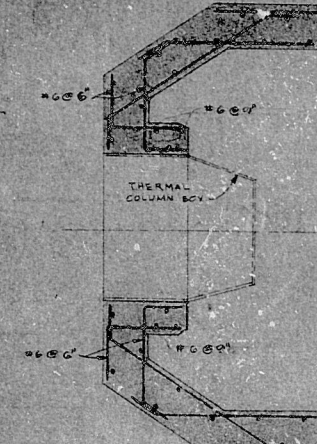


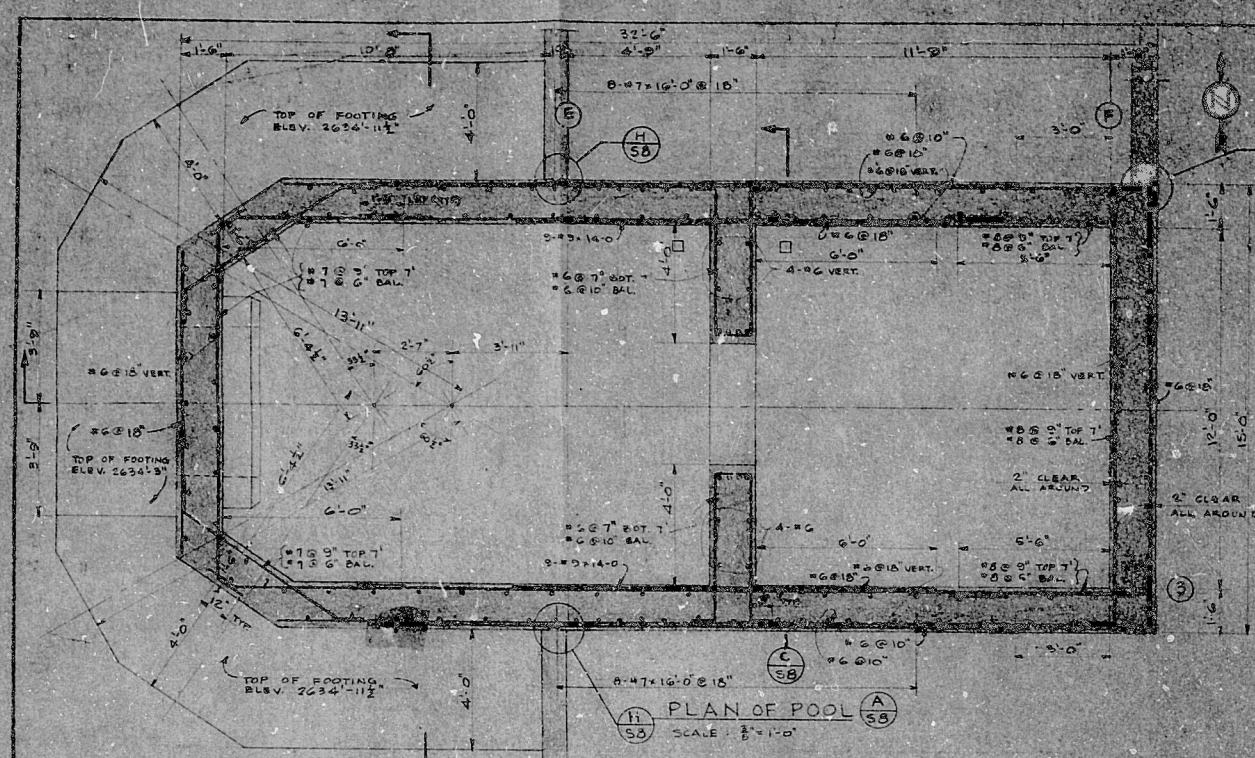

POOL STRUCTURE		
A REACTOR BUILDING		
THE STATE COLLEGE OF WASHINGTON		
DRAWN BY E.R.H. APPROVED BY J.C.C. DATE 6-24-57	PROJECT NO. 572	SHEET NO. S-8

61021200709

RDX PDR

8102120070

