
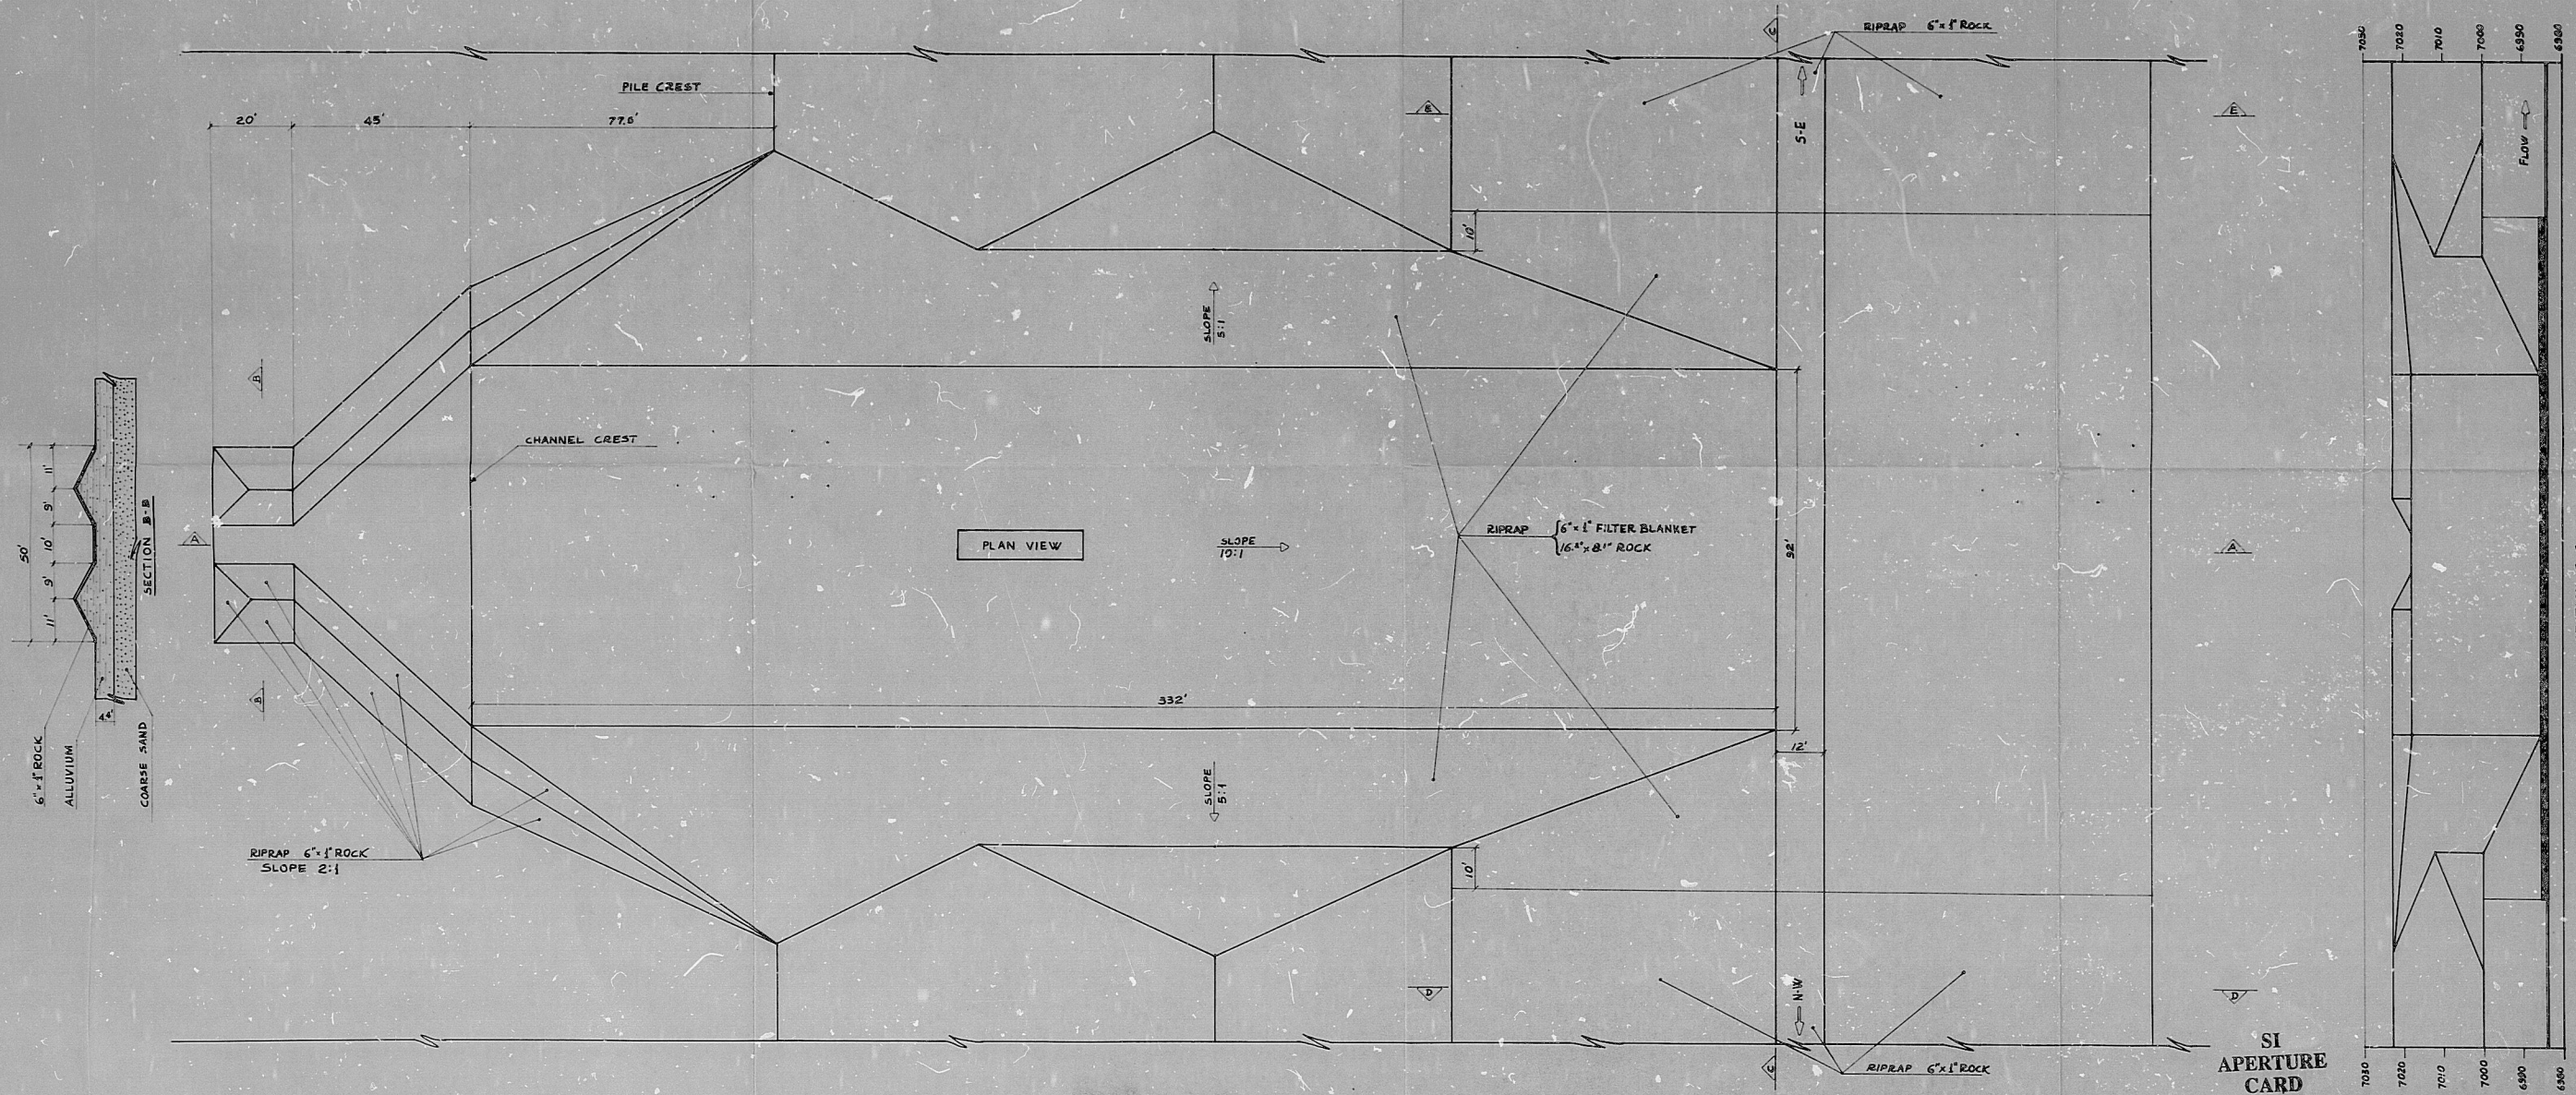


NOTE: FOR SECTIONS D-D AND E-E
SEE DRAWING N° 3

SCALE	VERT. 1"=20'	HOR. 1"=20'	DATE
DRAWN BY	R.C.		FEB. 90
CHECKED			
APPROVED			

PLAN VIEW OF CHANNEL
AND
SECTIONS A-A, B-B AND C-C
DRAWING N° 2

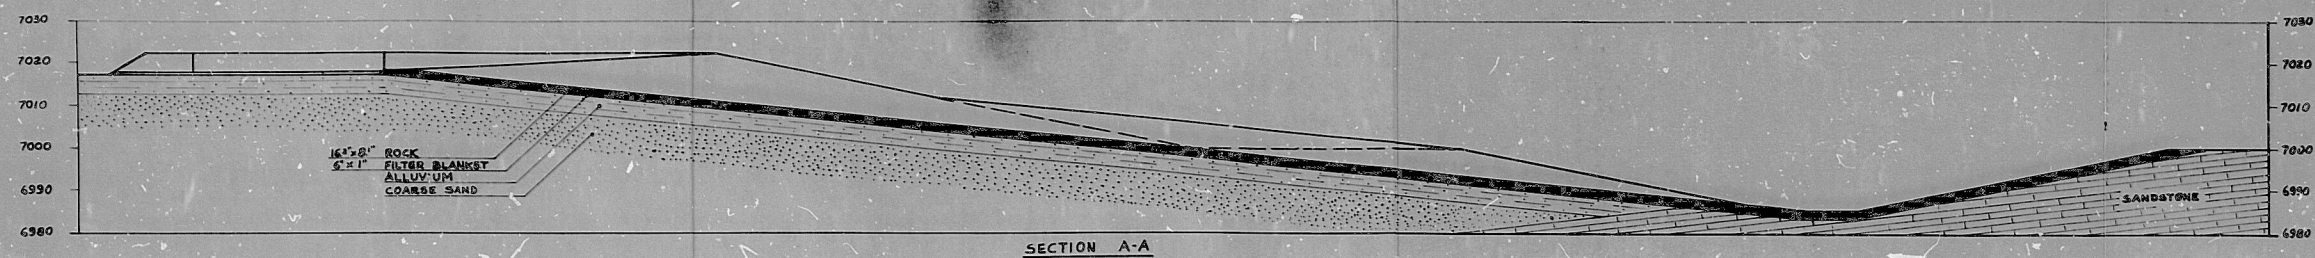

9004100331

9004 1003 3 1

