


LEGEND

- C - CONDUIT
- CAS - CONDUIT TO CABINET AS
- CC - CONDUIT TO CABINET C
- CCM - CONDUIT TO CABINET CM
- CCU - COMBINED DRAIN UNDERGROUND
- CCX - CONDUIT TO CABINET CX
- CI - CAST IRON
- CIU - CONDUIT TO CABINET IU
- CLD - CONCRETE LINED DITCH
- CM - CONDUIT TO CABINET M
- CMP - CORRUGATED METAL PIPE
- CMS - CONDUIT RIGID STEEL
- CUP - CULVERT PIPE
- CW - COOLED WATER OR CONDUIT TO CAG
- CWU - COOLING WATER DRAIN UNDERGROUND
- CWE - COOLING WATER EMERGENCY
- CHWU - COOLING WATER EMERGENCY DRAIN UNDERGROUND
- CHEU - COOLING WATER EMERGENCY RETURN
- CWS - COOLING WATER SUPPLY
- CWSR - COOLING WATER SUPPLY RETURN
- CWSU - COOLING WATER SUPPLY UNDERGROUND
- DO - DISPOSAL
- DPW - DISPOSAL PIT WASTE
- DWC - DOMESTIC WATER COLD
- DWCU - DOMESTIC WATER COLD UNDERGROUND
- DWU - DISPOSAL WELL WASTE
- FO - FUEL OIL
- FW - FIRE WATER
- FWU - FIRE WATER TEST DRAIN UNDERGROUND
- FU - FIRE WATER UNDERGROUND (HEADLINE)
- GW - GROUNDWATER
- HPS - HIGH PRESSURE STEAM
- HS - HIGH
- LPG - LIQUEFIED PETROLEUM GAS
- LPS - LOW PRESSURE STEAM
- NG - NATURAL GAS
- PA - PLANT AIR
- PL - VALVE
- PPL - VALVE
- PW - PROCESS WATER
- RCP - REINFORCED CONCRETE PIPE
- RW - RAINWATER
- RWU - RAIN WATER UNDERGROUND
- SOR - DRISCO PIPE
- SDU - STORM DRAIN UNDERGROUND
- SS - SANITARY SEWER
- SSU - SANITARY SEWER UNDERGROUND
- VCP - VITRIFIED CLAY PIPE
- YSD - STORM DRAIN

- UTILITY LOCATION, TYPE, OR EXTENTS UNKNOWN
- PLUG
- RISER TO SURFACE
- ⊕ FIRE HYDRANT
- MANHOLE
- AREA INLET
- UNDERGROUND UTILITY LINE
- LIGHT POLE
- FENCE
- UNPAVED DRIVING SURFACE
- PAVED OR CONCRETE SURFACE
- HYDRAULIC BARRIER
- COLLECTION SUMP

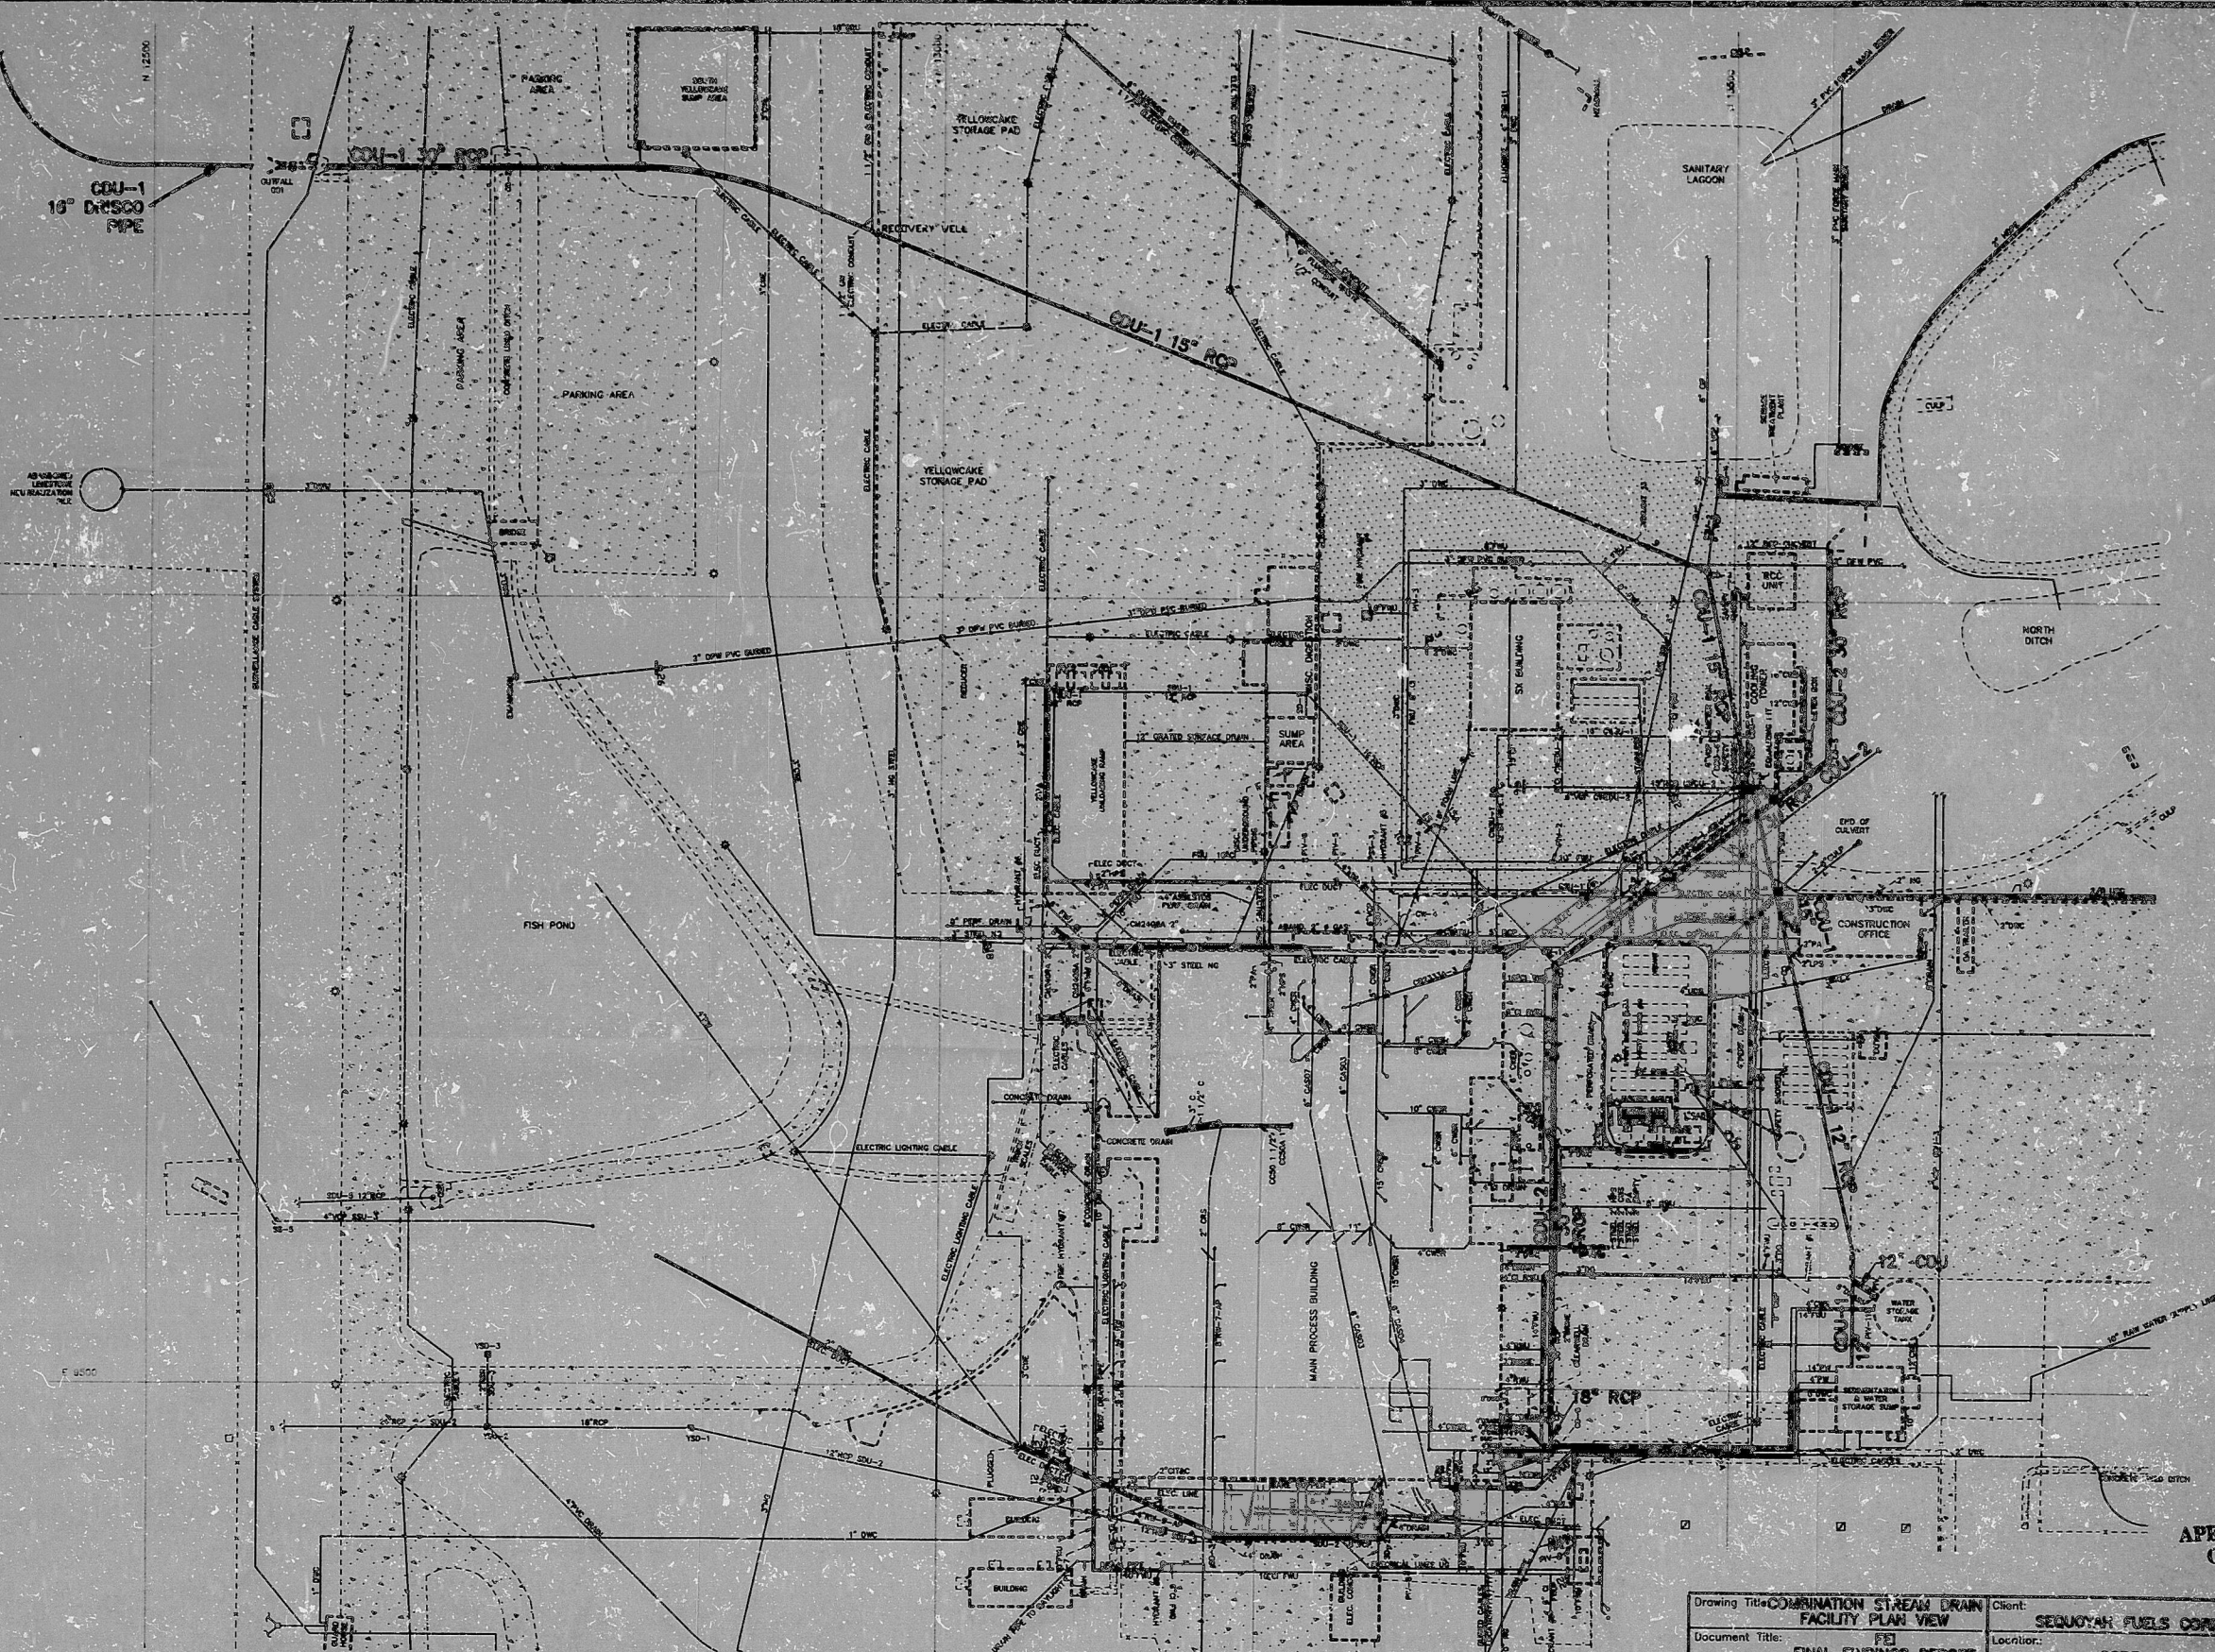

Drawing Title: COMBINATION STEAM DRAIN FACILITY PLAN VIEW		Client: SEQUOIA FUELS CORPORATION
Document Title: FINAL FINDINGS REPORT		Location: COKE, OKLAHOMA
ROBERTS/SCHORNICK ASSOCIATES, INC. 1000 N. W. 10th Ave., Suite 100 Oklahoma City, Oklahoma 73102		DATE: JUN 1981 SCALE: AS SHOWN PROJECT NO.: 00037H46

9108020134

PDR RIDS

9108020134 134

