

14 13 12 11 10 9 8 7 6 5 4 3 2

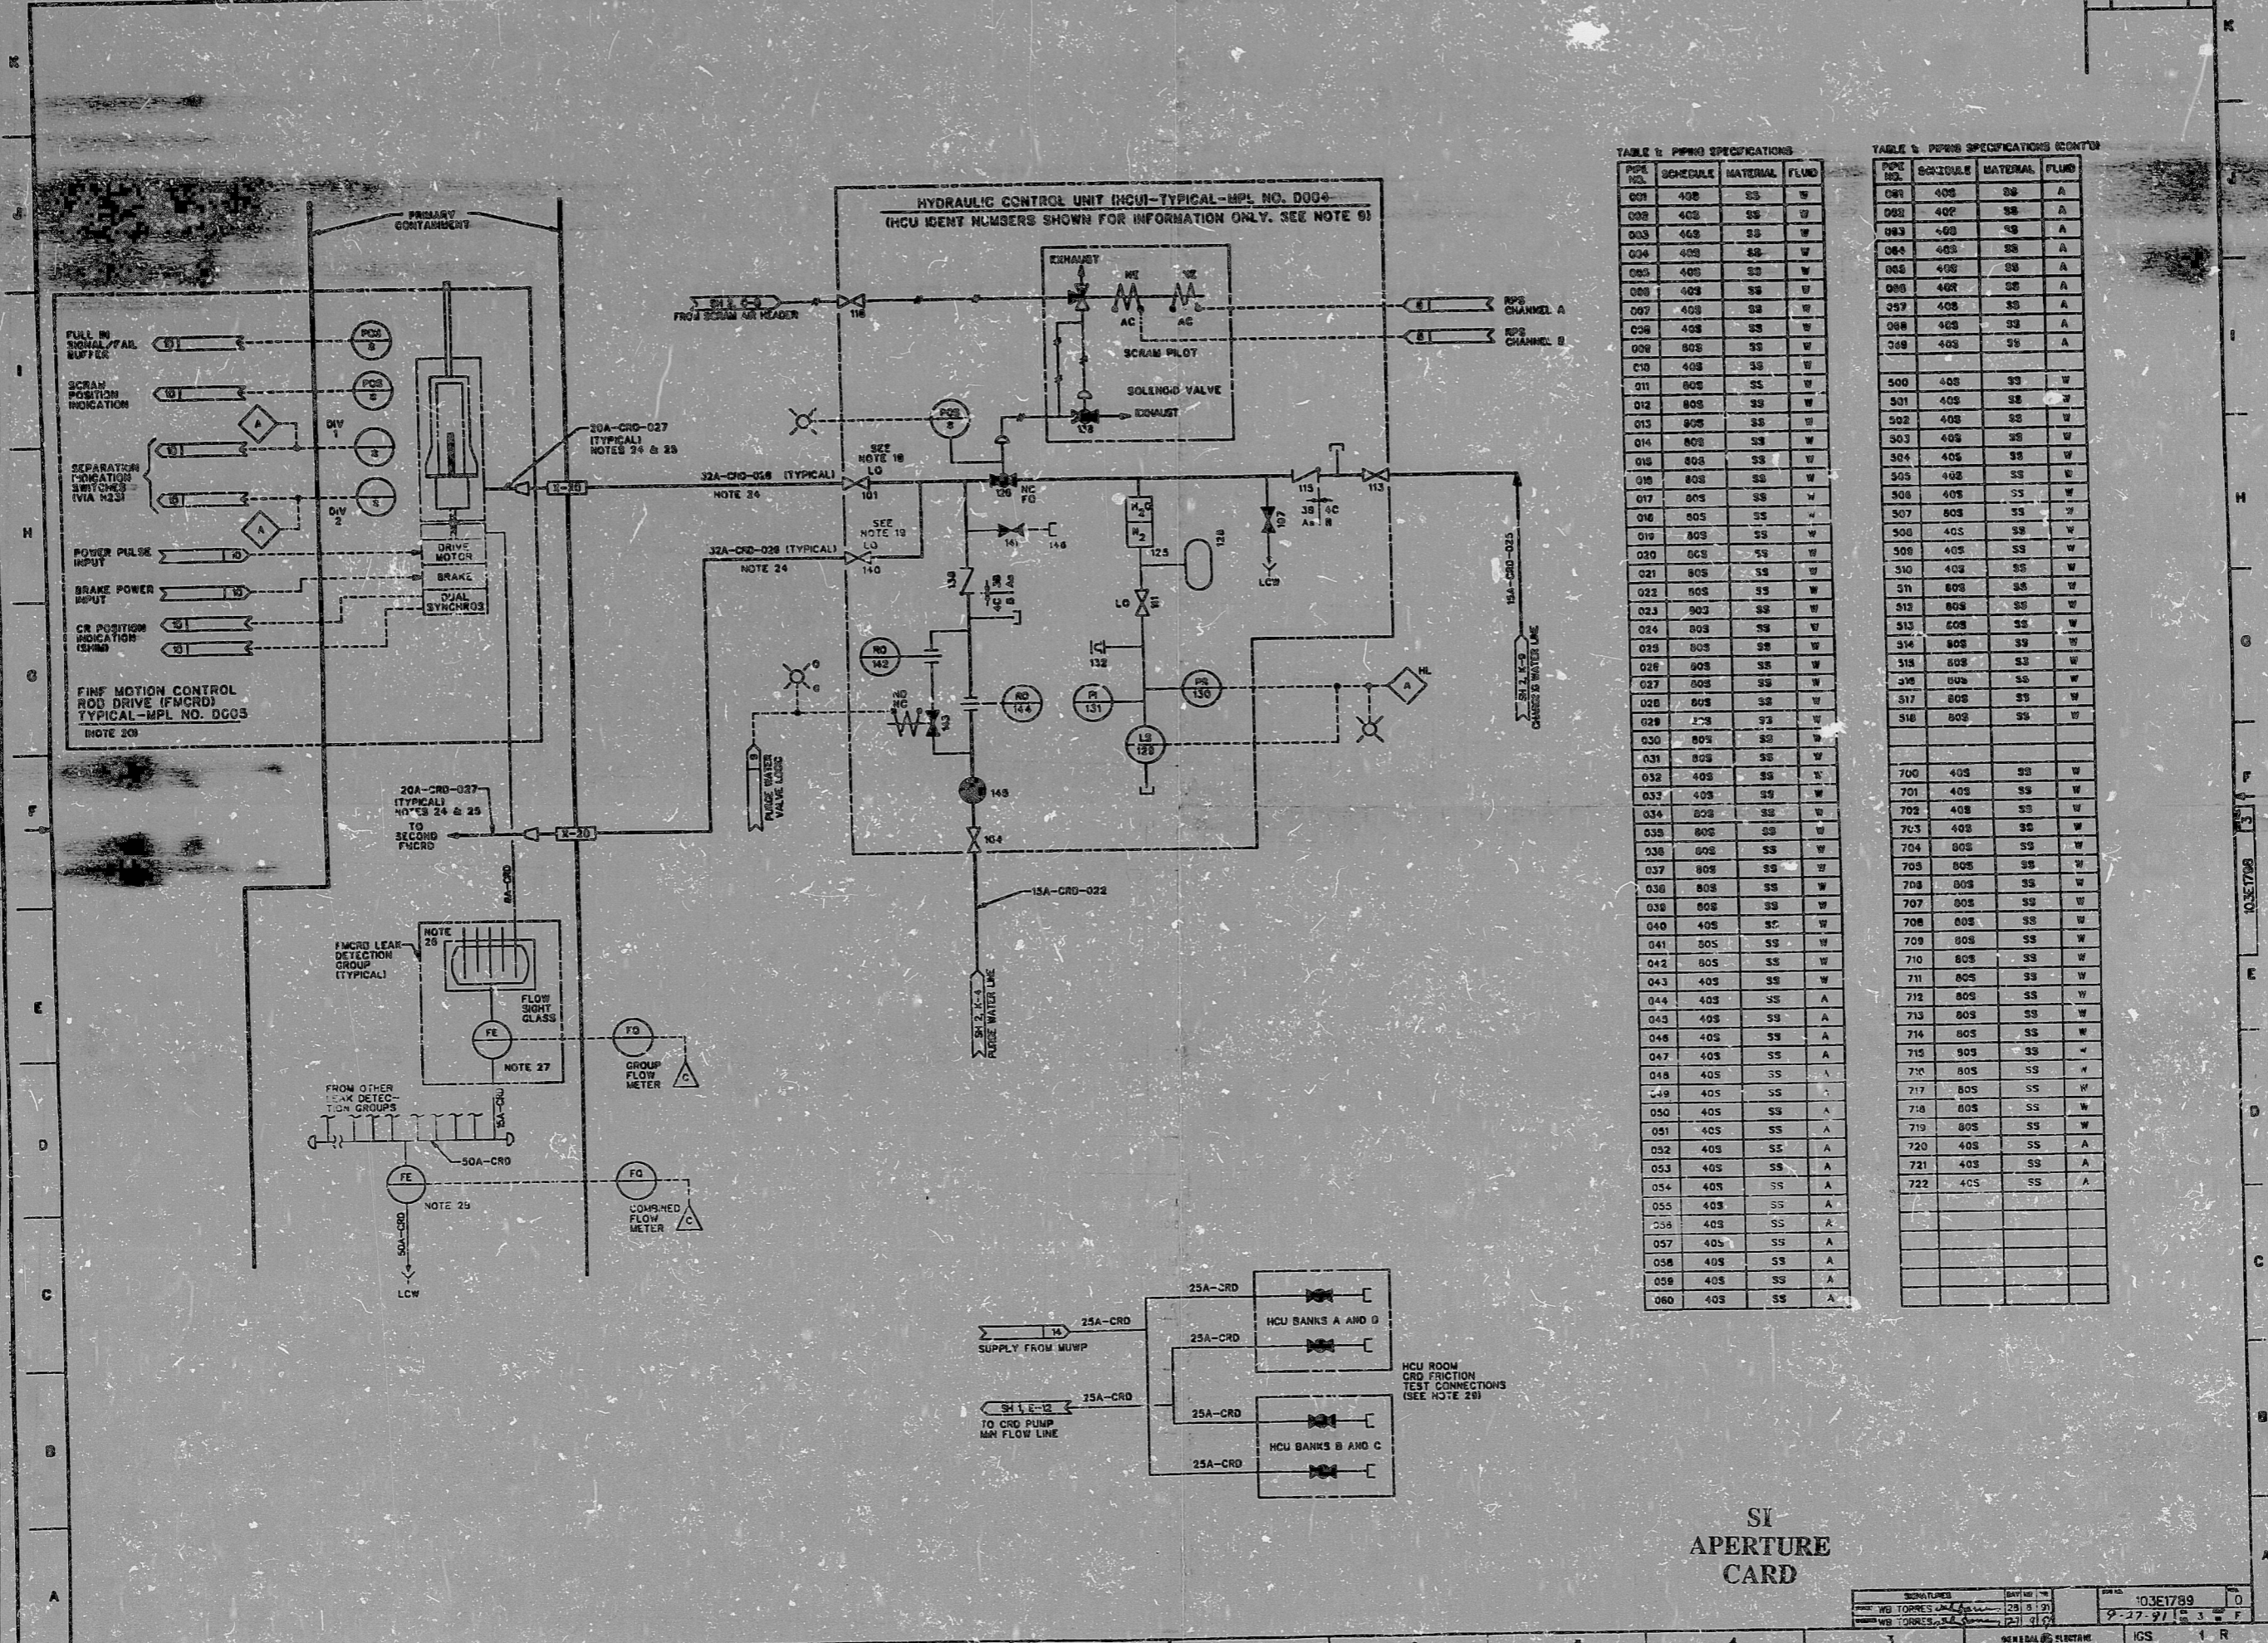


TABLE 1: PIPE SPECIFICATIONS

PIPE NO.	SCHEDULE	MATERIAL	FLUID
001	40S	SS	W
002	40S	SS	W
003	40S	SS	W
004	40S	SS	W
005	40S	SS	W
006	40S	SS	W
007	40S	SS	W
008	40S	SS	W
009	80S	SS	W
C10	40S	SS	W
011	80S	SS	W
012	80S	SS	W
013	80S	SS	W
014	80S	SS	W
015	80S	SS	W
016	80S	SS	W
017	80S	SS	W
018	80S	SS	W
019	80S	SS	W
020	80S	SS	W
021	80S	SS	W
022	80S	SS	W
023	80S	SS	W
024	80S	SS	W
025	80S	SS	W
026	80S	SS	W
027	80S	SS	W
028	80S	SS	W
029	80S	SS	W
030	80S	SS	W
031	80S	SS	W
032	40S	SS	W
033	40S	SS	W
034	80S	SS	W
035	80S	SS	W
036	80S	SS	W
037	80S	SS	W
038	80S	SS	W
039	80S	SS	W
040	40S	SS	W
041	80S	SS	W
042	80S	SS	W
043	40S	SS	W
044	40S	SS	A
045	40S	SS	A
046	40S	SS	A
047	40S	SS	A
048	40S	SS	A
049	40S	SS	A
050	40S	SS	A
051	40S	SS	A
052	40S	SS	A
053	40S	SS	A
054	40S	SS	A
055	40S	SS	A
056	40S	SS	A
057	40S	SS	A
058	40S	SS	A
059	40S	SS	A
060	40S	SS	A

TABLE 2: PIPE SPECIFICATIONS (CONTINUED)

PIPE NO.	SCHEDULE	MATERIAL	FLUID
081	40S	SS	A
082	40S	SS	A
083	40S	SS	A
084	40S	SS	A
085	40S	SS	A
086	40S	SS	A
087	40S	SS	A
088	40S	SS	A
089	40S	SS	A
500	40S	SS	W
501	40S	SS	W
502	40S	SS	W
503	40S	SS	W
504	40S	SS	W
505	40S	SS	W
506	40S	SS	W
507	80S	SS	W
508	40S	SS	W
509	40S	SS	W
510	40S	SS	W
511	80S	SS	W
512	80S	SS	W
513	80S	SS	W
514	80S	SS	W
515	80S	SS	W
516	80S	SS	W
517	80S	SS	W
518	80S	SS	W
700	40S	SS	W
701	40S	SS	W
702	40S	SS	W
703	40S	SS	W
704	80S	SS	W
705	80S	SS	W
706	80S	SS	W
707	80S	SS	W
708	80S	SS	W
709	80S	SS	W
710	80S	SS	W
711	80S	SS	W
712	80S	SS	W
713	80S	SS	W
714	80S	SS	W
715	80S	SS	W
716	80S	SS	W
717	80S	SS	W
718	80S	SS	W
719	80S	SS	W
720	40S	SS	A
721	40S	SS	A
722	40S	SS	A

SI  
APERTURE  
CARD

DATE: 03E1789  
REV: 0  
AUTHOR: WE TORRES  
DATE: 28 8 91  
DRAWN: WE TORRES  
DATE: 23 3 91  
GENERAL ELECTRIC IGS 1 R



PDR RIDS

9202270180

