


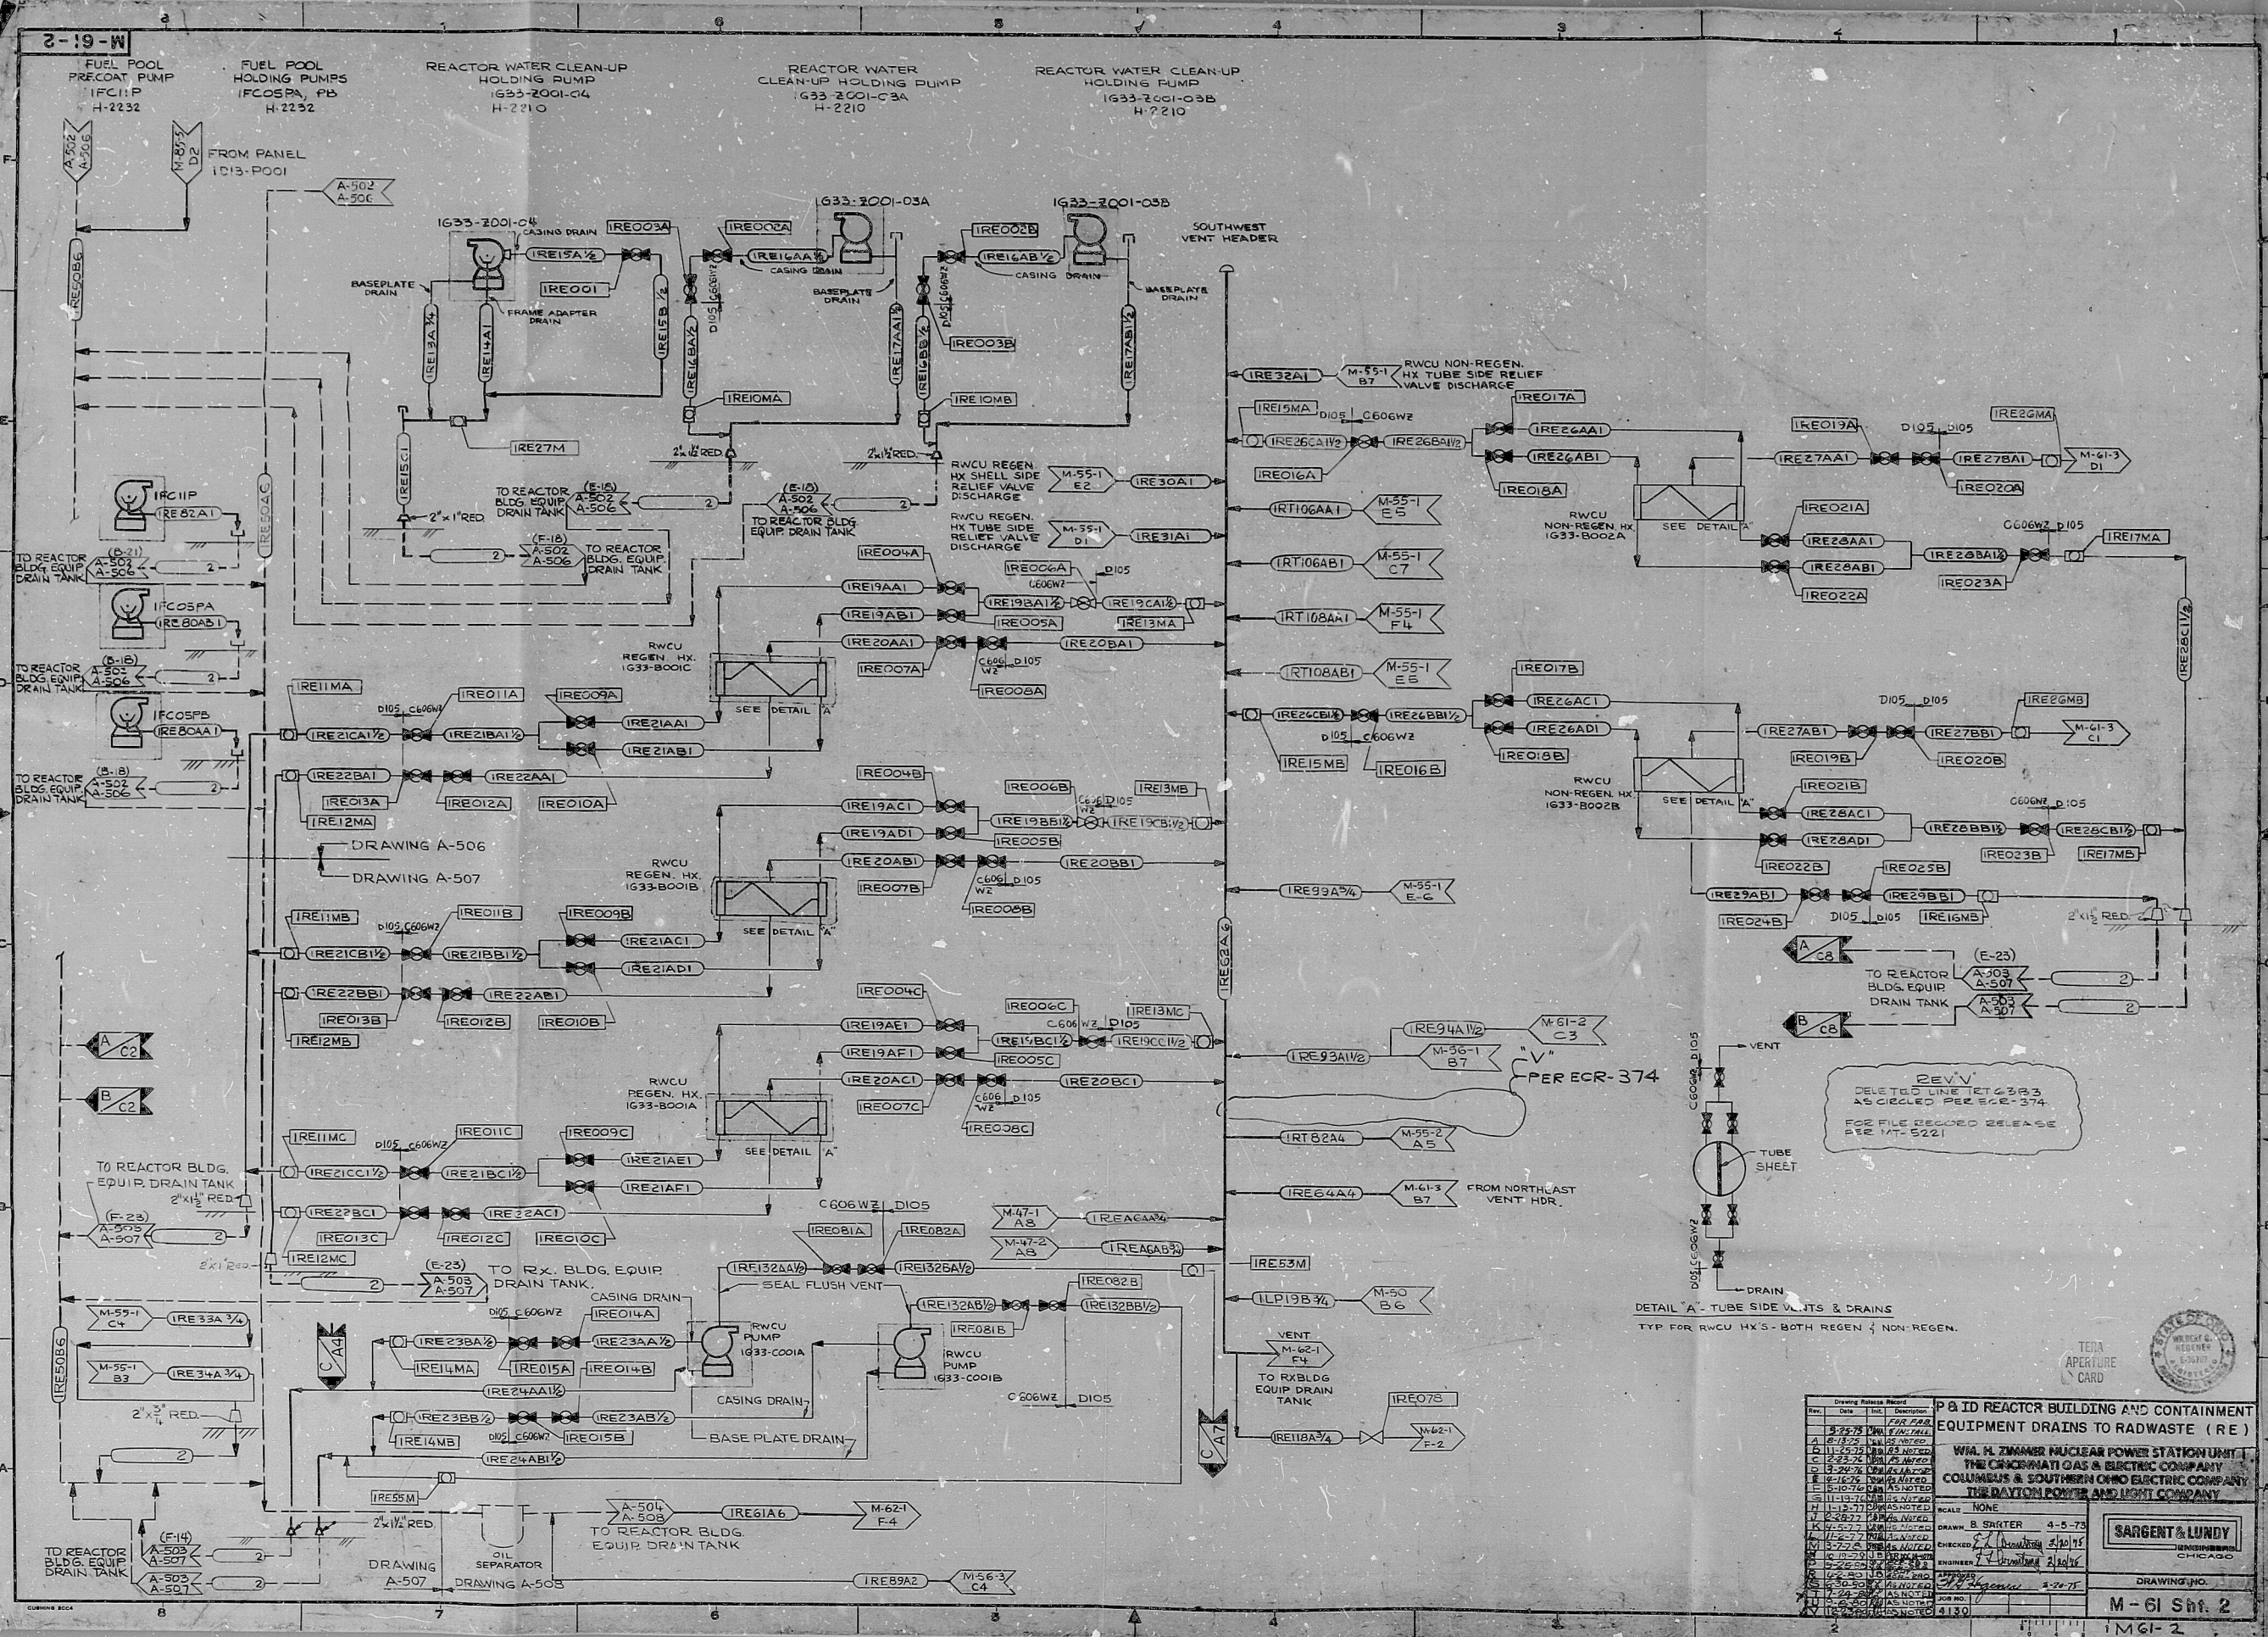

Drawing Release Record			
Rev.	Date	By	Description
1	12-22-78	W.M. ZIMMER	ISSUED FOR CONSTRUCTION
2	12-22-78	W.M. ZIMMER	ISSUED FOR CONSTRUCTION
SCALE: NONE

DRAWN: B. SARTER 4-5-75

CHECKED: J. J. J. 4/10/75

ENGINEER: J. J. J. 4/10/75

DESIGNED: J. J. J. 4/10/75

APPROVED: J. J. J. 4/10/75

W.M. ZIMMER NUCLEAR POWER STATION UNIT

THE CHICAGO GAS & ELECTRIC COMPANY

COLUMBUS & SOUTHERN OHIO ELECTRIC COMPANY

THE DAYTON POWER AND LIGHT COMPANY

SARGENT & LUNDY

ENGINEERS

CHICAGO

ILLINOIS

DRAWING NO.

M-61 SH. 2

IM-61-2

RDS-RDR

8194019400

