


[illegible]

1	STONE & WHESTER MICHIGAN, INC. CHRYSLER PLANT-TOYOTA CREDIT	DATE 10-1-80	TIME 11:00
2	PROJECT ENGINEER	DESIGN/DETAIL ENGINEER	TEAM LEADER
3	THE DETROIT HERALD CO.		
4	TITLE DRYWELL COMPOSITE PLAN C		
5	EL 585-33 WEST		
6	LOCATION ENR CO. FERRI ATOMIC POWER PLANT #02		
7	ARCHITECT DOCUMENT CONTROL NO.		
8	6M721-4690 1 1/2" = 1'-0" CORR'D 10/10/80		

BIDS-RDR

8104060400

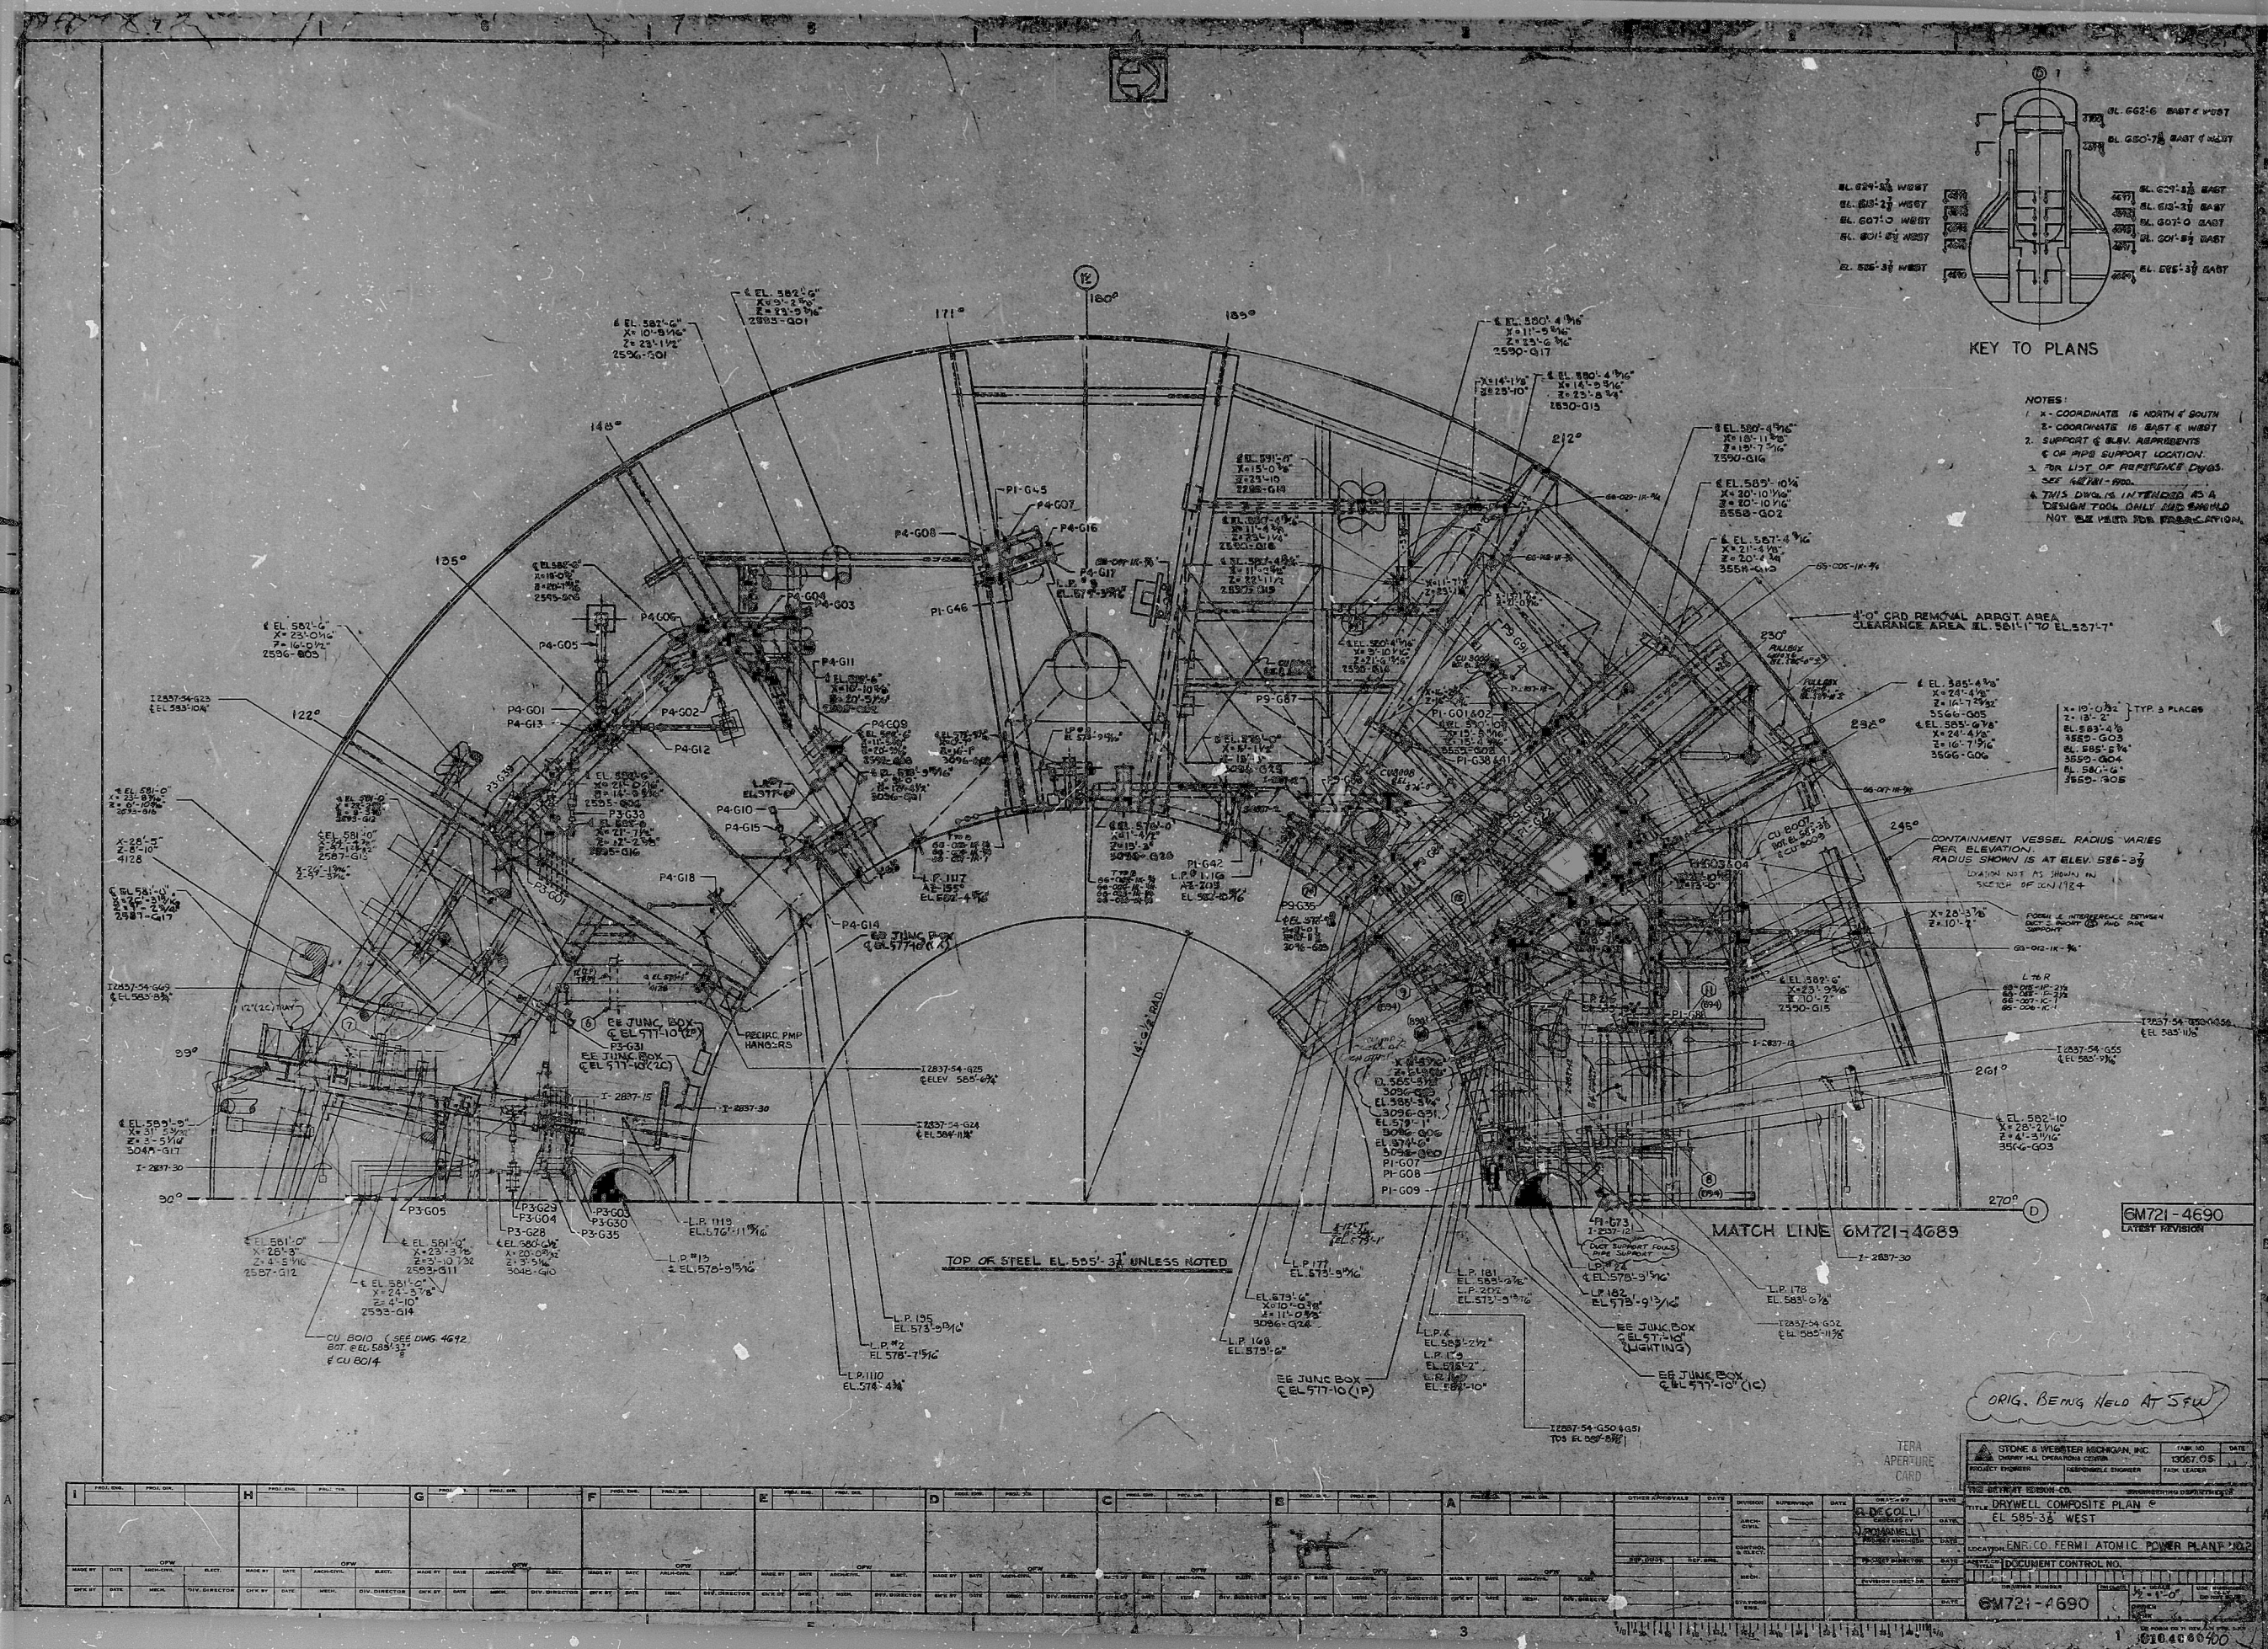