


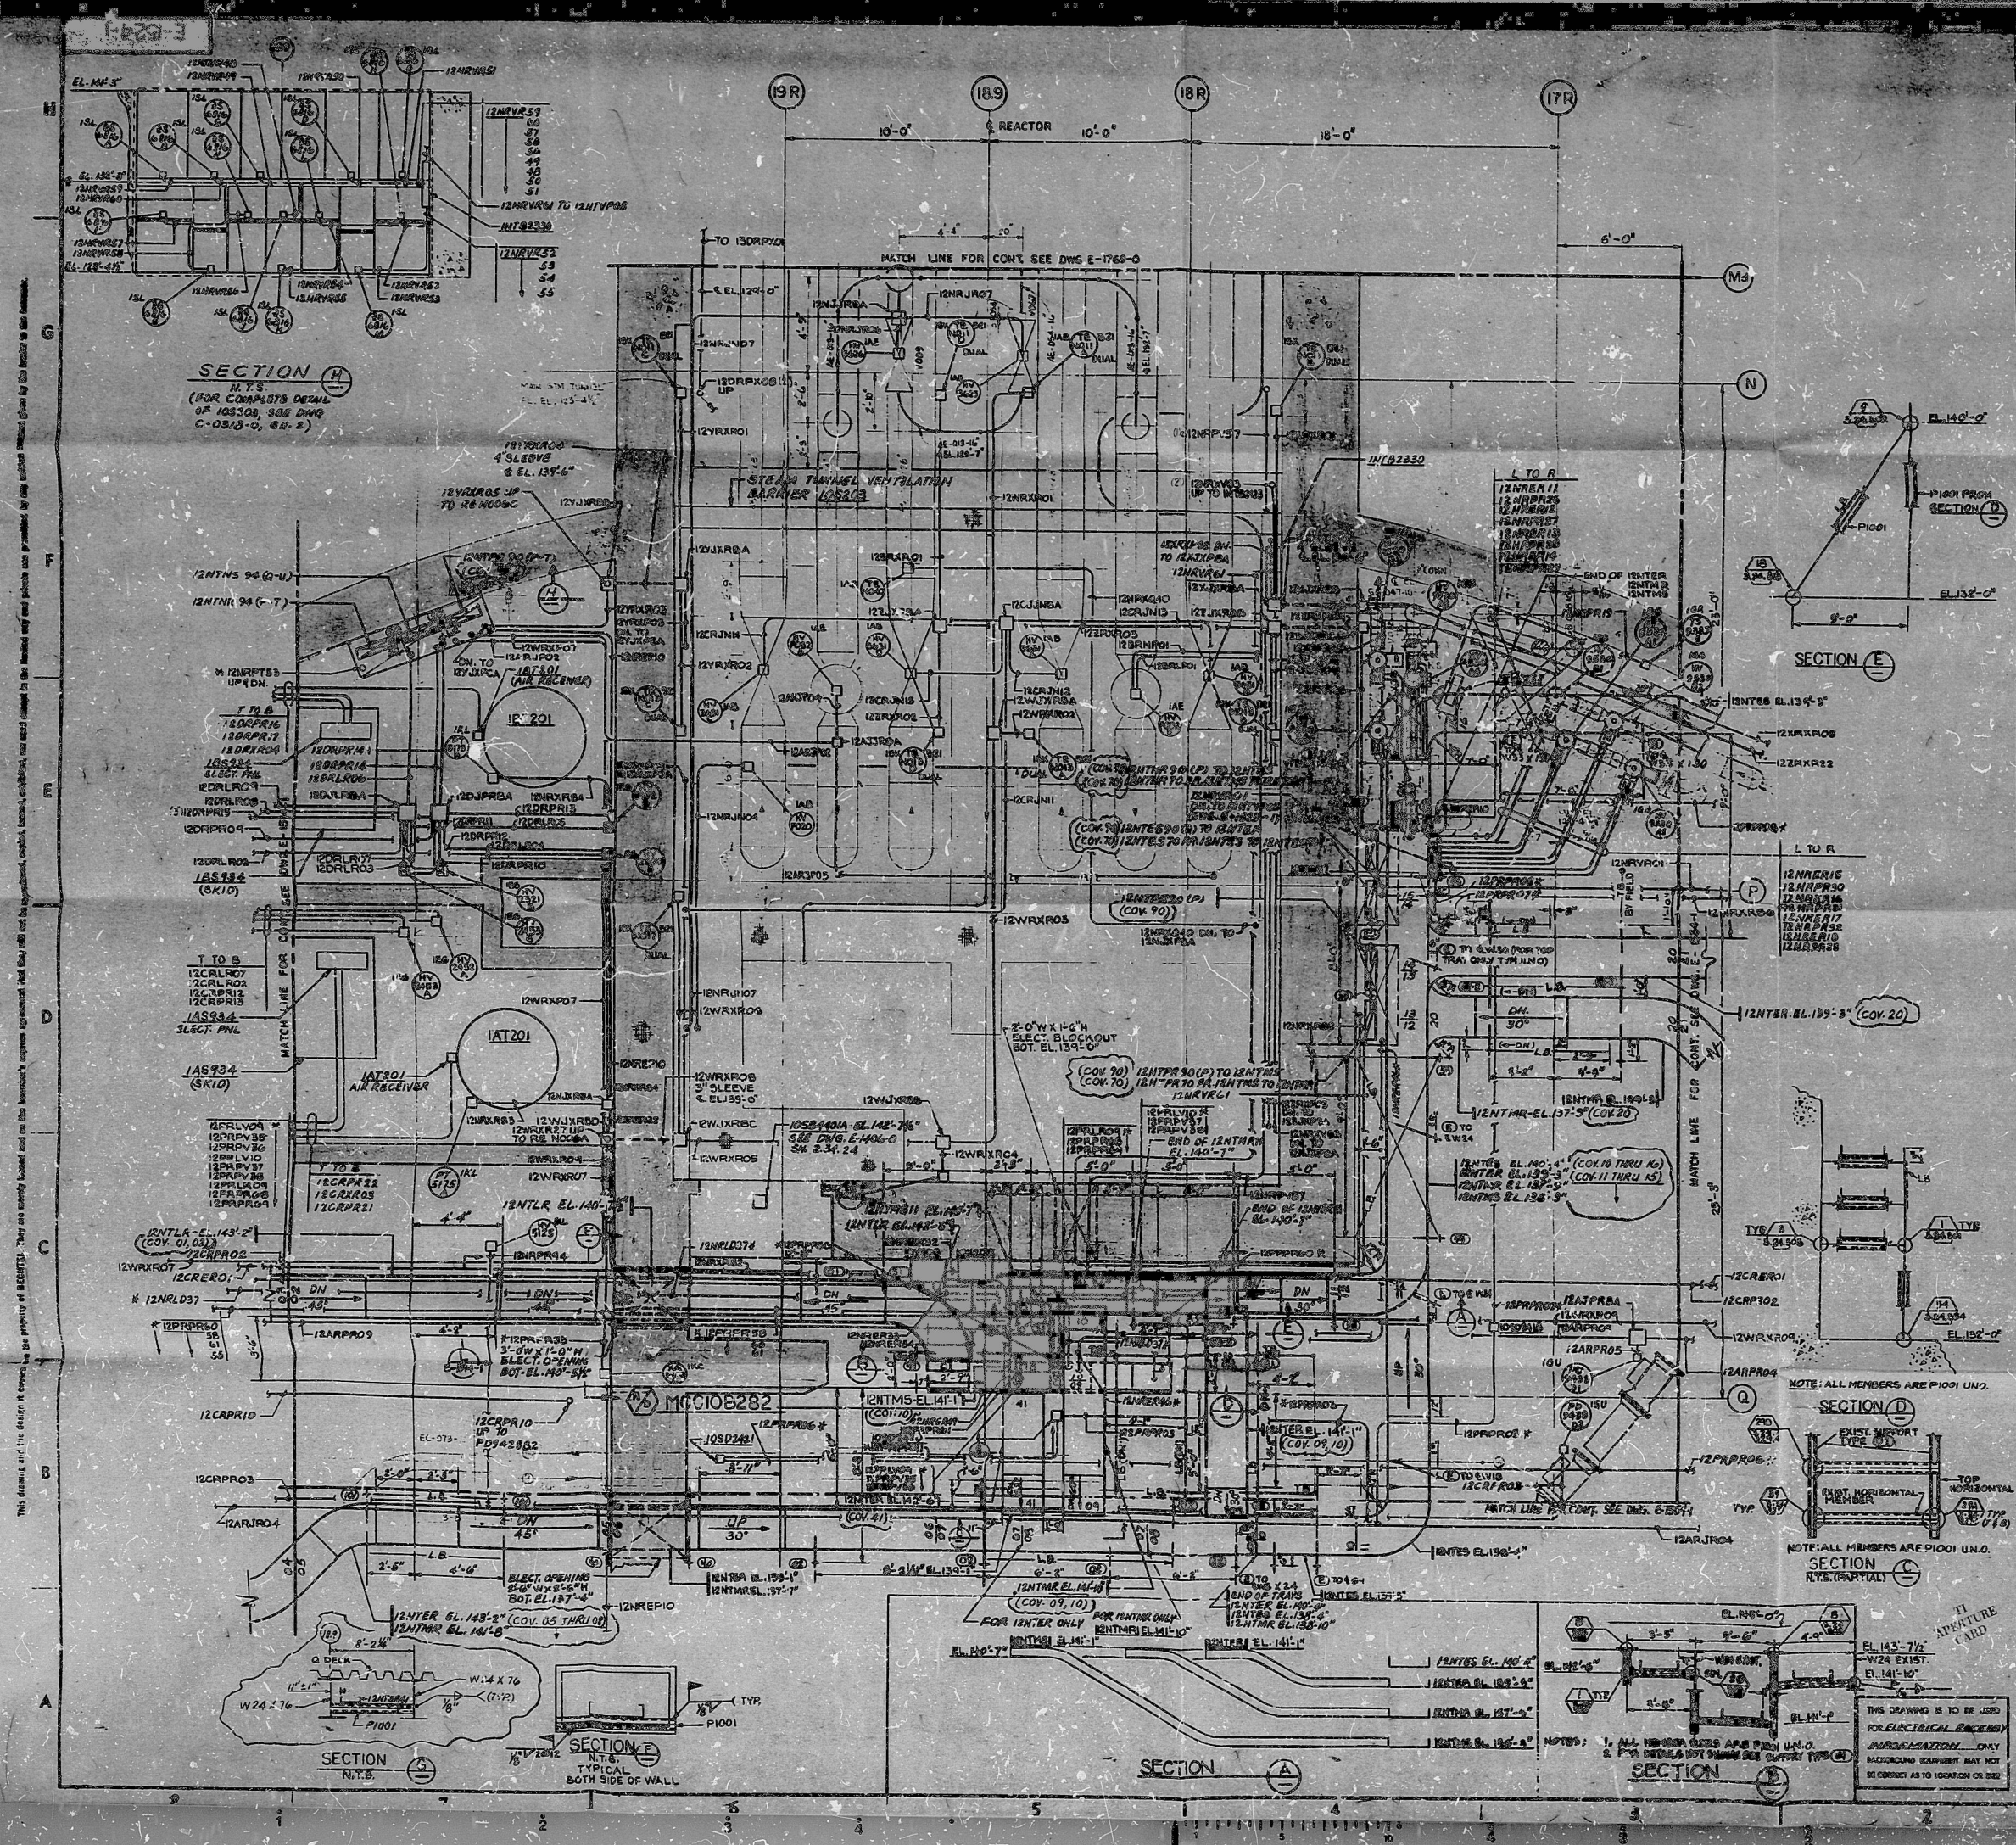

1	2	
---	---	---	---	---	---	---	---	---	----	----	-----

- NOTES:
1. ALL CABLE TRAYS ARE 24" WIDE
 2. CLASS IN RACEWAY TRAY & CONDUIT
 3. ALL PNE DETECTORS ARE MOUNTED ON THE TRAY
 4. FOR INSTALLATION DETAIL OF NON-STANDARD
 5. SEE DWS E-1030-1 FOR SUPPORT TYPE
 6. FOR CONDUITS INSTALLED THRU

- REFERENCE DRAWINGS
- P-1404-1-PIPING
 - C-0558-1-CIVIL STRUCTURAL
 - P-9144-1-HEATING & VENTILATING
 - P-9144-1-PLUMBING
 - C-0807-1-STRUCTURAL STEEL FLOOR
 - J-11404-1-INSTR. LOC.

1	2	
---	---	---	---	---	---	---	---	---	----	----	-----

DECTEL
SAN FRANCISCO

PUBLIC SERVICE ELECTRIC AND GAS COMPANY
HOPE CREEK GENERATING STATION

RACEWAY PLAN
REACTOR BLDG AREA 14
PLAN AT EL. 132'-0"

THIS DRAWING IS TO BE USED
FOR ELECTRICAL RACEWAY
INSTALLATION ONLY
BACKGROUND EQUIPMENT MAY NOT
BE CONNECTED AS TO LOCATION OR SIZE

NOTES:

1. ALL MEMBER SIZES ARE P1001 UNO.
2. FOR DETAILS NOT SHOWN SEE SUPPORT TYPE (C)

PDR RIDS

8507290206

