

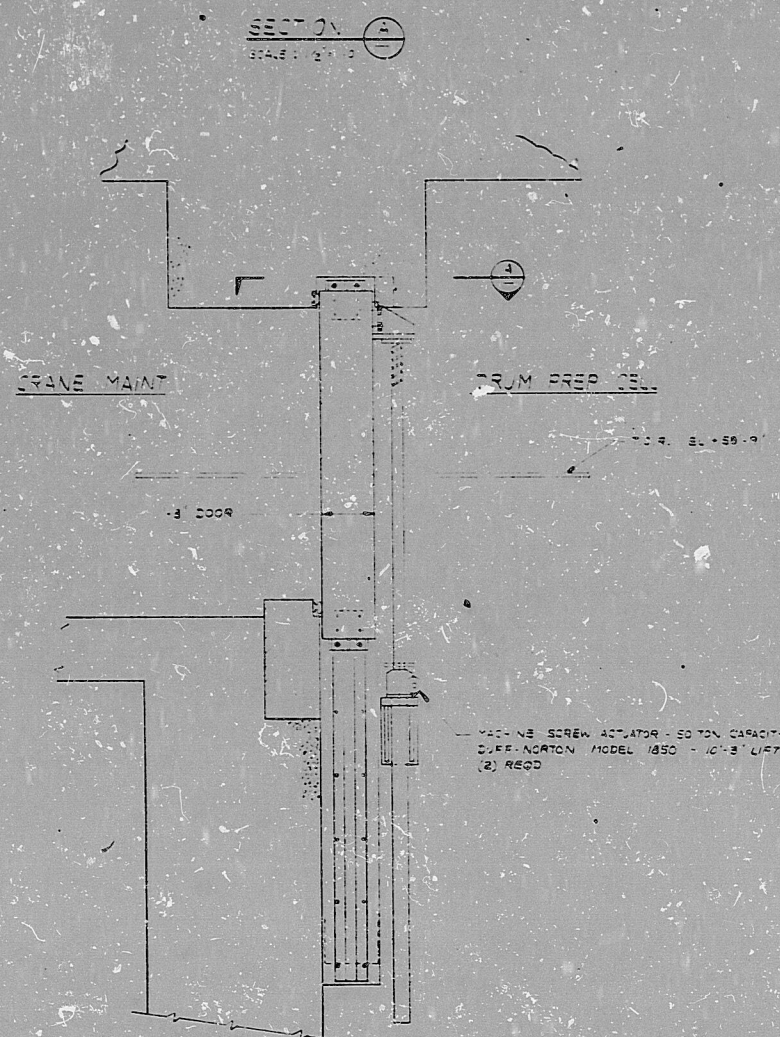
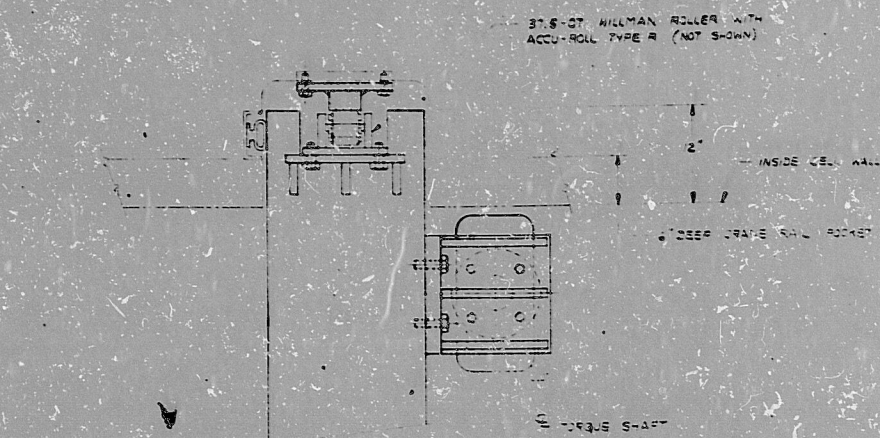


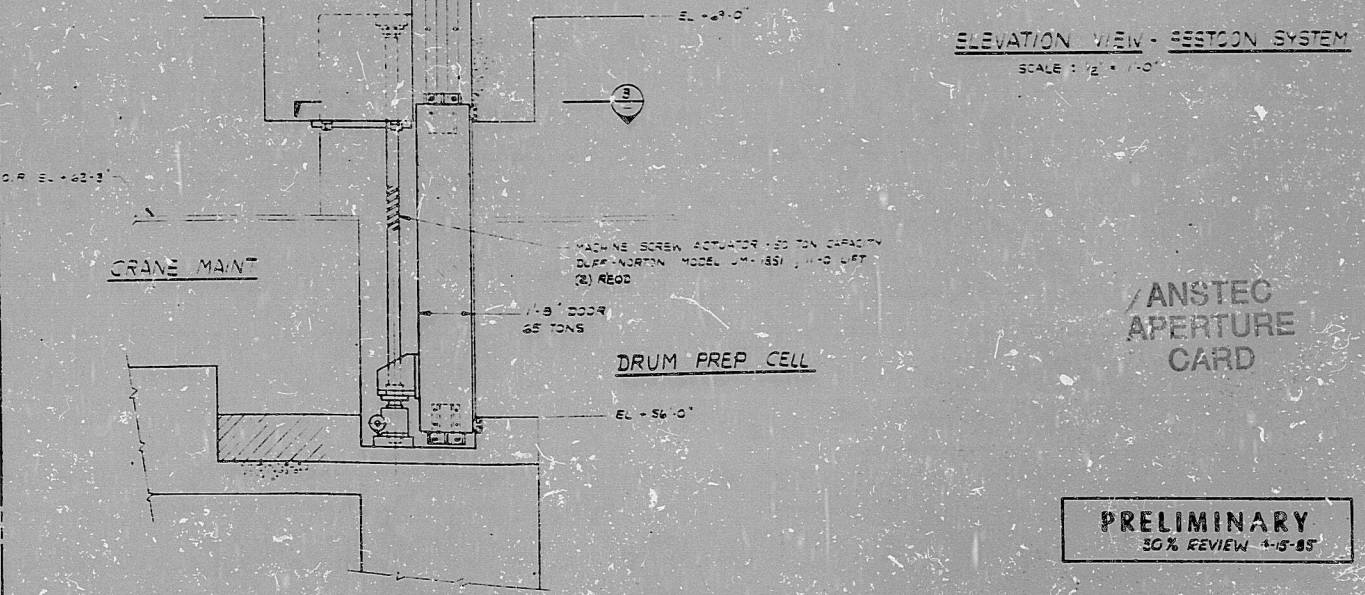

ELEVATION VIEW - ALTERNATE CONCEPT
SCALE: 1/2" = 1'-0"

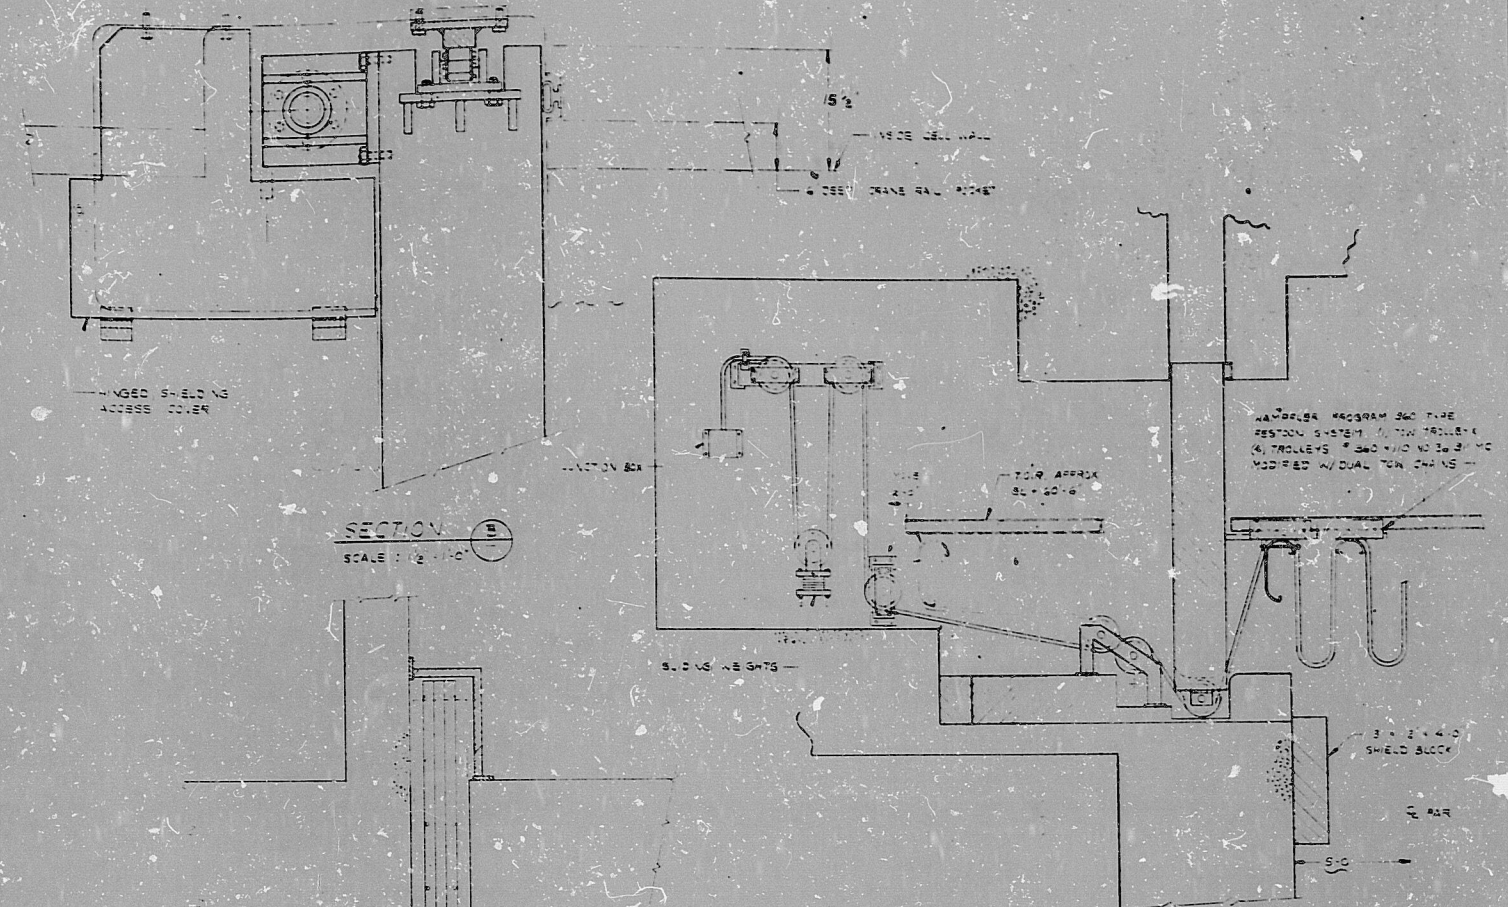

ELEVATION VIEW - CRANE MAINT DOOR
SCALE: 1/2" = 1'-0"

ELEVATION VIEW - RESTROOM SYSTEM
SCALE: 1/2" = 1'-0"

ANSTEC
APERTURE
CARD

PRELIMINARY
50% REVIEW 4-8-85

MRS FACILITY R & H BUILDING
CRANE MAINT DOOR - DECON CELL
MAR 5, 1985 SK-M5-107

PDR RIDS

9407010309

