




LOCATION AND LAYOUT PLAN

Scale in Feet

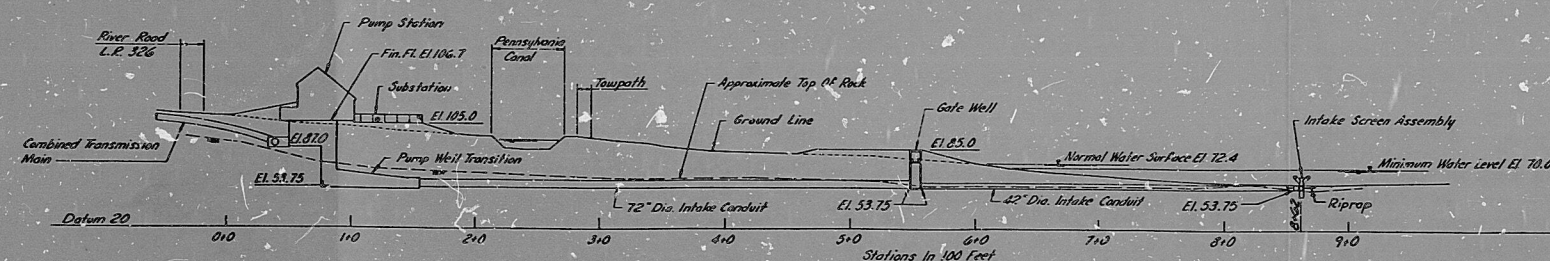

GENERAL PROFILE

Scale in Feet

PRC
APERTURE
CARD

8809210270

NESHAMINY CREEK
WATER RESOURCES DEVELOPMENT PLAN

POINT PLEASANT PUMPING STATION
CIVIL

LOCATION AND LAYOUT PLAN
GENERAL PROFILE

E. H. BOURQUARD ASSOCIATES, INC.
CONSULTING ENGINEERS
HARRISBURG, PENNA.

COUNTY OF BUCKS
NESHAMINY WATER
RESOURCES AUTHORITY
EXHIBIT NO. 5

REVISION NO.	DESCRIPTION	BY	DATE
3	ADDED RIPRAP IN PROFILE	TMS	MAY 21/81
2	ADDED DEBRIS CONDUIT UNDER ACCESS ROAD	TMS	JUN 24/81
1	ADDED INTAKE FROM DEBRIS CONDUIT TO RIPRAP	TMS	JUN 24/81
0	AS SHOWN		

DRAWING NO.
PFS-C
SHEET NO.
1

RIDS

8209210270

