


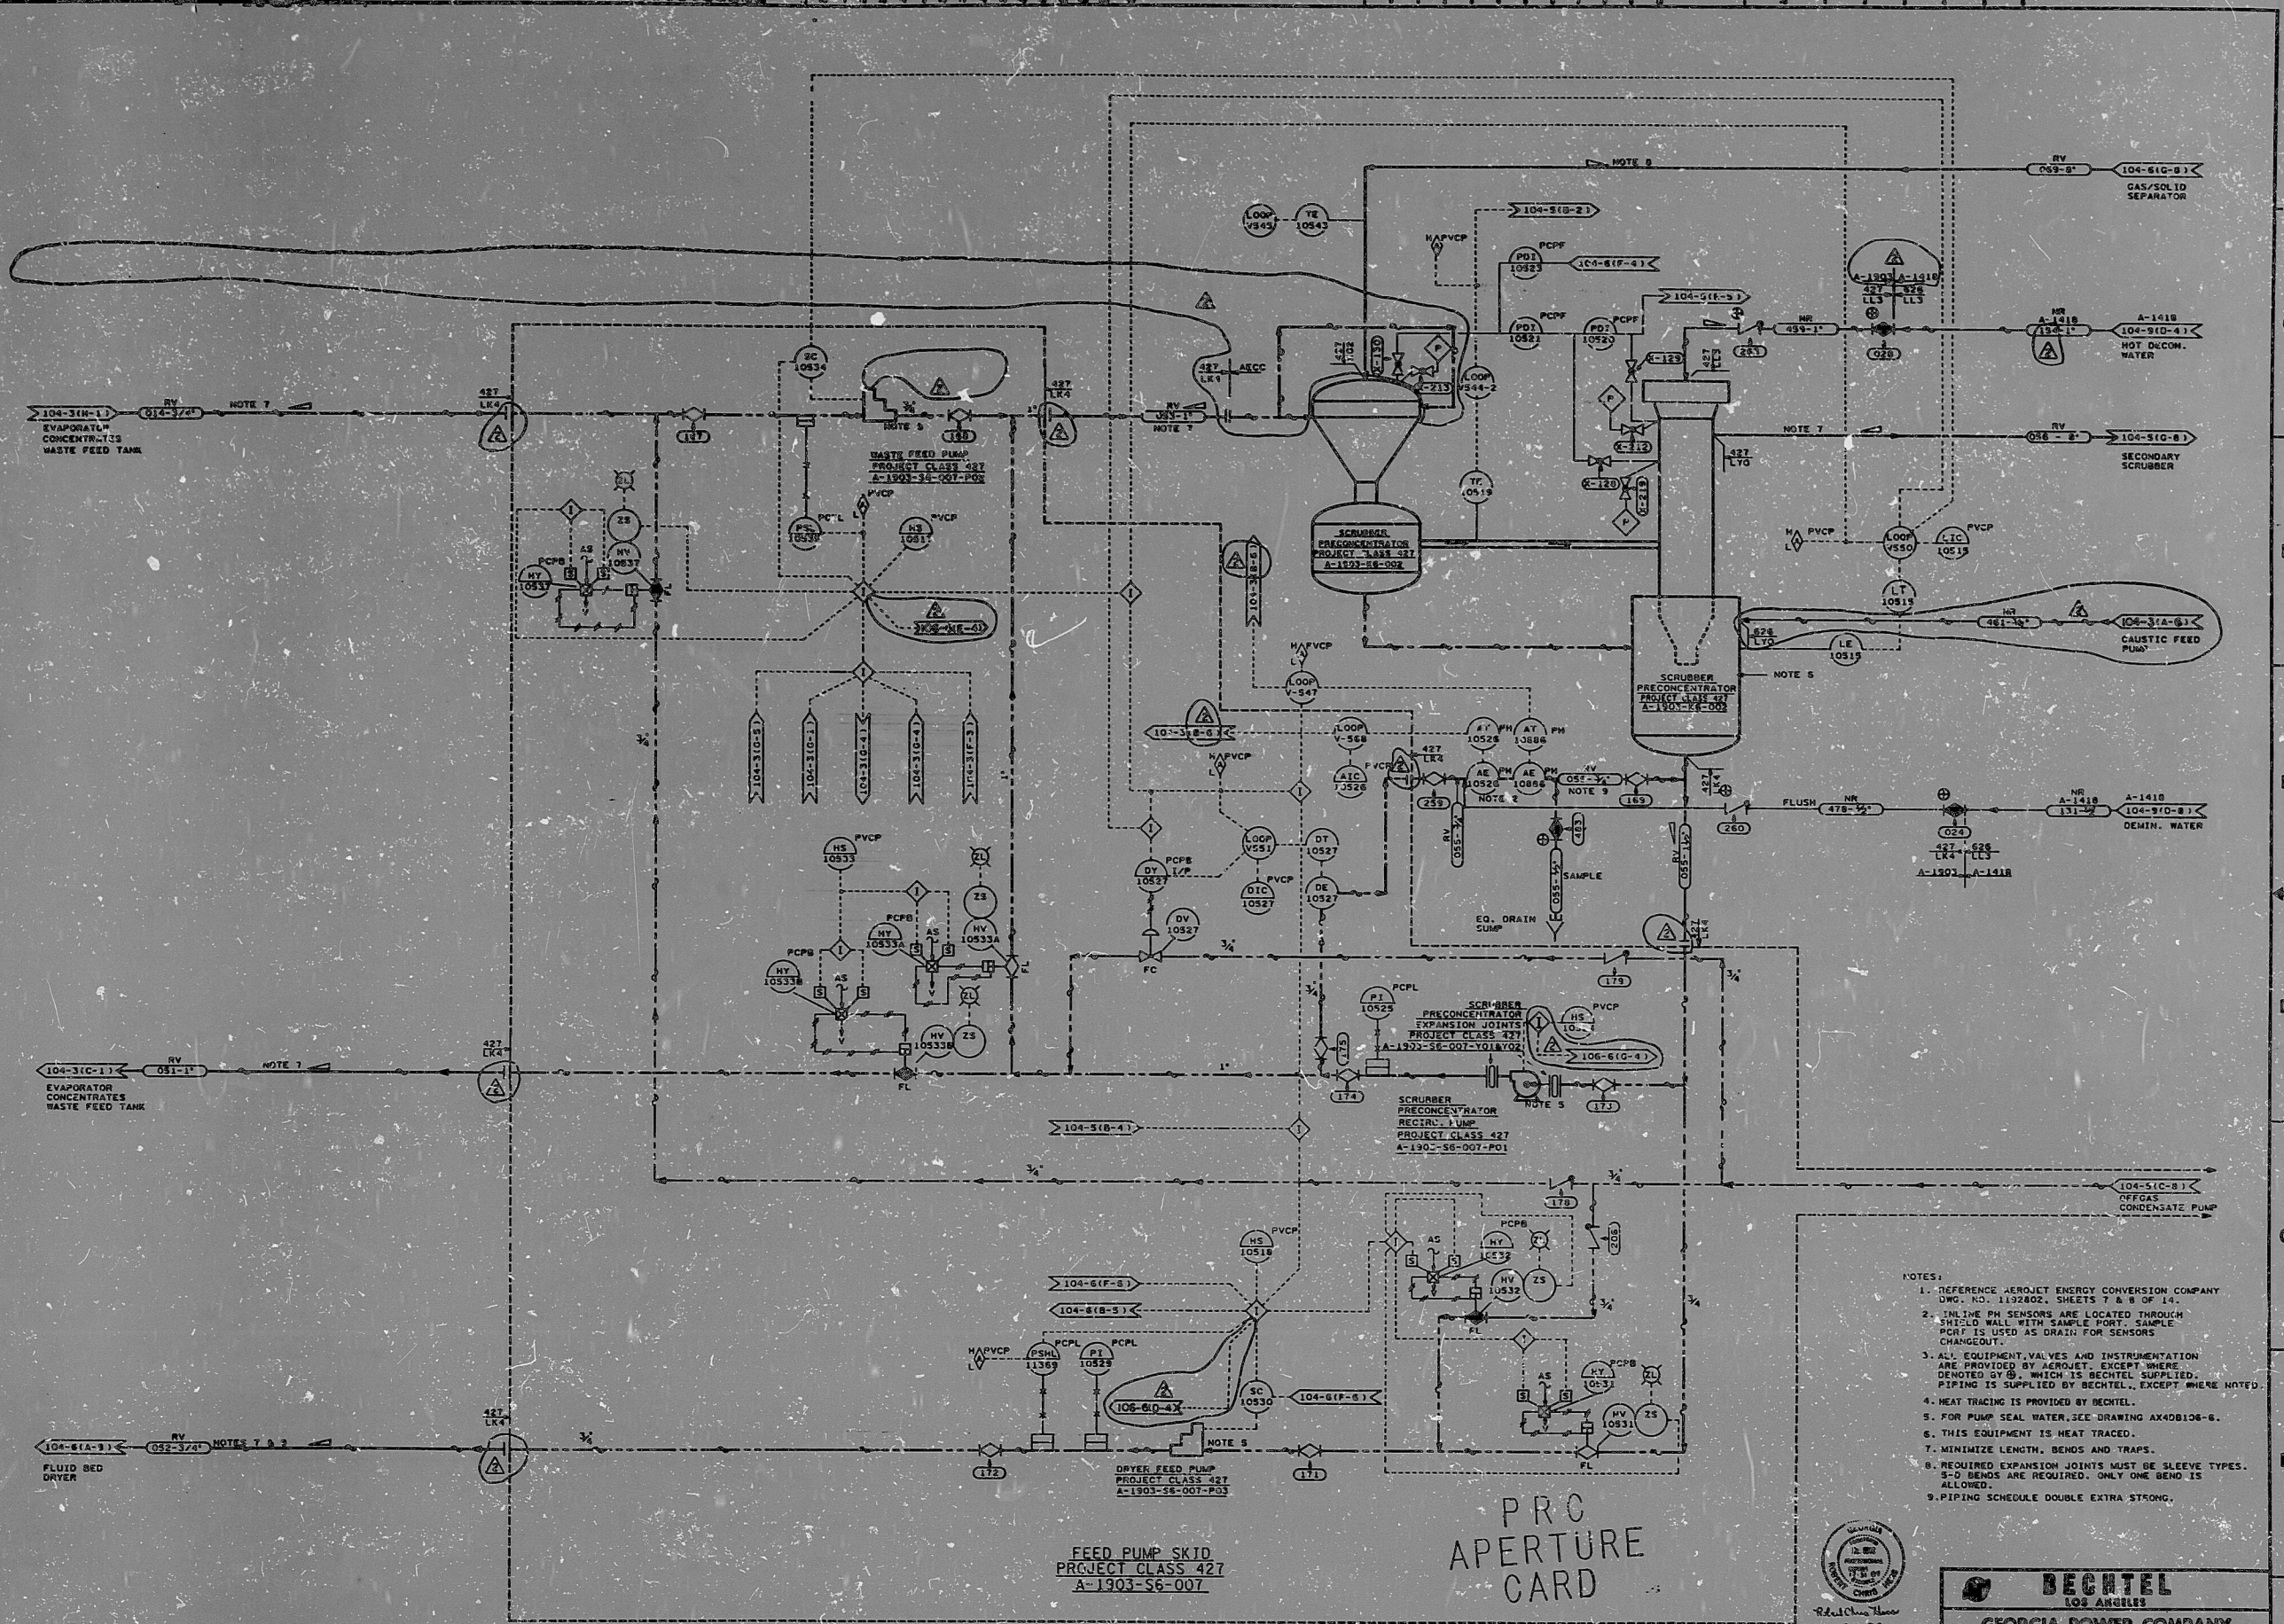

BECHTEL
LOS ANGELES

GEORGIA POWER COMPANY
ALVIN W. VOGLE NUCLEAR PLANT

P & ID DIAGRAM
RADIATION SOLIDIFICATION AND VOLUME
REDUCTION SYSTEM - SYSTEM NO. 1903
(WASTE FEED AND SCRUBBER)

AX408104-4

2

REV	DESCRIPTION	DATE	BY	CHKD	APP'D	REVISIONS
1	ISSUED FOR CONSTRUCTION	10/1/78	W. J. HARRIS	J. L. HARRIS	J. L. HARRIS	1
2	REWORK INCORP. DCM #1 AS MODIFIED AND AS NOTED	10/1/78	W. J. HARRIS	J. L. HARRIS	J. L. HARRIS	2
3	REWORK INCORP. DCM #2 AS MODIFIED AND AS NOTED	10/1/78	W. J. HARRIS	J. L. HARRIS	J. L. HARRIS	3
4	REWORK INCORP. DCM #3 AS MODIFIED AND AS NOTED	10/1/78	W. J. HARRIS	J. L. HARRIS	J. L. HARRIS	4
5	REWORK INCORP. DCM #4 AS MODIFIED AND AS NOTED	10/1/78	W. J. HARRIS	J. L. HARRIS	J. L. HARRIS	5
6	REWORK INCORP. DCM #5 AS MODIFIED AND AS NOTED	10/1/78	W. J. HARRIS	J. L. HARRIS	J. L. HARRIS	6
7	REWORK INCORP. DCM #6 AS MODIFIED AND AS NOTED	10/1/78	W. J. HARRIS	J. L. HARRIS	J. L. HARRIS	7

RIDS

6309230189

