


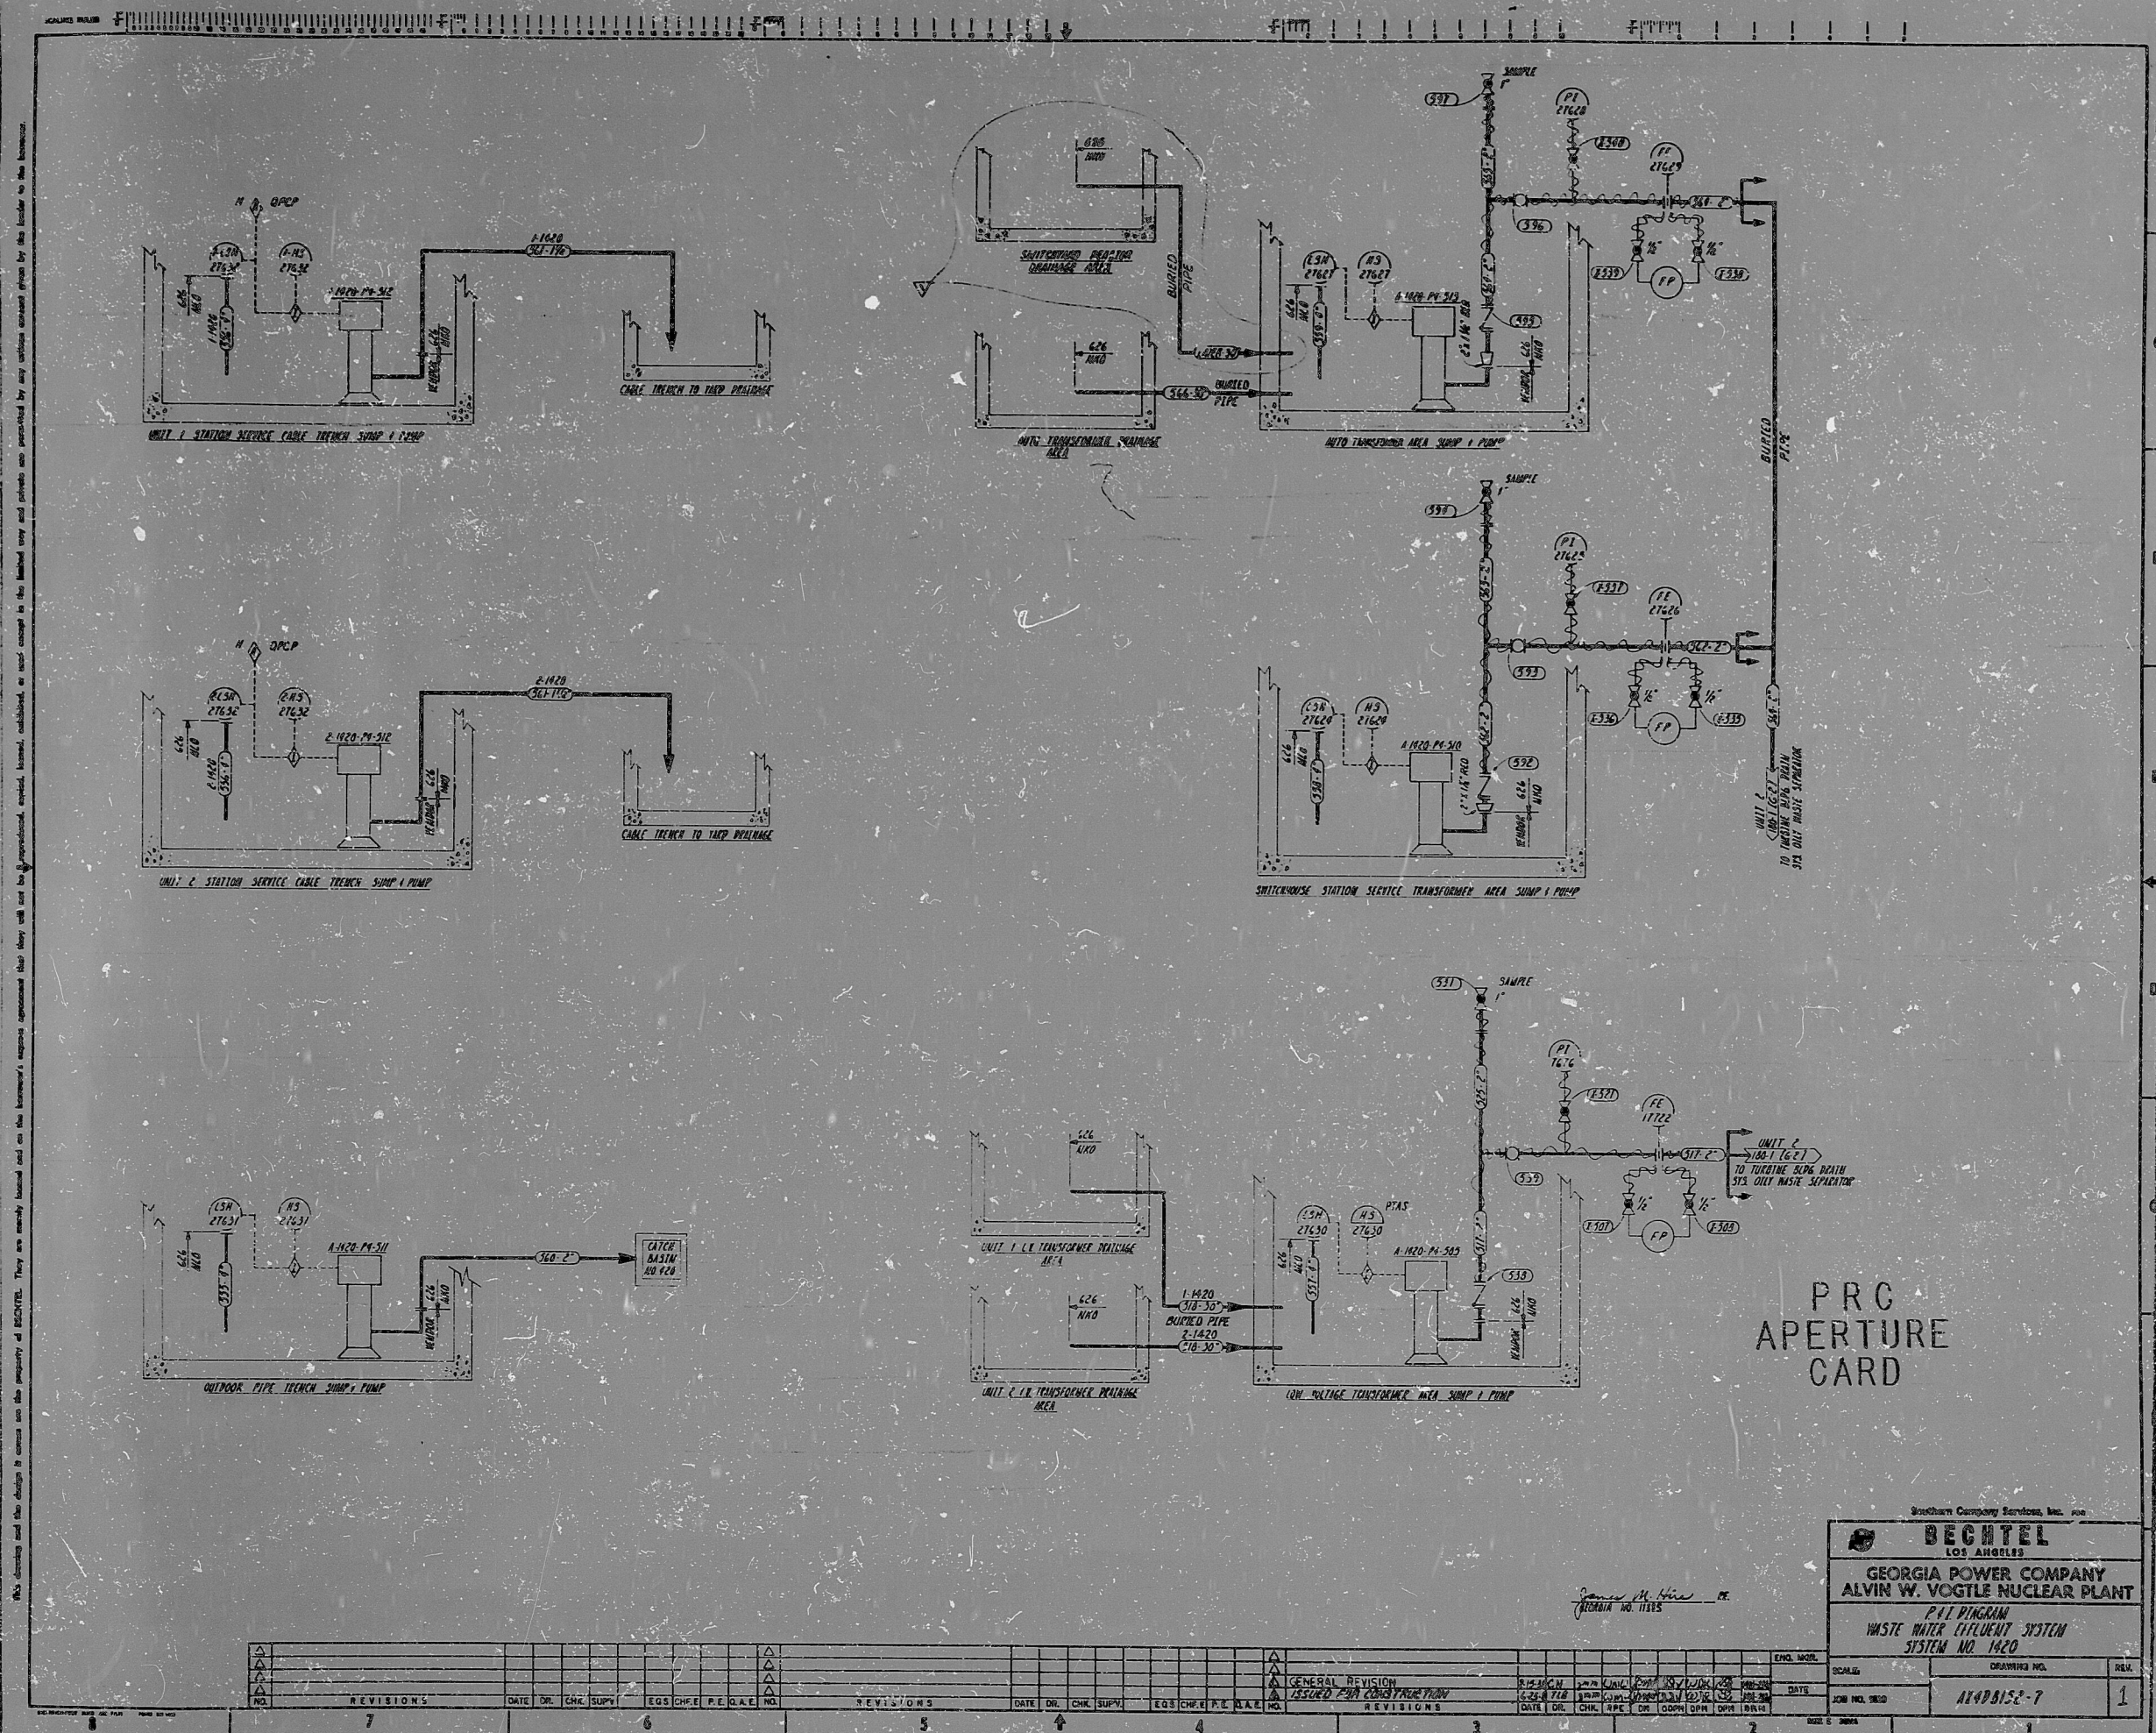

PFC
APERTURE
CARD

BECHTEL LOS ANGELES GEORGIA POWER COMPANY ALVIN W. VOGTLE NUCLEAR PLANT PFI PROGRAM WASTE WATER EFFLUENT SYSTEM SYSTEM NO. 1420	
REVISIONS NO. DATE DR. CHK. SUPP. EQS. CHG. P.E. Q.A.E. NO.	REVISIONS NO. DATE DR. CHK. SUPP. EQS. CHG. P.E. Q.A.E. NO.
GENERAL REVISION 1. ISSUED FOR CONSTRUCTION	
REVISIONS NO. DATE DR. CHK. SUPP. EQS. CHG. P.E. Q.A.E. NO.	REVISIONS NO. DATE DR. CHK. SUPP. EQS. CHG. P.E. Q.A.E. NO.
SCALE: 1" = 10'-0"	
DRAWING NO. 1420-152-7	REV. 1

RIDS

8309260272

