


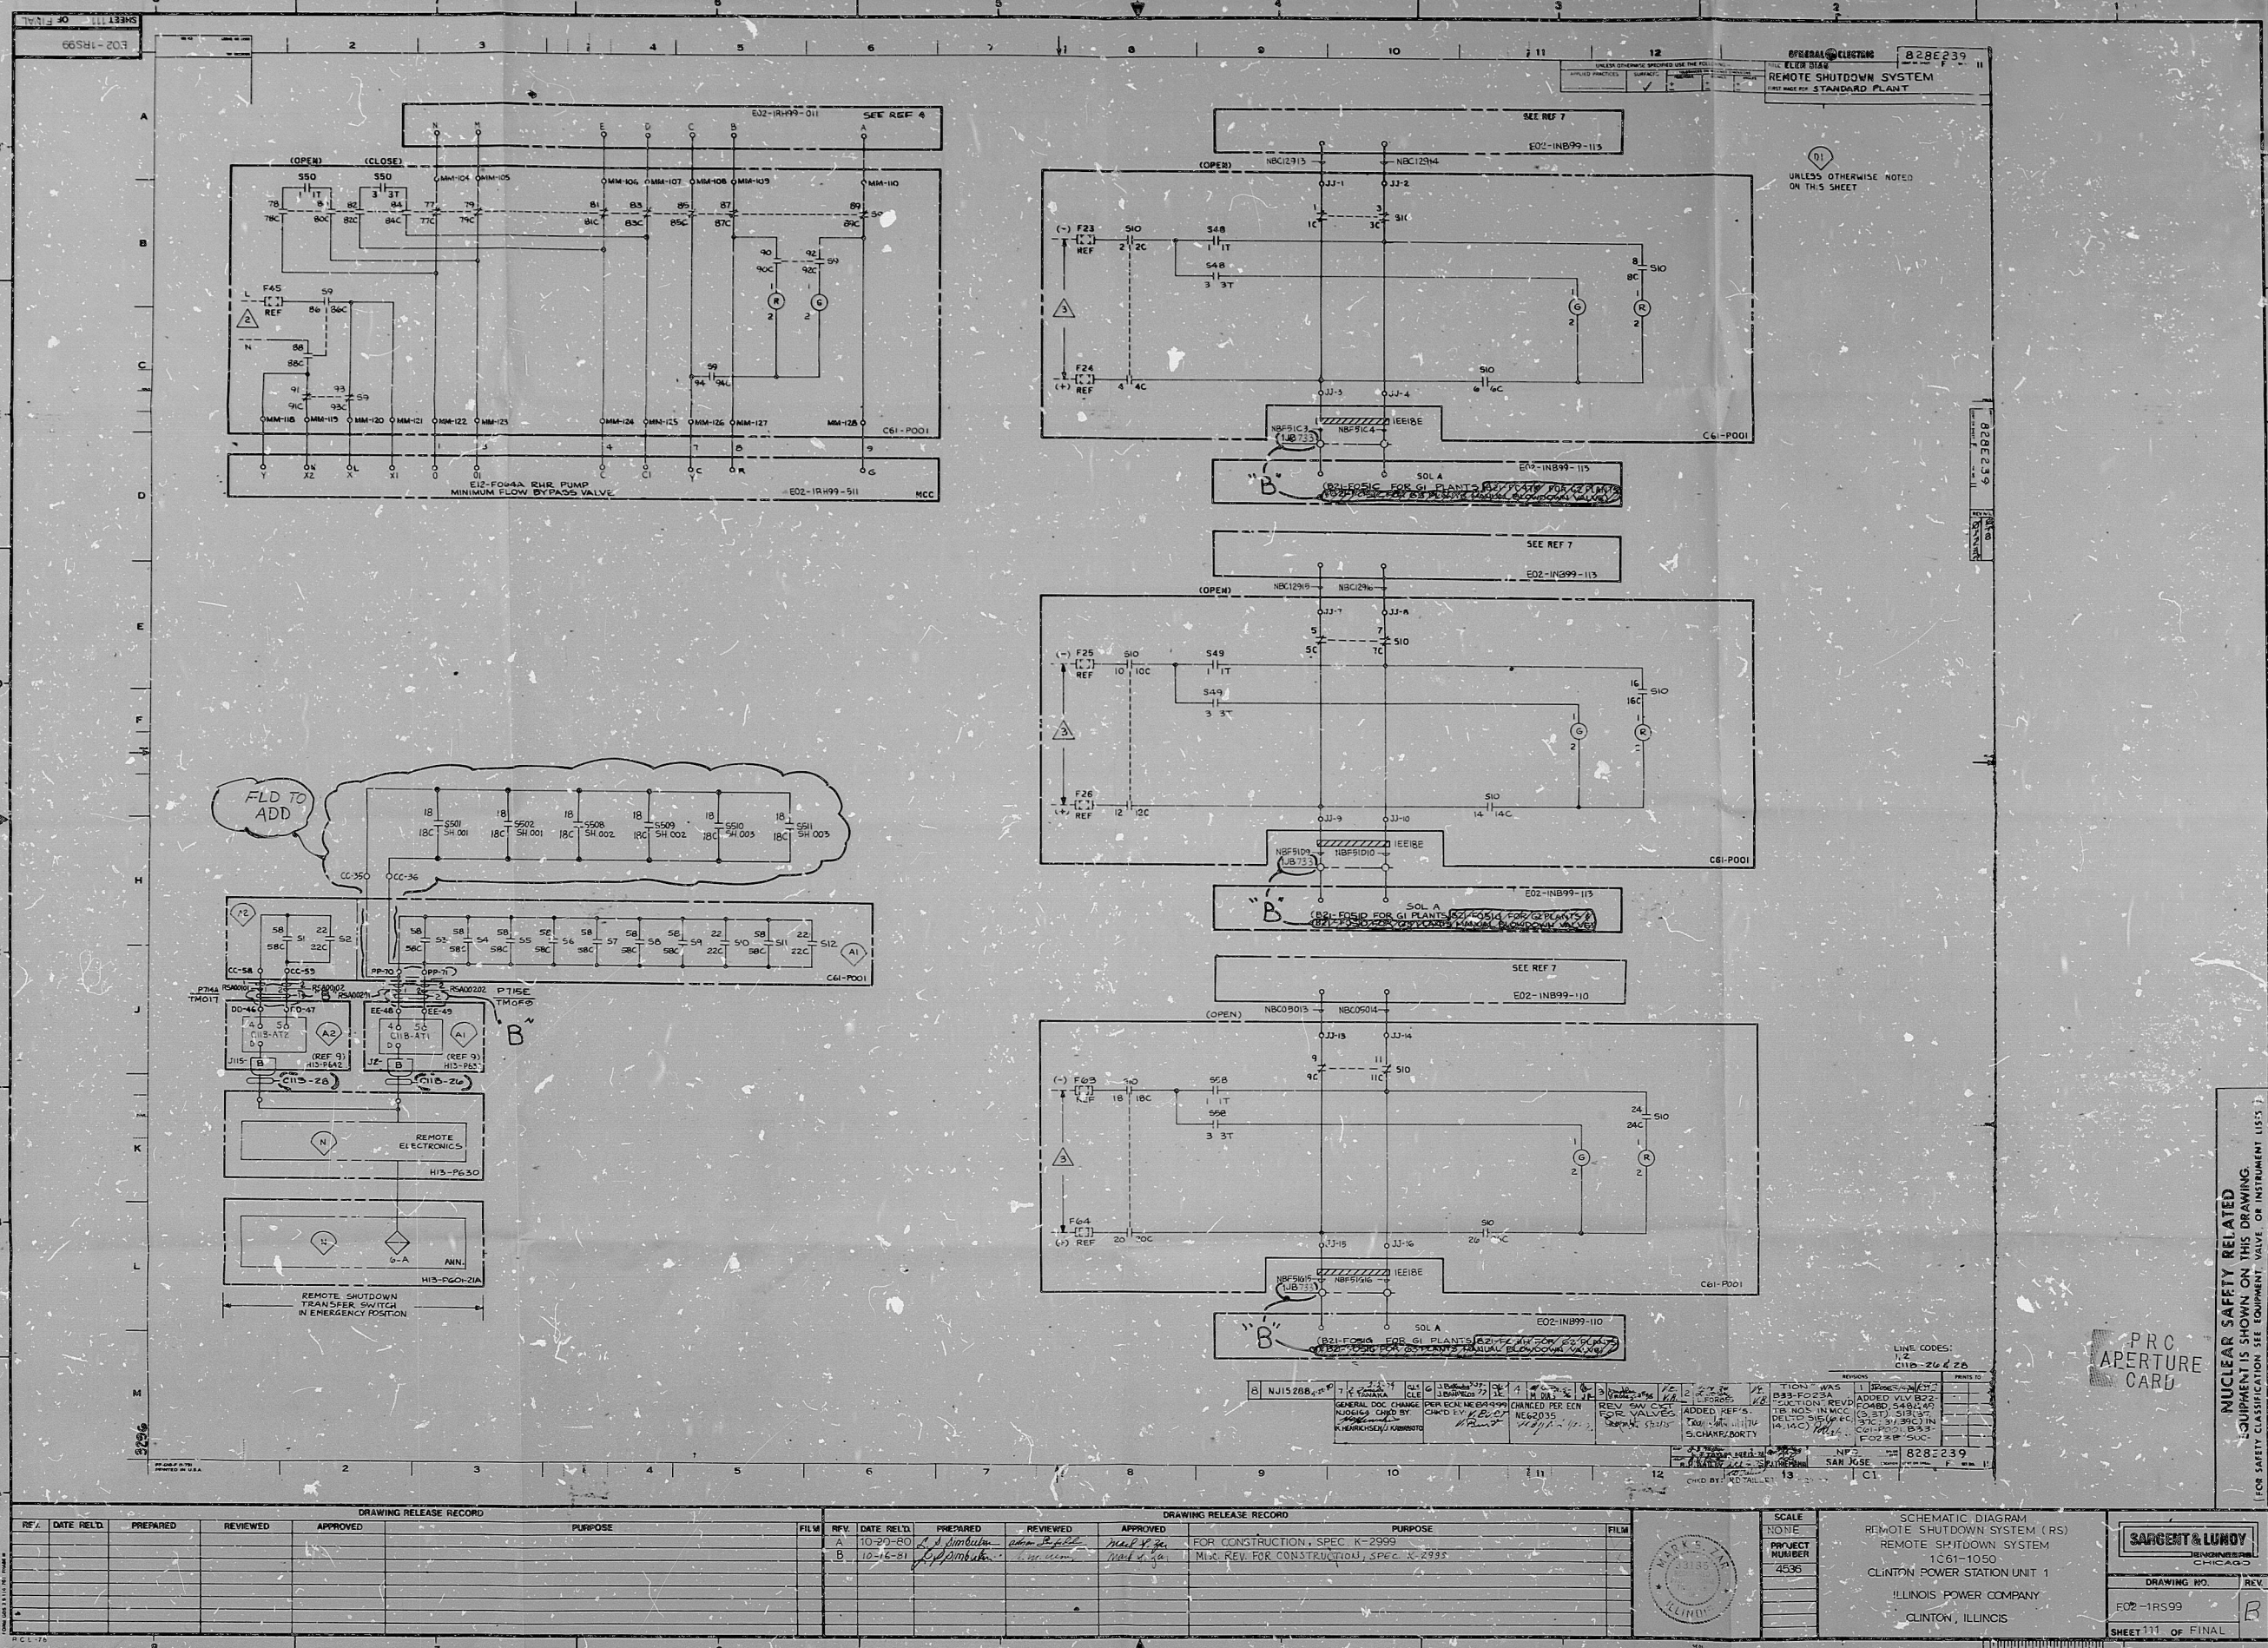

DRAWING RELEASE RECORD						DRAWING RELEASE RECORD					
REV.	DATE	RELD.	PREPARED	REVIEWED	APPROVED	PURPOSE	REV.	DATE	RELD.	PREPARED	REVIEWED
A	10-29-80		J. J. Smith	John E. Smith	Mark A. Smith	FOR CONSTRUCTION, SPEC. K-2999	A	10-29-80		J. J. Smith	John E. Smith
B	10-15-81		J. J. Smith	John E. Smith	Mark A. Smith	REV. REV. FOR CONSTRUCTION, SPEC. K-2999	B	10-15-81		J. J. Smith	John E. Smith

SCALE	NOTE	PROJECT NUMBER	4536
SCHEMATIC DIAGRAM REMOTE SHUTDOWN SYSTEM (RS) REMOTE SHUTDOWN SYSTEM 1061-1050 CLINTON POWER STATION UNIT 1 ILLINOIS POWER COMPANY CLINTON, ILLINOIS			
DRAWING NO. REV E02-1RS99 B			
SHEET 111 OF FINAL			

RIDS

8210120163

