


34

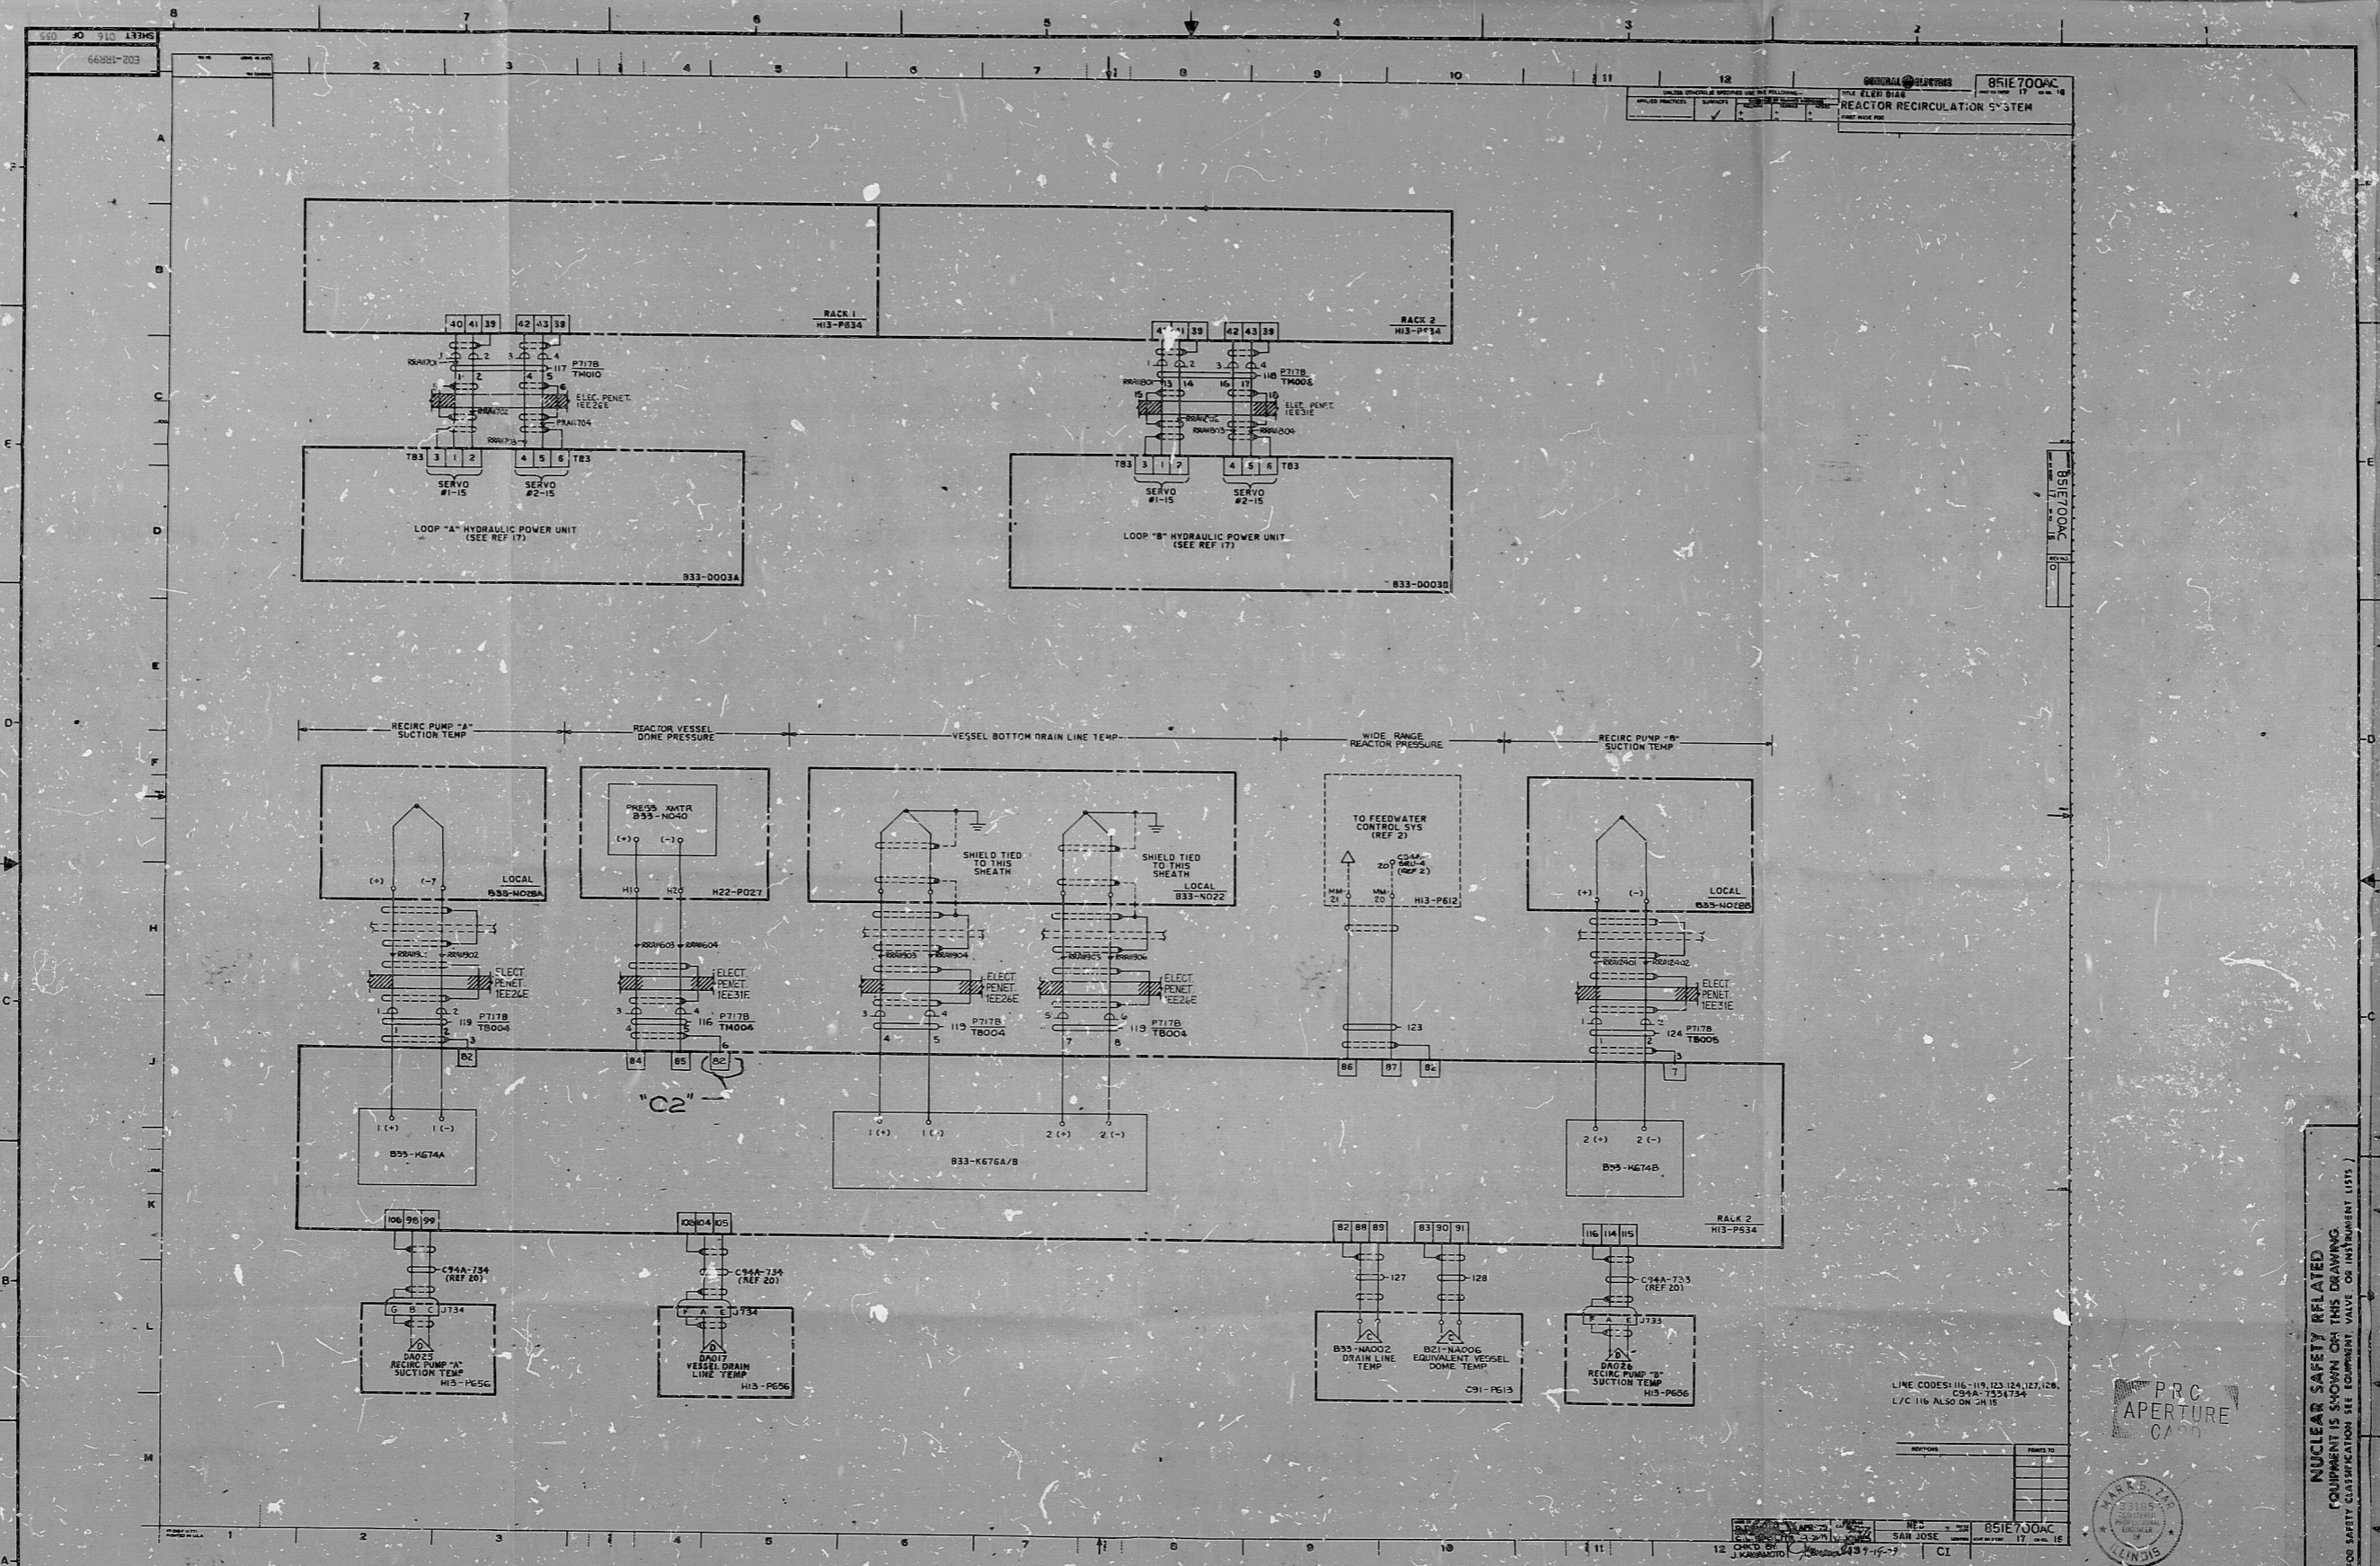

DRAWING RELEASE RECORD				DRAWING RELEASE RECORD				SCALE		PROJECT	
REV.	DATE RECD.	PREPARED	APPROVED	FILM	REV.	DATE RECD.	PREPARED	APPROVED	SCALE	PROJECT NUMBER	
A	05-30-80	A. M. Miller	John B. Hill		A	05-30-80	A. M. Miller	John B. Hill	AS SHOWN	4536	
B	2-18-81	John B. Hill	John B. Hill		B	2-18-81	John B. Hill	John B. Hill			
C	2-5-82	John B. Hill	John B. Hill		C	2-5-82	John B. Hill	John B. Hill			

DRAWING RELEASE RECORD				DRAWING RELEASE RECORD				SCALE		PROJECT	
REV.	DATE RECD.	PREPARED	APPROVED	FILM	REV.	DATE RECD.	PREPARED	APPROVED	SCALE	PROJECT NUMBER	
									AS SHOWN	4536	

PRC APERTURE



NUCLEAR SAFETY RELATED EQUIPMENT IS SHOWN ON THIS DRAWING (FOR SAFETY CLASSIFICATION SEE EQUIPMENT VALVE OR INSTRUMENT LIST)

LINE CODES: H16, H19, H23, H24, H26, C54A, T54, T54, L/C H16 ALSO ON 5H15

REV. 17 16
SAN JOSE
B51E700AC

Schematic Diagram
 Reactor Recirculation System (RR)
 Reactor Recirculation System
 (1055-1050)
 CLINTON POWER STATION UNIT 1
 ILLINOIS POWER COMPANY
 CLINTON, ILLINOIS

CARBET & LINDY
 ENGINEERS
 CHICAGO

DRAWING NO. REV.
 E02-1R99
 SHEET 016 OF

RIDS

821012022

