

34

34

22

22

17

17

11

11

8.5

8.5

8.5

8.5

11

11

17


17

22

22

34

34

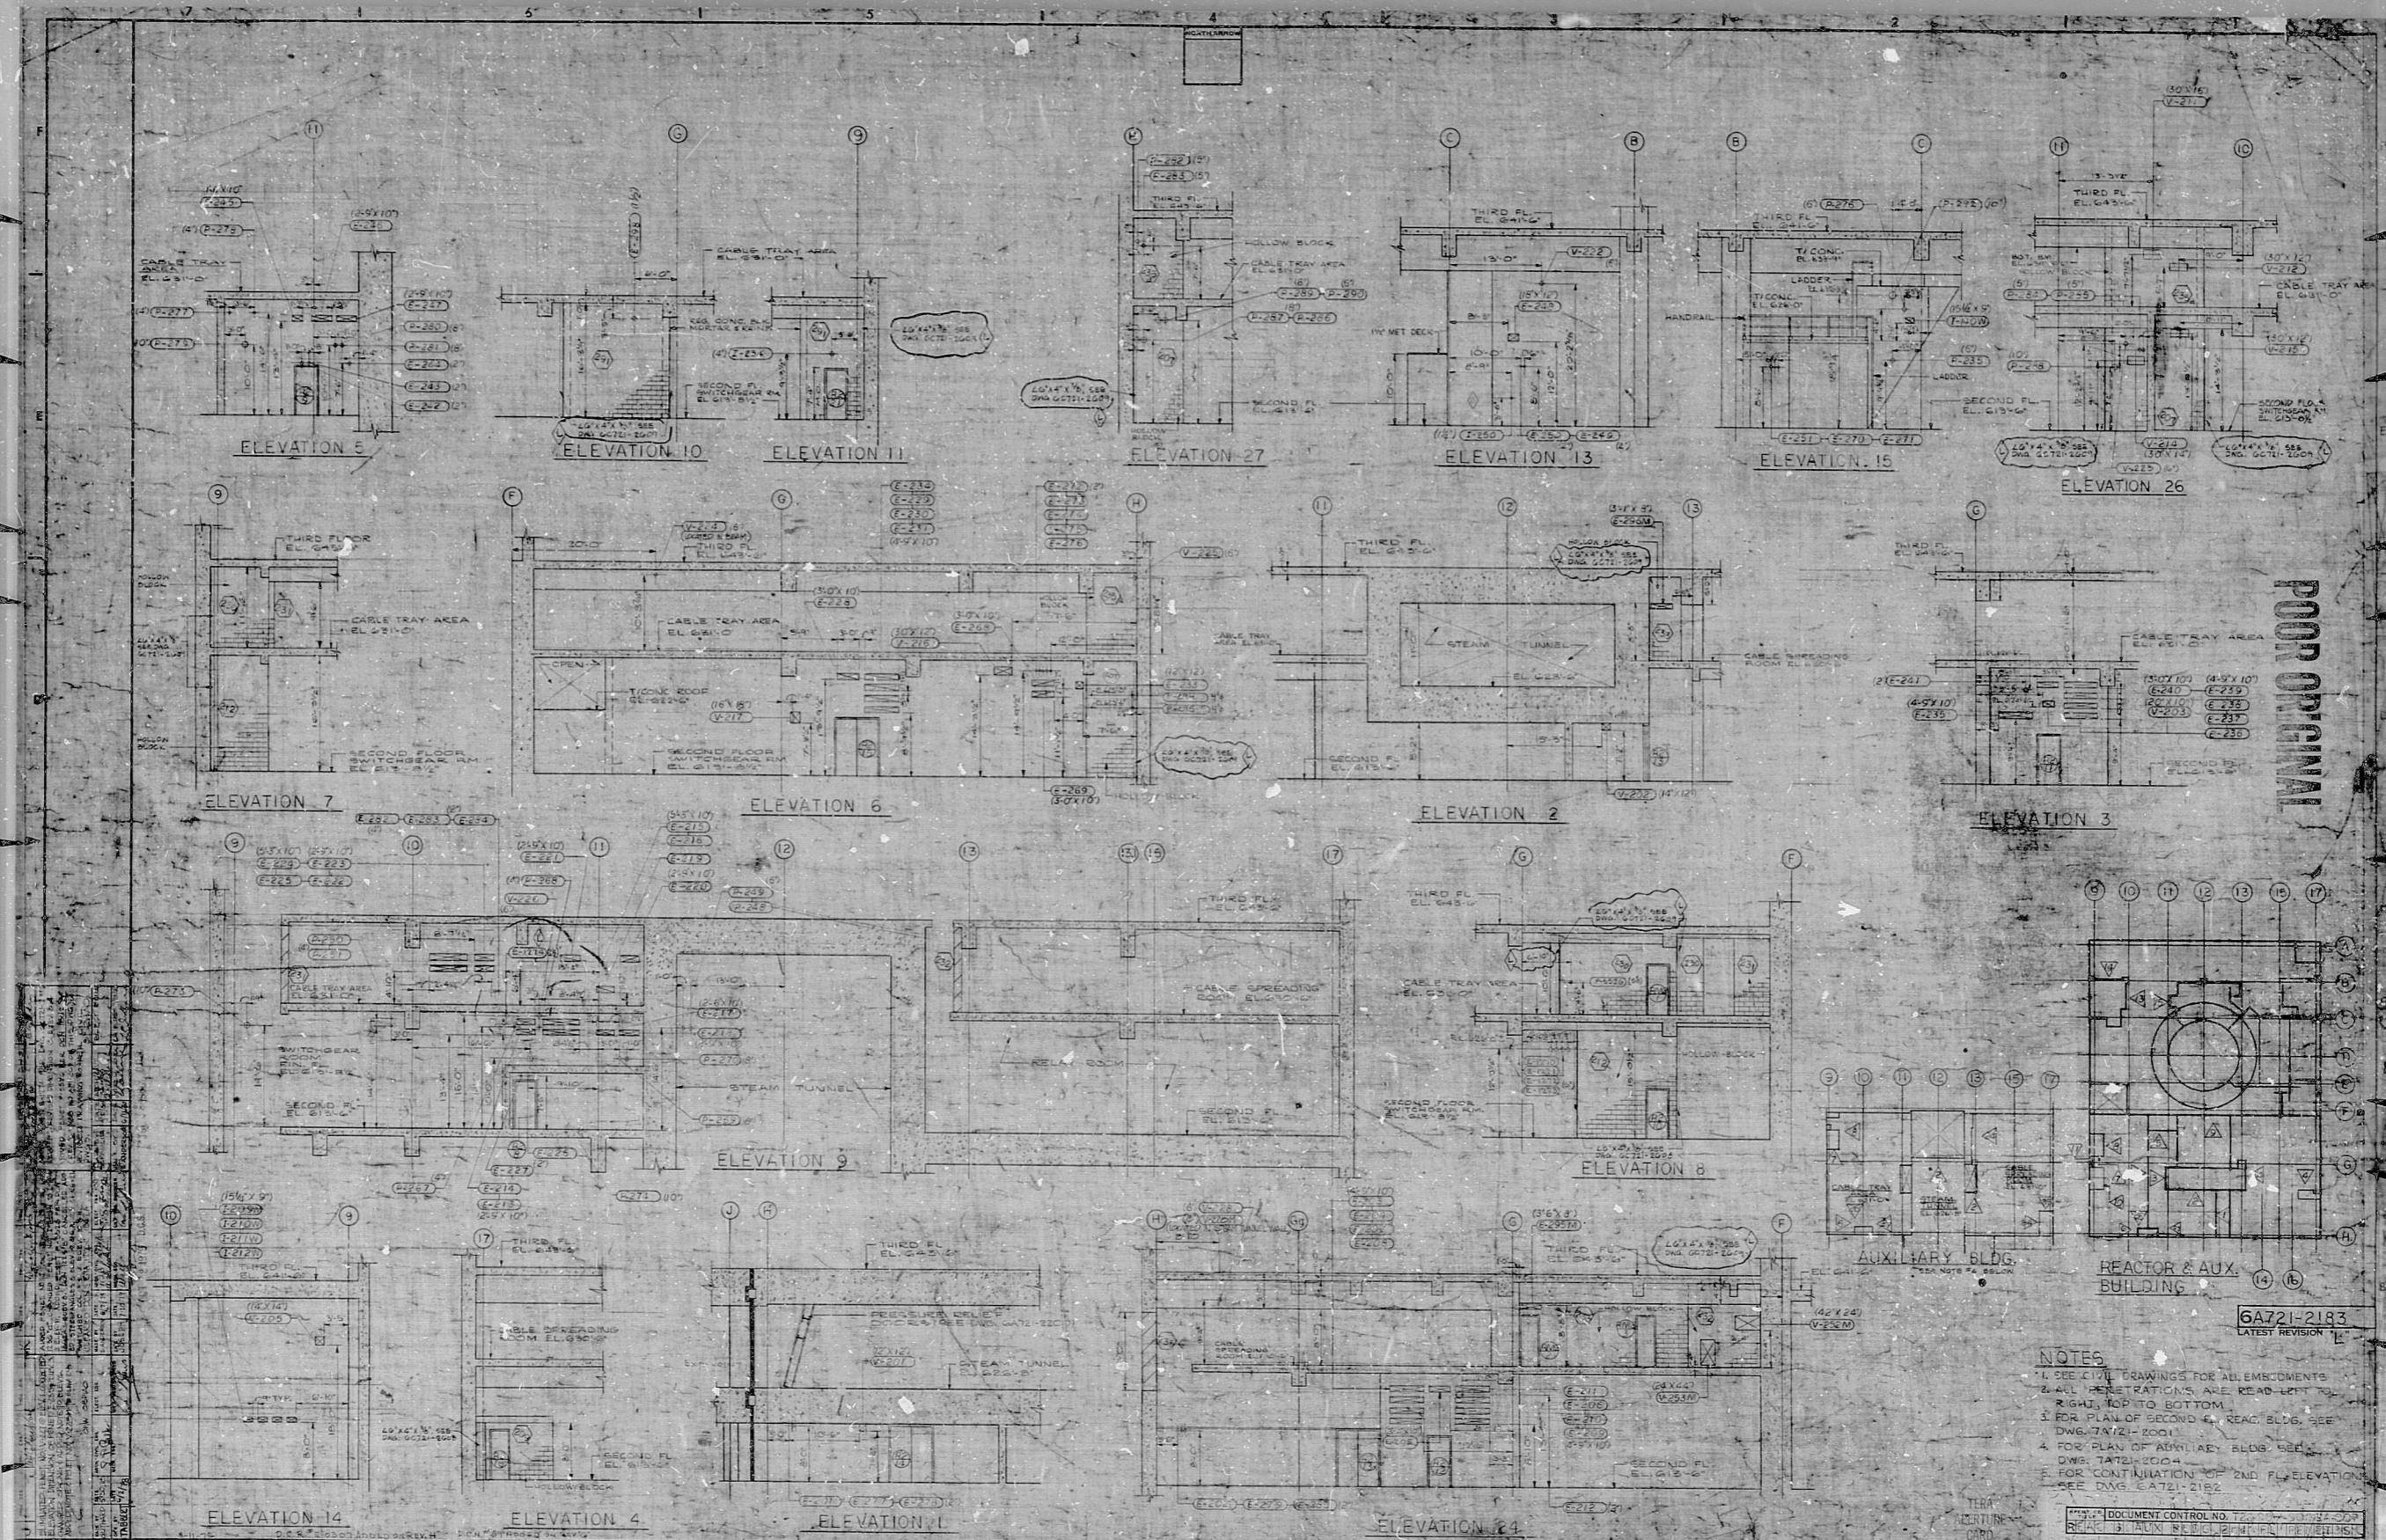

FOR ORIGINAL

6A721-2183
LATEST REVISION

- NOTES
1. SEE CIVIL DRAWINGS FOR ALLEMBODIMENTS
 2. ALL PENETRATIONS ARE READ LEFT TO RIGHT, TOP TO BOTTOM
 3. FOR PLAN OF SECOND FLOOR REAC. BLDG. SEE DWG. 7A721-2001
 4. FOR PLAN OF AUXILIARY BLDG. SEE DWG. 7A721-2004
 5. FOR CONTINUATION OF 2ND FL. ELEVATION SEE DWG. 6A721-2182

NO.	DESCRIPTION	DATE	BY	CHECKED	APPROVED
1	ISSUED FOR CONSTRUCTION	10/15/54	J. H.
2
3
REACTOR & AUX. BLDG. 2ND FL. ELEVATION
 6A721-2183
 10/15/54
 J. H. ...
 ...

RDS-RJZ

8105050745

