

34"

34"

22"

22"

17"

17"

11"

11"

5.8"

5.8"

8.5"

8.5"

11"

11"

17"


17"

22"

22"

34"

34"

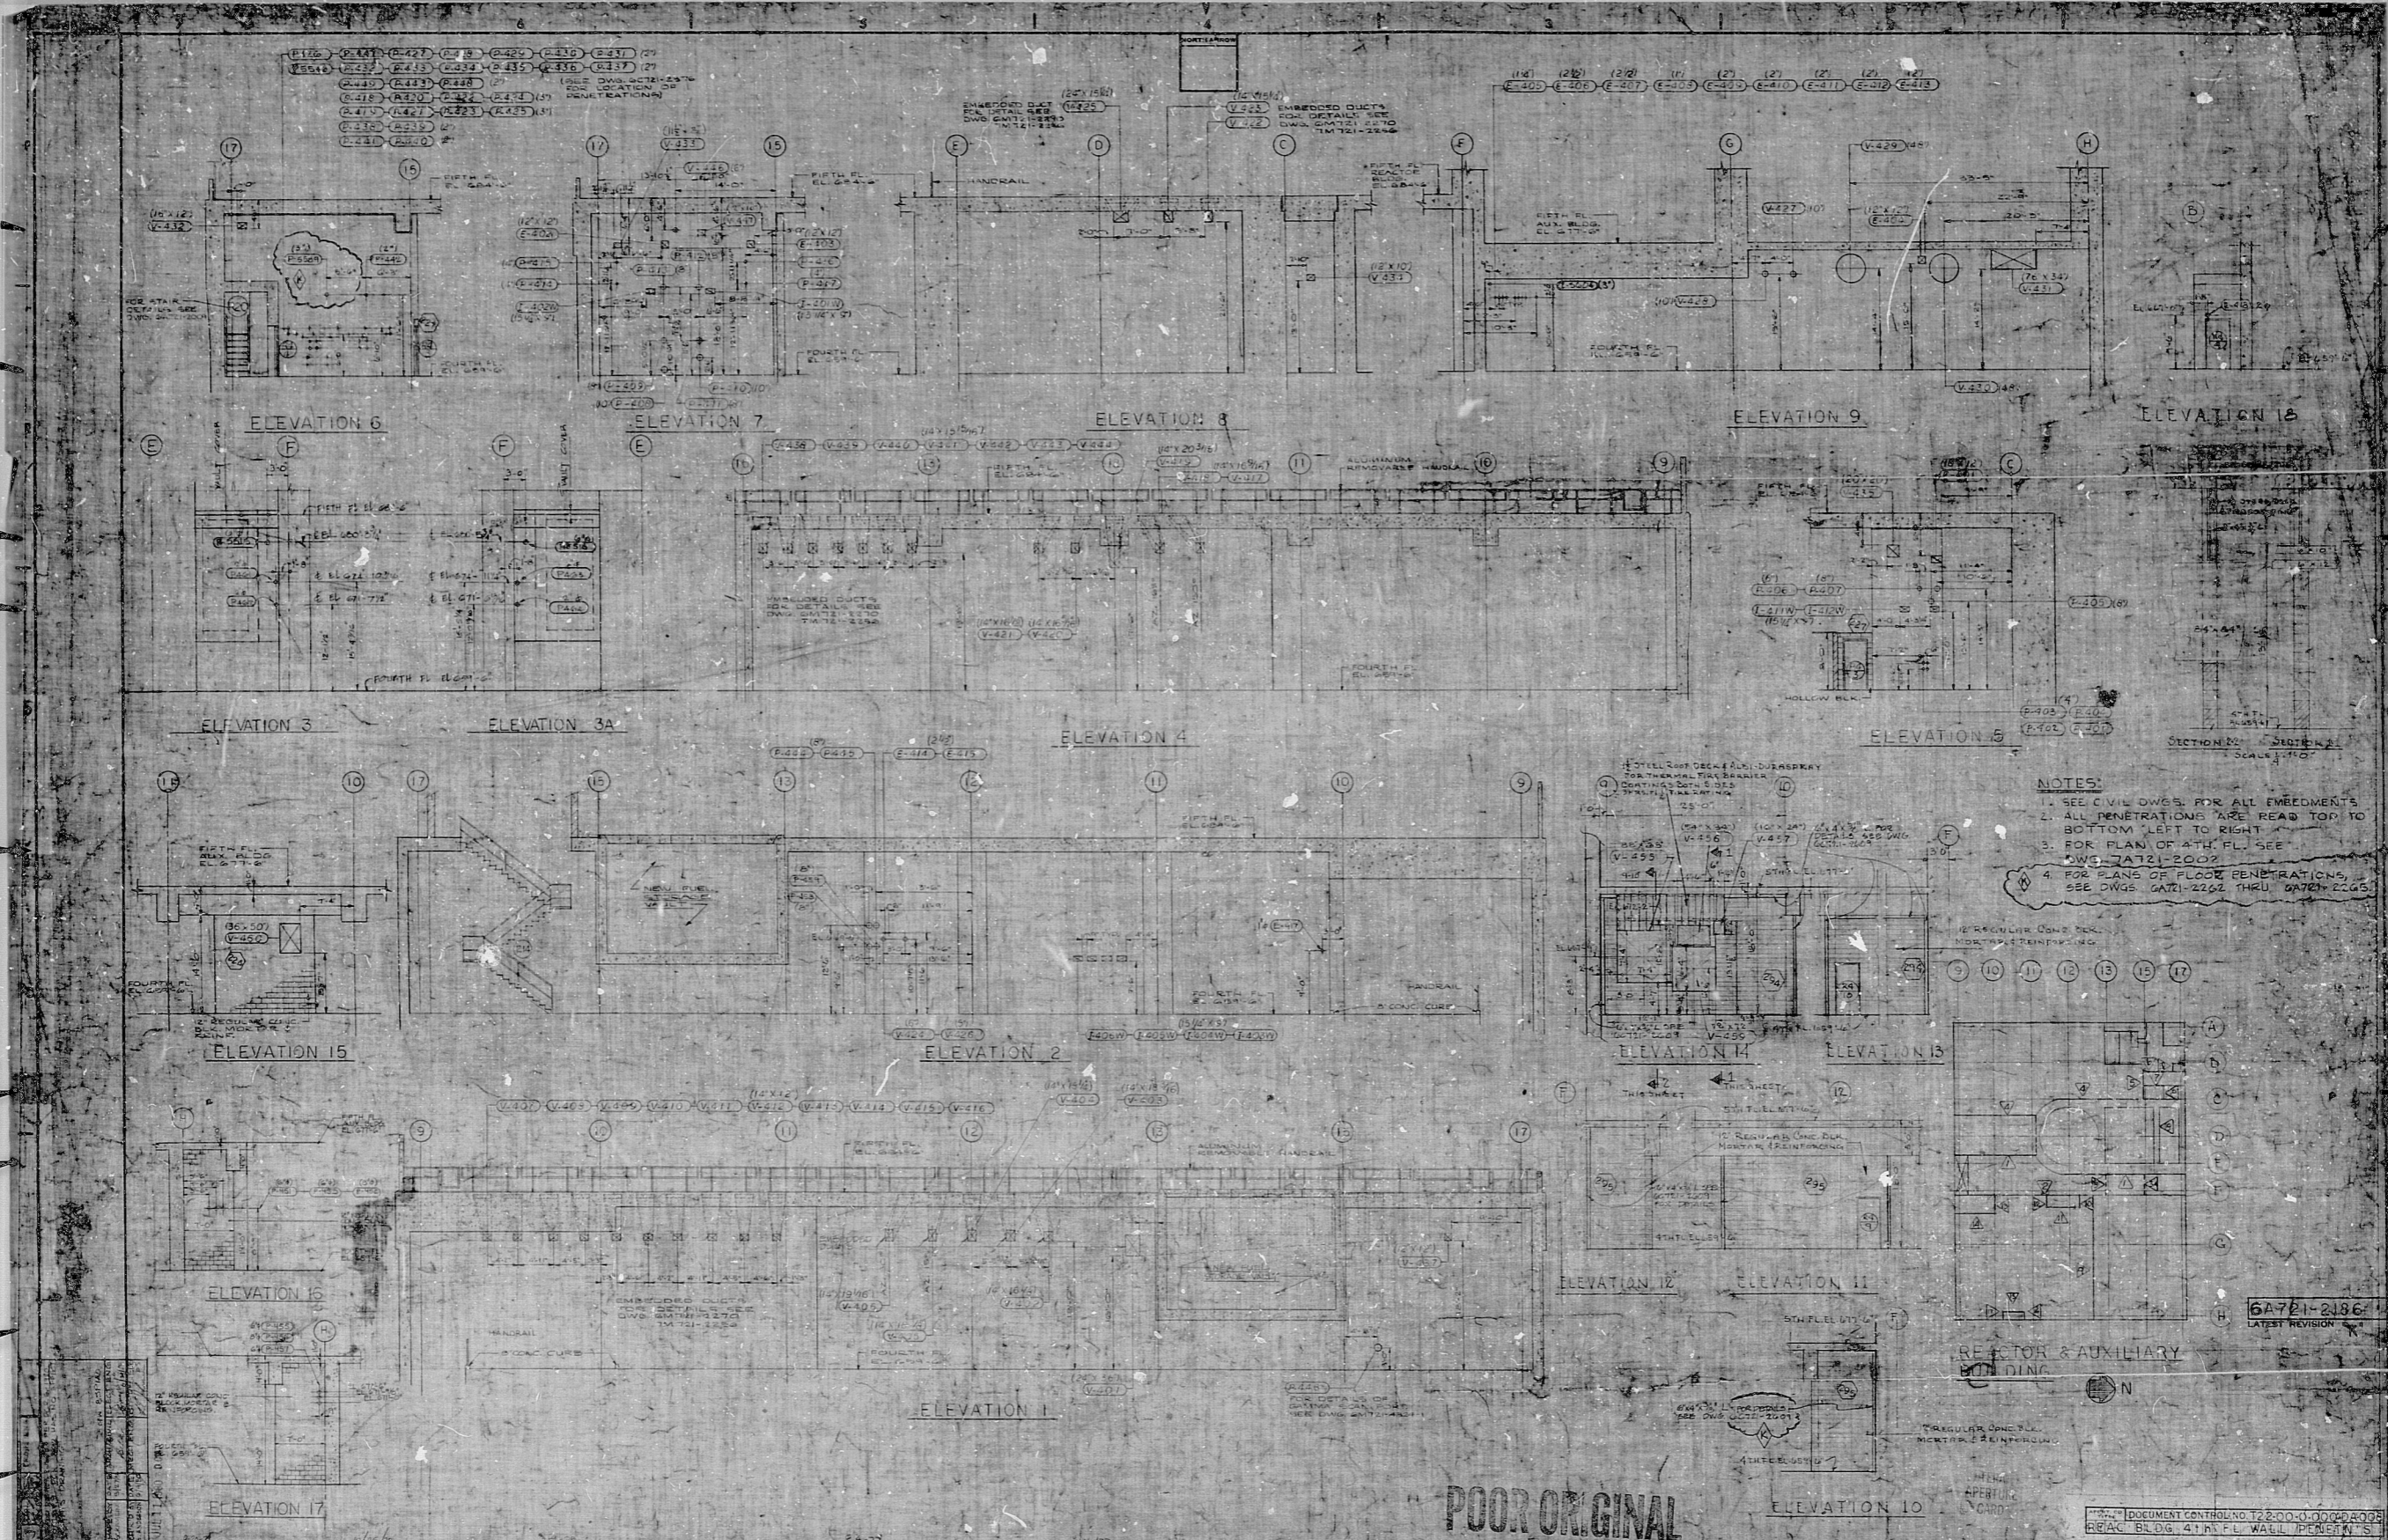

- NOTES:
1. SEE CIVIL DWGS. FOR ALL EMBEDMENTS
 2. ALL PENETRATIONS TAKE READ TO BOTTOM LEFT TO RIGHT
 3. FOR PLAN OF 4TH FL. SEE DWG. 7A721-2007
 4. FOR PLANS OF FLOOR PENETRATIONS, SEE DWGS. 7A721-2202 THRU 7A721-2205

6A721-2186
LATEST REVISION

NO.	DESCRIPTION	DATE	BY	CHECKED
1	ADDED NEW ELEVATION 17	11/15/50
2	ADDED NEW ELEVATION 16	11/15/50
3	ADDED NEW ELEVATION 15	11/15/50
4	ADDED NEW ELEVATION 14	11/15/50
5	ADDED NEW ELEVATION 13	11/15/50
6	ADDED NEW ELEVATION 12	11/15/50
7	ADDED NEW ELEVATION 11	11/15/50
8	ADDED NEW ELEVATION 10	11/15/50
9	ADDED NEW ELEVATION 9	11/15/50
10	ADDED NEW ELEVATION 8	11/15/50
11	ADDED NEW ELEVATION 7	11/15/50
12	ADDED NEW ELEVATION 6	11/15/50
13	ADDED NEW ELEVATION 5	11/15/50
14	ADDED NEW ELEVATION 4	11/15/50
15	ADDED NEW ELEVATION 3	11/15/50
16	ADDED NEW ELEVATION 3A	11/15/50
17	ADDED NEW ELEVATION 2	11/15/50
18	ADDED NEW ELEVATION 1	11/15/50

DOCUMENT CONTROL NO. 12-00-10000-0005
REAC. BLDG. 4TH FL. WALL PENETRATIONS

REACTOR BLDG. 4TH FLOOR
INTERIOR WALL ELEVATIONS
UNIT No. 2

LOCATION: ENRIE FERM. 470M1 (P) 11A

6A721-2186

518050790

RIDS-PDR

8105050760

