



This drawing and the design it covers are the property of Bechtel, Inc. They are hereby loaned to the borrower's express agreement that they will not be reproduced, copied, loaned, exhibited, or used except in the limited way and for the purposes intended by the borrower.

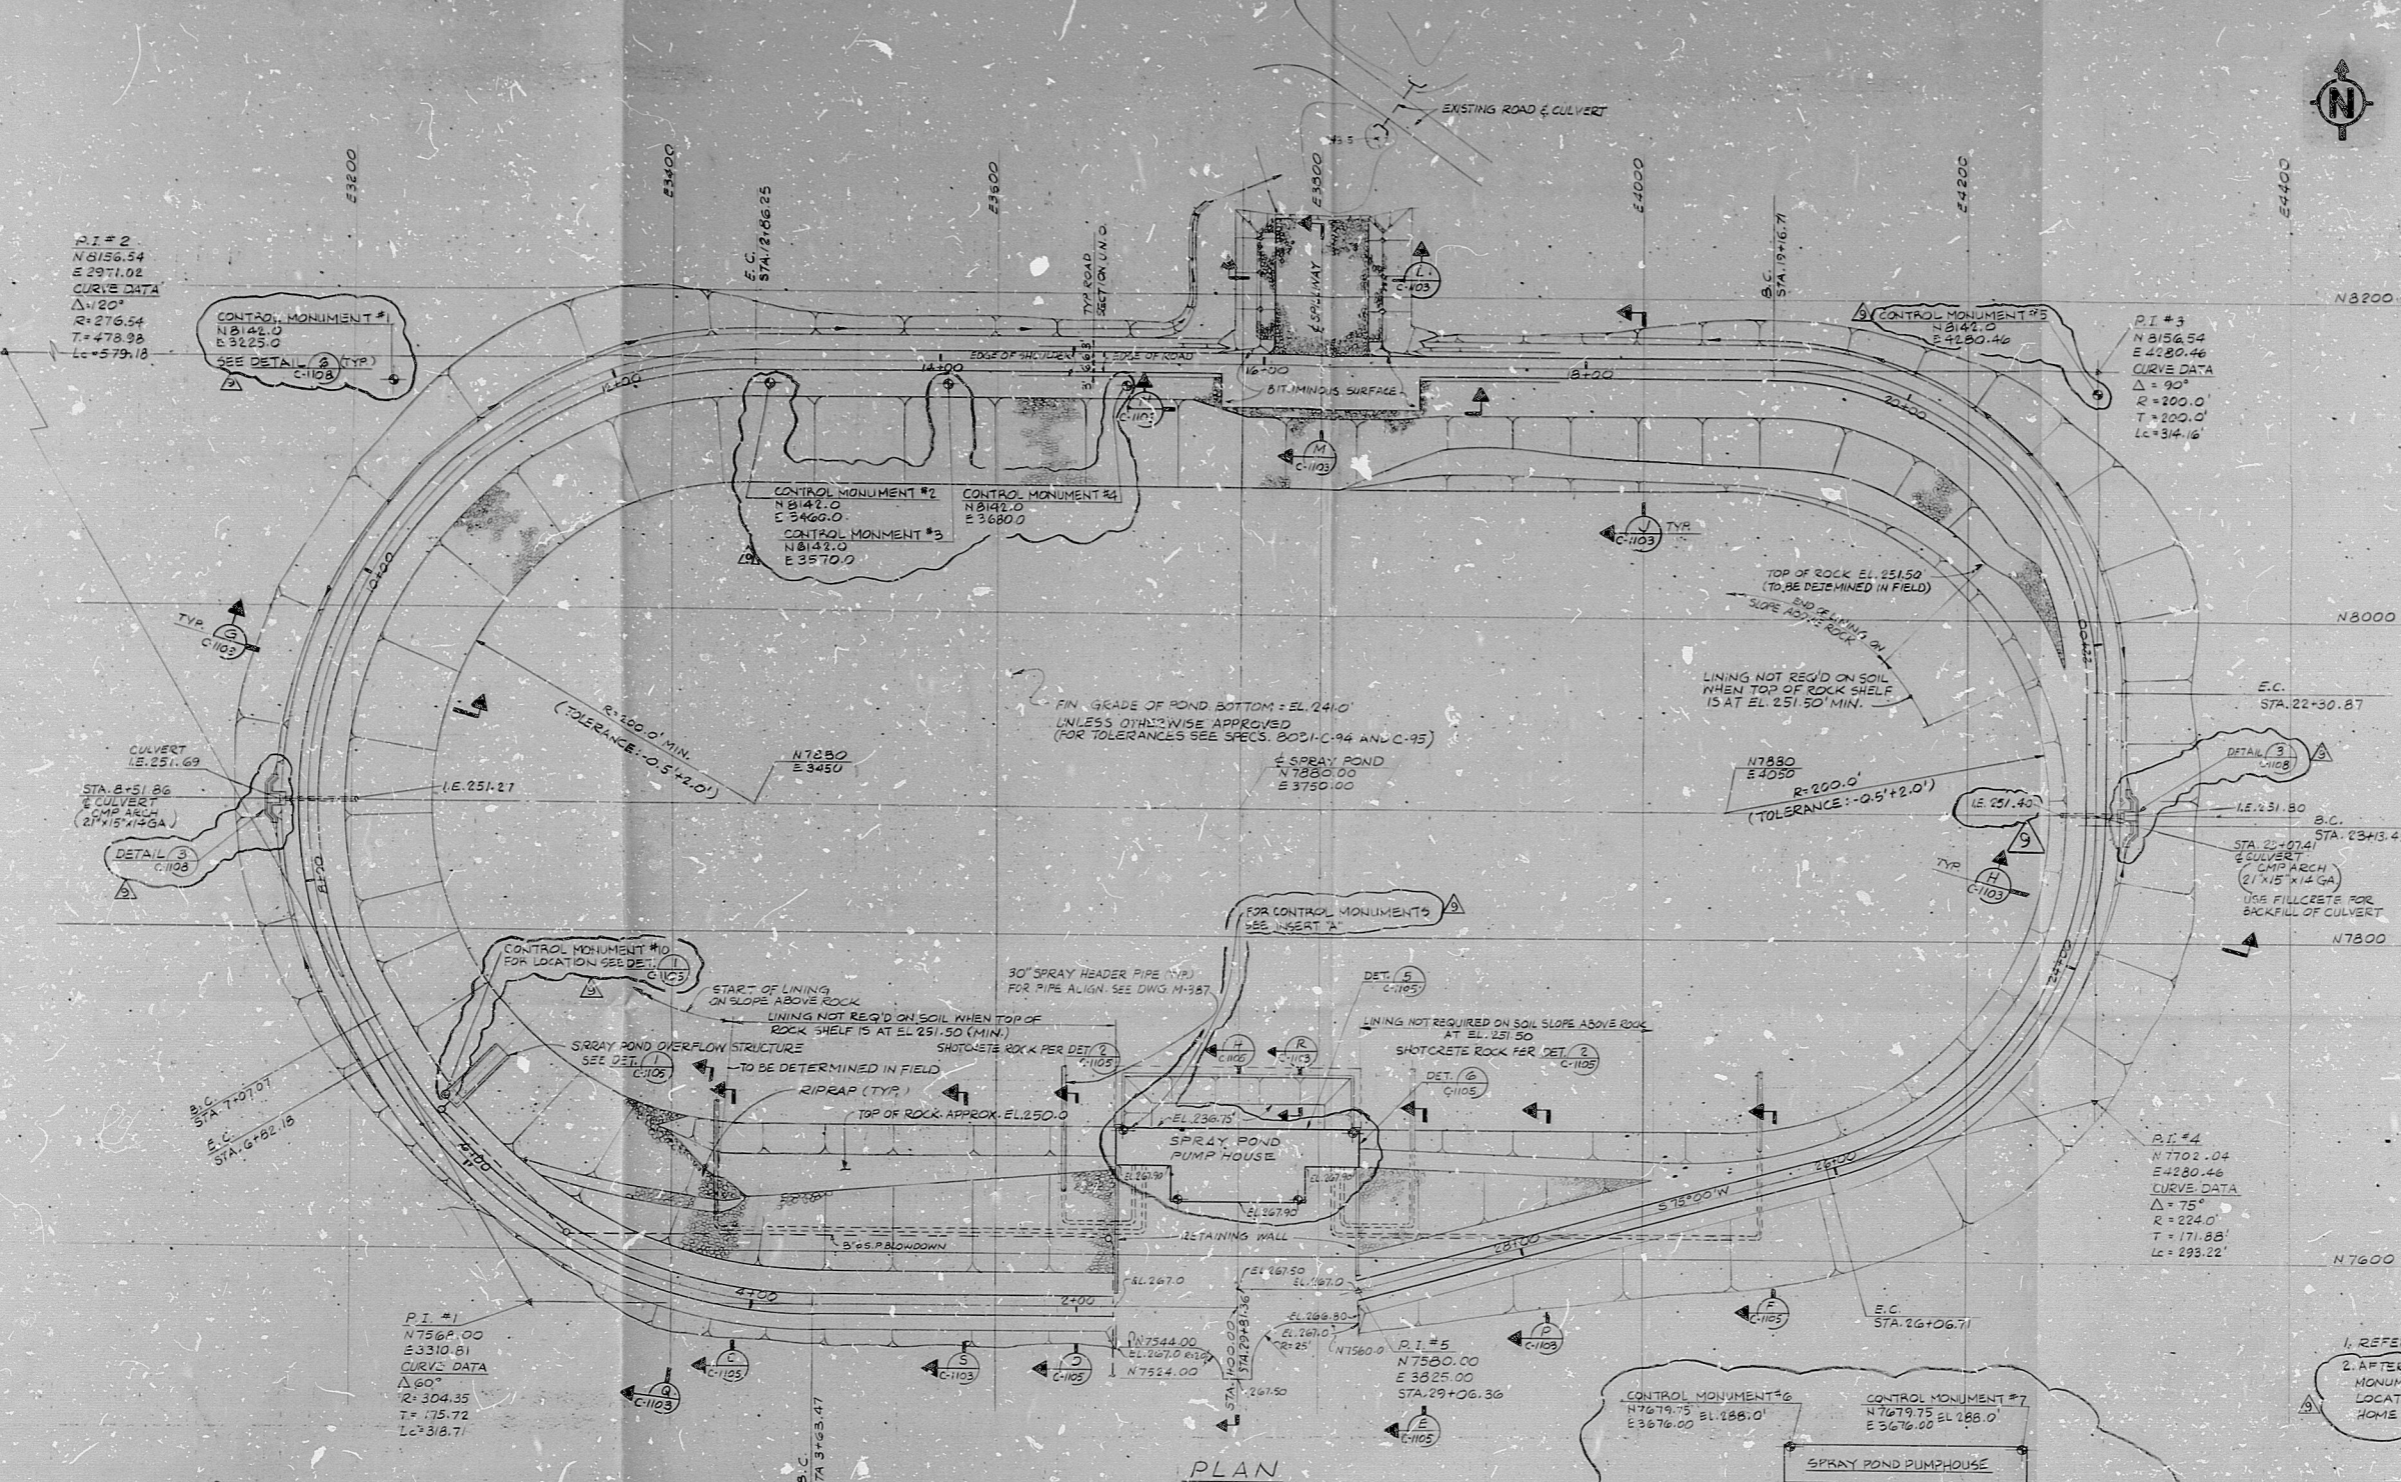

PLAN

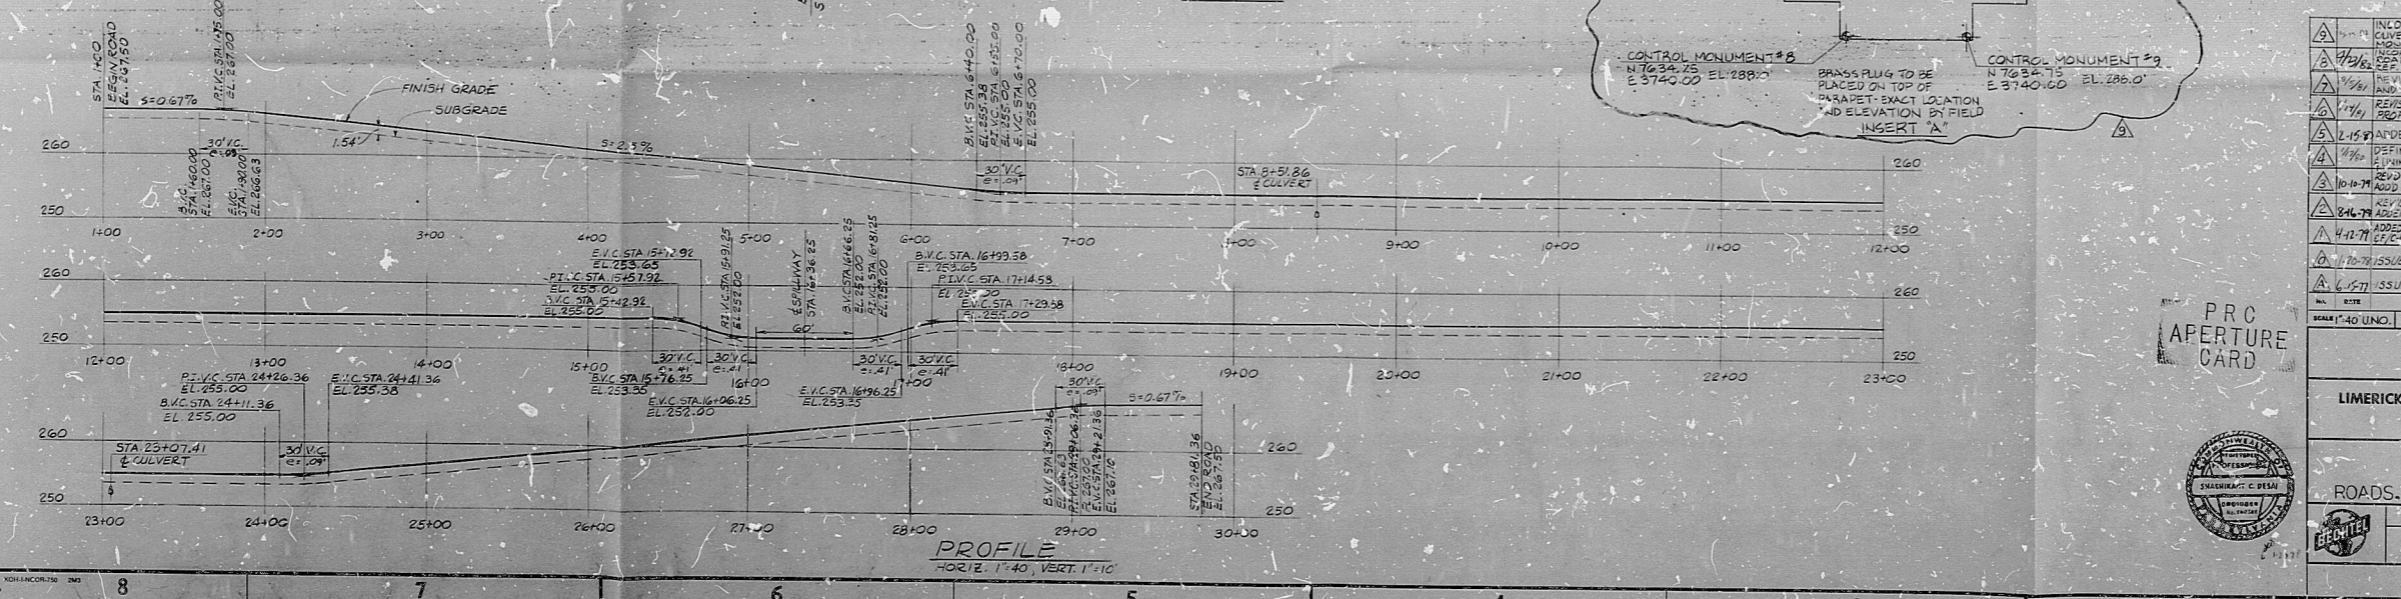

PROFILE
HORIZ. 1"=40', VERT. 1"=10'

NOTE
 1. REFER TO NOTES ON DWG. C-1102
 2. AFTER INSTALLATION OF CONTROL MONUMENTS FIELD SHALL SEND EXACT LOCATIONS AND ELEVATIONS TO HOME OFFICE.

NO.	DATE	BY	CHKD.	APPD.	DESCRIPTION
1					ISSUED FOR CONSTRUCTION
2					ISSUED FOR CLIENT APPROVAL

PRC APERTURE CARD



BECHTEL
 SAN FRANCISCO

LIMERICK GENERATING STATION UNITS 1 & 2
 PHILADELPHIA ELECTRIC COMPANY

YARDWORK
 SPRAY POND
 ROADS, PAVING AND FINISH GRADING

JOB No.	8031	DRAWING No.	C-1104	REV.	9
8211160450					

RIDS

8211160450

