


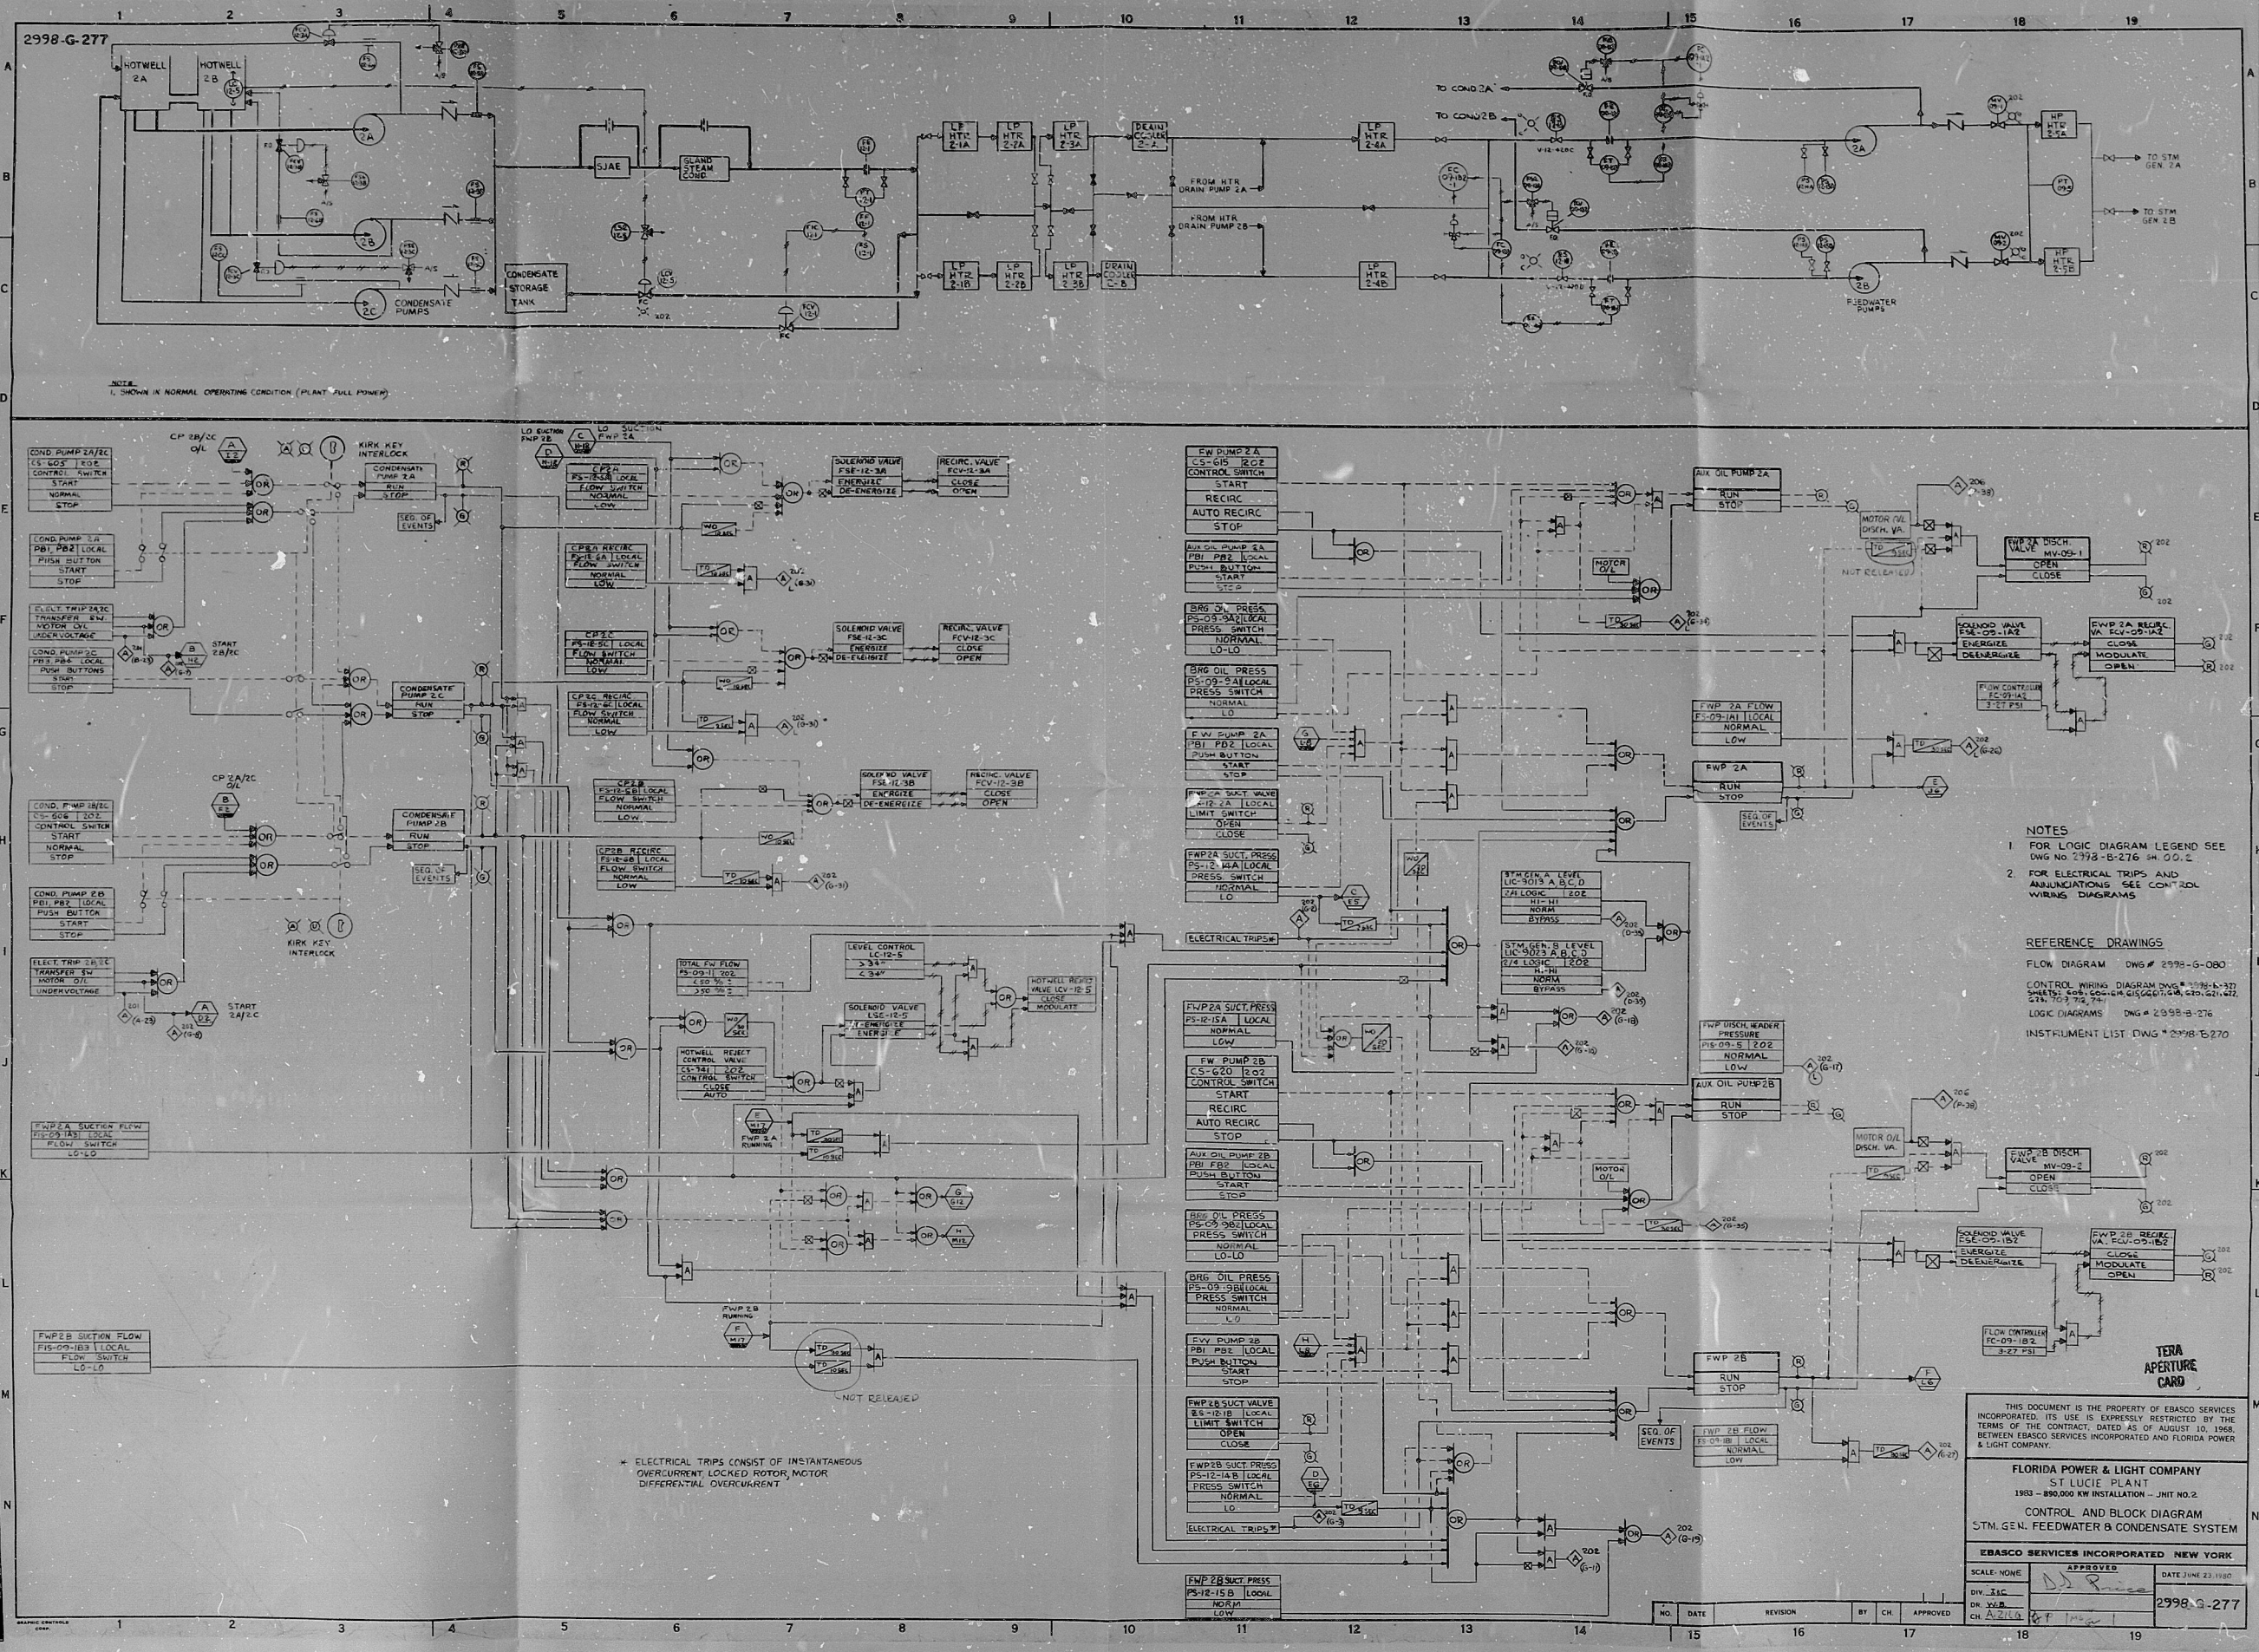

NOTES  
1. FOR LOGIC DIAGRAM LEGEND SEE  
DWG NO. 2998-G-276 SH. 00.2  
2. FOR ELECTRICAL TRIPS AND  
ANNUNCIATIONS SEE CONTROL  
WIRING DIAGRAMS

REFERENCE DRAWINGS  
FLOW DIAGRAM DWG # 2998-G-080  
CONTROL WIRING DIAGRAM DWG # 2998-G-130  
ELECTRICAL TRIP AND ANNUNCIATION DWG # 2998-G-131  
LOGIC DIAGRAMS DWG # 2998-G-276  
INSTRUMENT LIST DWG # 2998-G-270

THIS DOCUMENT IS THE PROPERTY OF EASCO SERVICES INCORPORATED. ITS USE IS EXPRESSLY RESTRICTED BY THE TERMS OF THE CONTRACT, DATED AS OF AUGUST 10, 1968, BETWEEN EASCO SERVICES INCORPORATED AND FLORIDA POWER & LIGHT COMPANY.

FLORIDA POWER & LIGHT COMPANY  
ST. LUCIE PLANT  
1983 - 890,000 KW INSTALLATION - UNIT NO. 2  
CONTROL AND BLOCK DIAGRAM  
STM. GEN. FEEDWATER & CONDENSATE SYSTEM

EASCO SERVICES INCORPORATED NEW YORK

SCALE: NONE  
DW. BY: J. R. [Signature]  
CH. BY: A. J. [Signature]  
DATE: 2/21/69  
2998-G-277

8106110086

