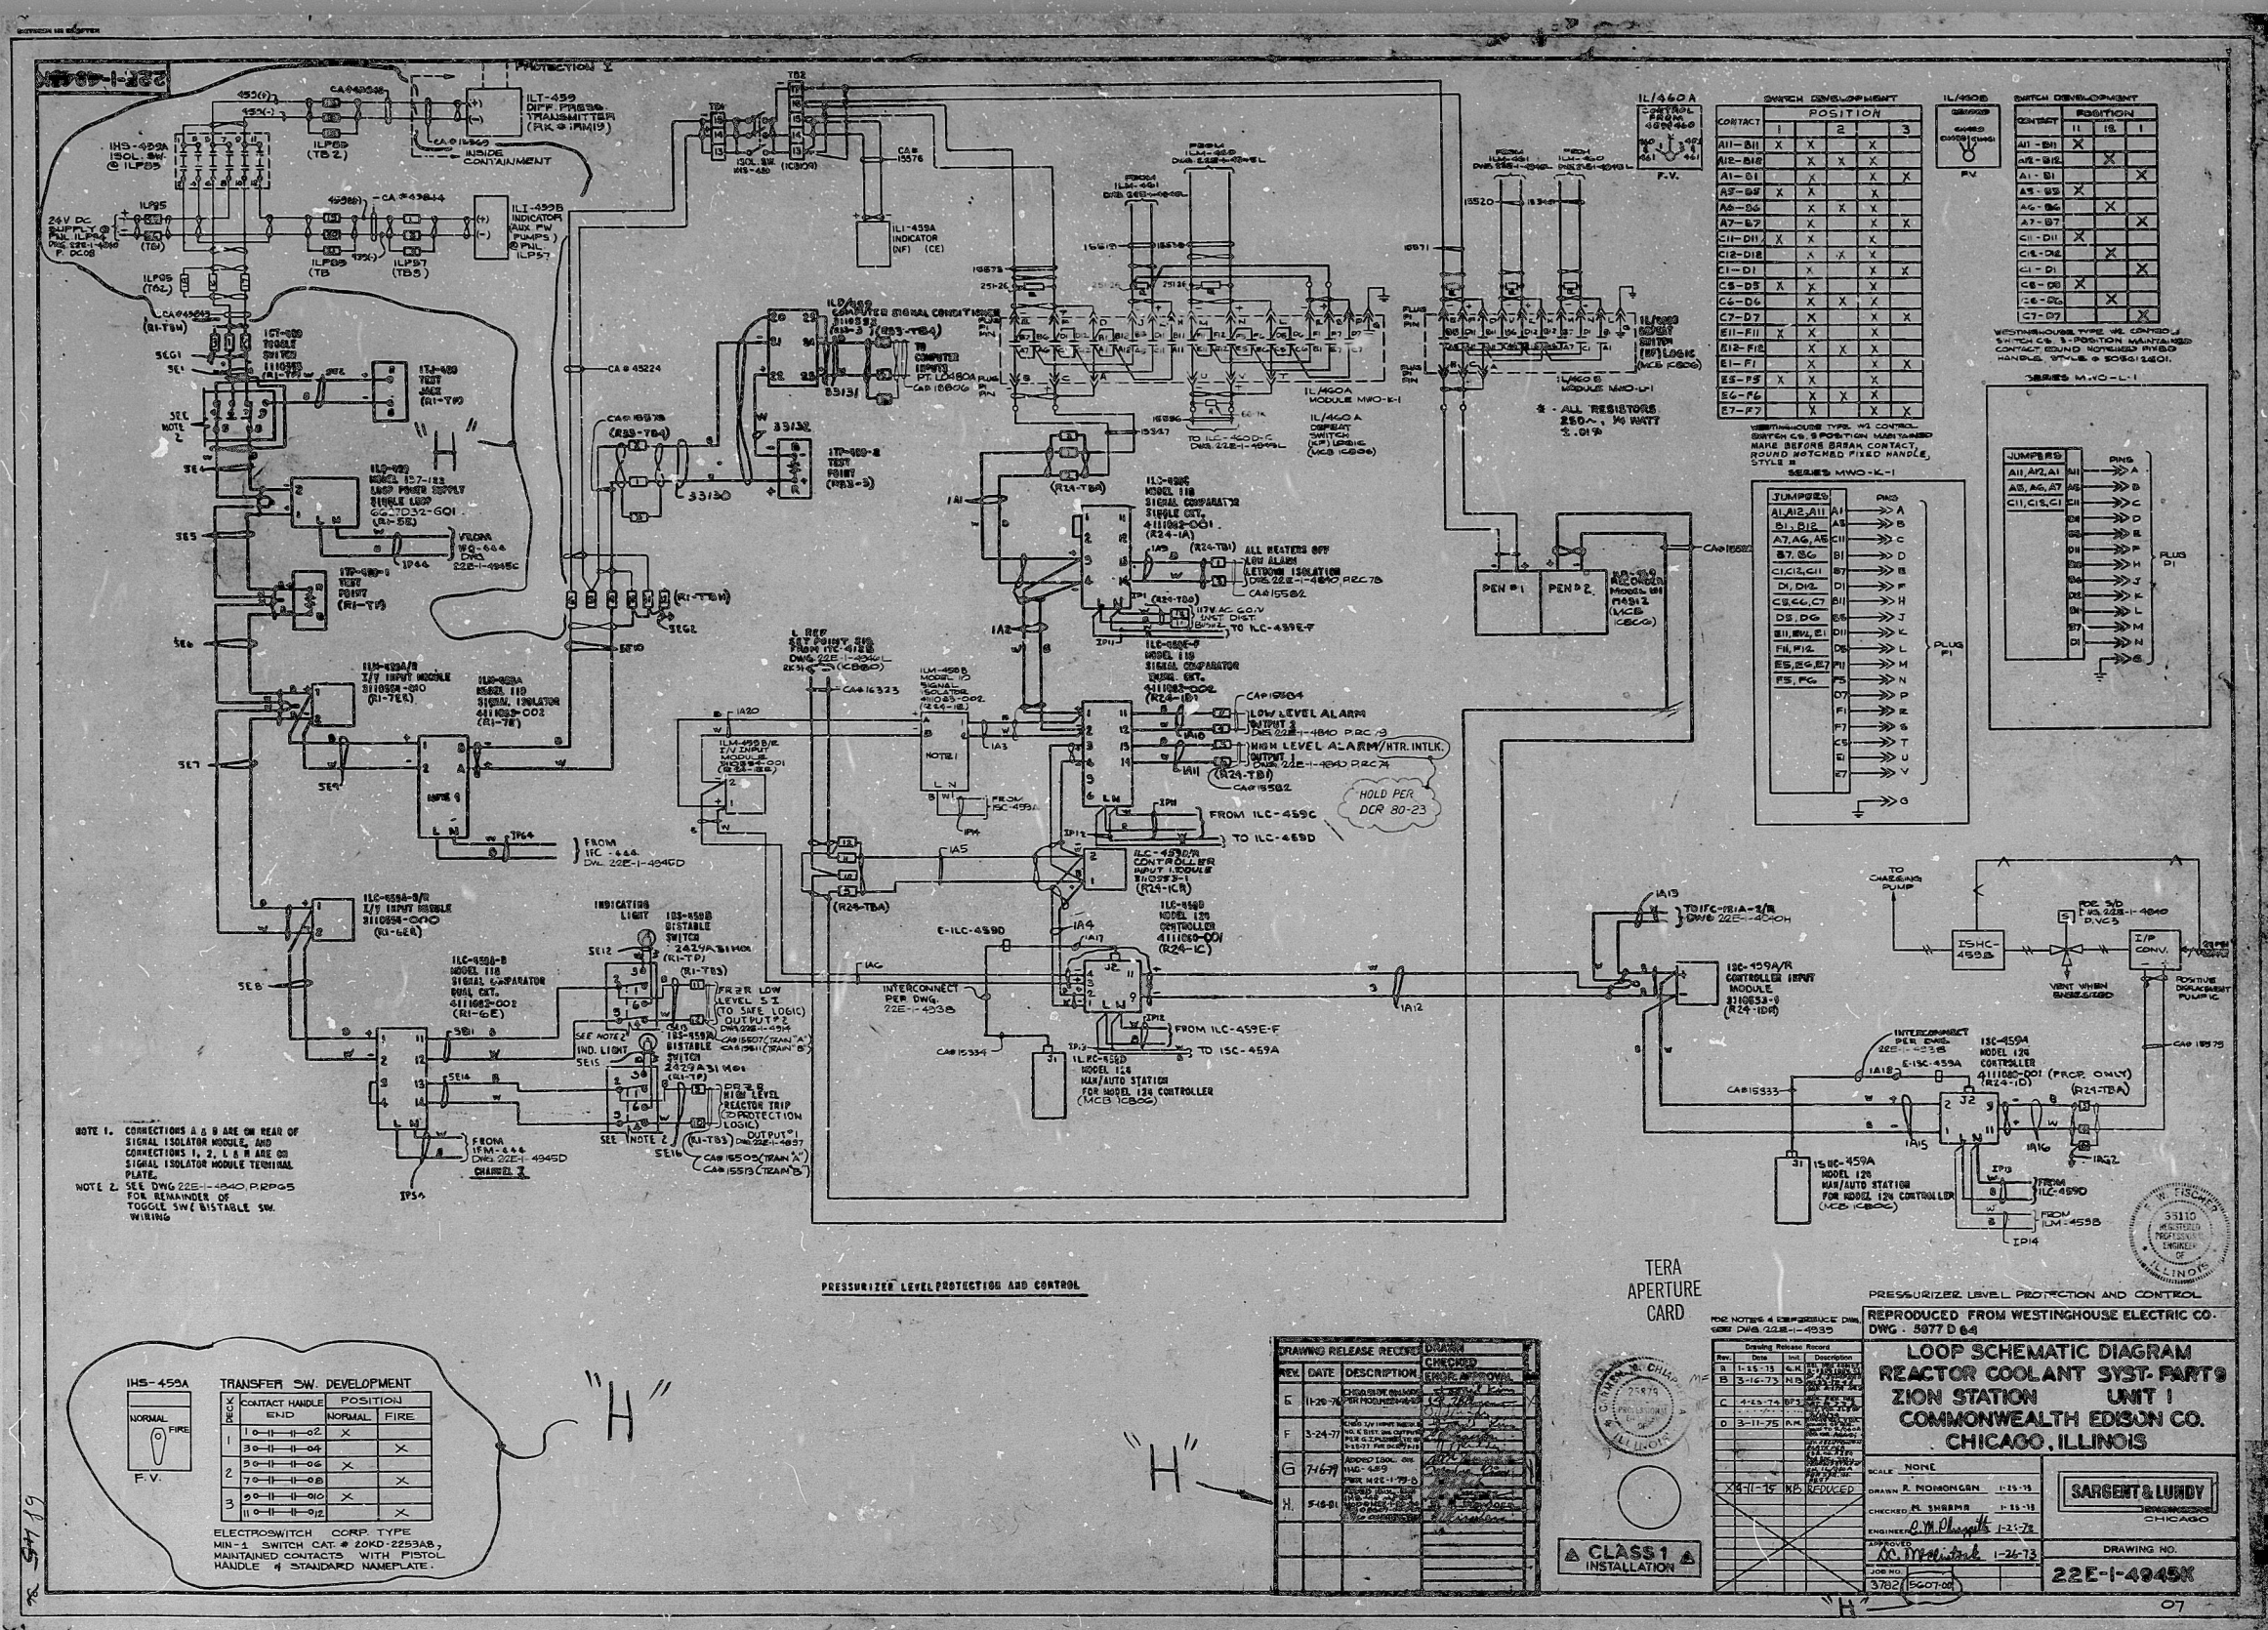


TRANSFER SW DEVELOPMENT

CONTACT HANDLE	POSITION	END	NORMAL	FIRE
1	10-11-02	X		
2	10-11-04	X		
3	10-11-06	X		
4	10-11-08	X		
5	10-11-10	X		
6	10-11-12	X		

ELECTROSWITCH CORP. TYPE
SW-1 SWITCH CAT. # 2000-253AB
MAINTAINED CONTACTS WITH PISTON
HANDLE & STANDARD NAMEPLATE.

CLASS 1 INSTALLATION

REL	DATE	DESCRIPTION	CHECKED
1	11-15-73	REVISION	
2	11-15-73	REVISION	
REPRODUCED FROM WESTINGHOUSE ELECTRIC CO. DWG. 5977D 64

LOOP SCHEMATIC DIAGRAM
REACTOR COOLANT SYST. PARTS
ZION STATION UNIT 1
COMMONWEALTH EDISON CO.
CHICAGO, ILLINOIS

SCALE: NONE

DRAWN BY: ROYALBEN
CHECKED BY: SHARPEN
ENGINEER: J. M. SHARPEN
DATE: 1-24-73

DRAWING NO. 22E-1-4945X

PIDS

8106300107

