


17
11
8.5
8.5
11
17

17
11
8.5
8.5
11
17

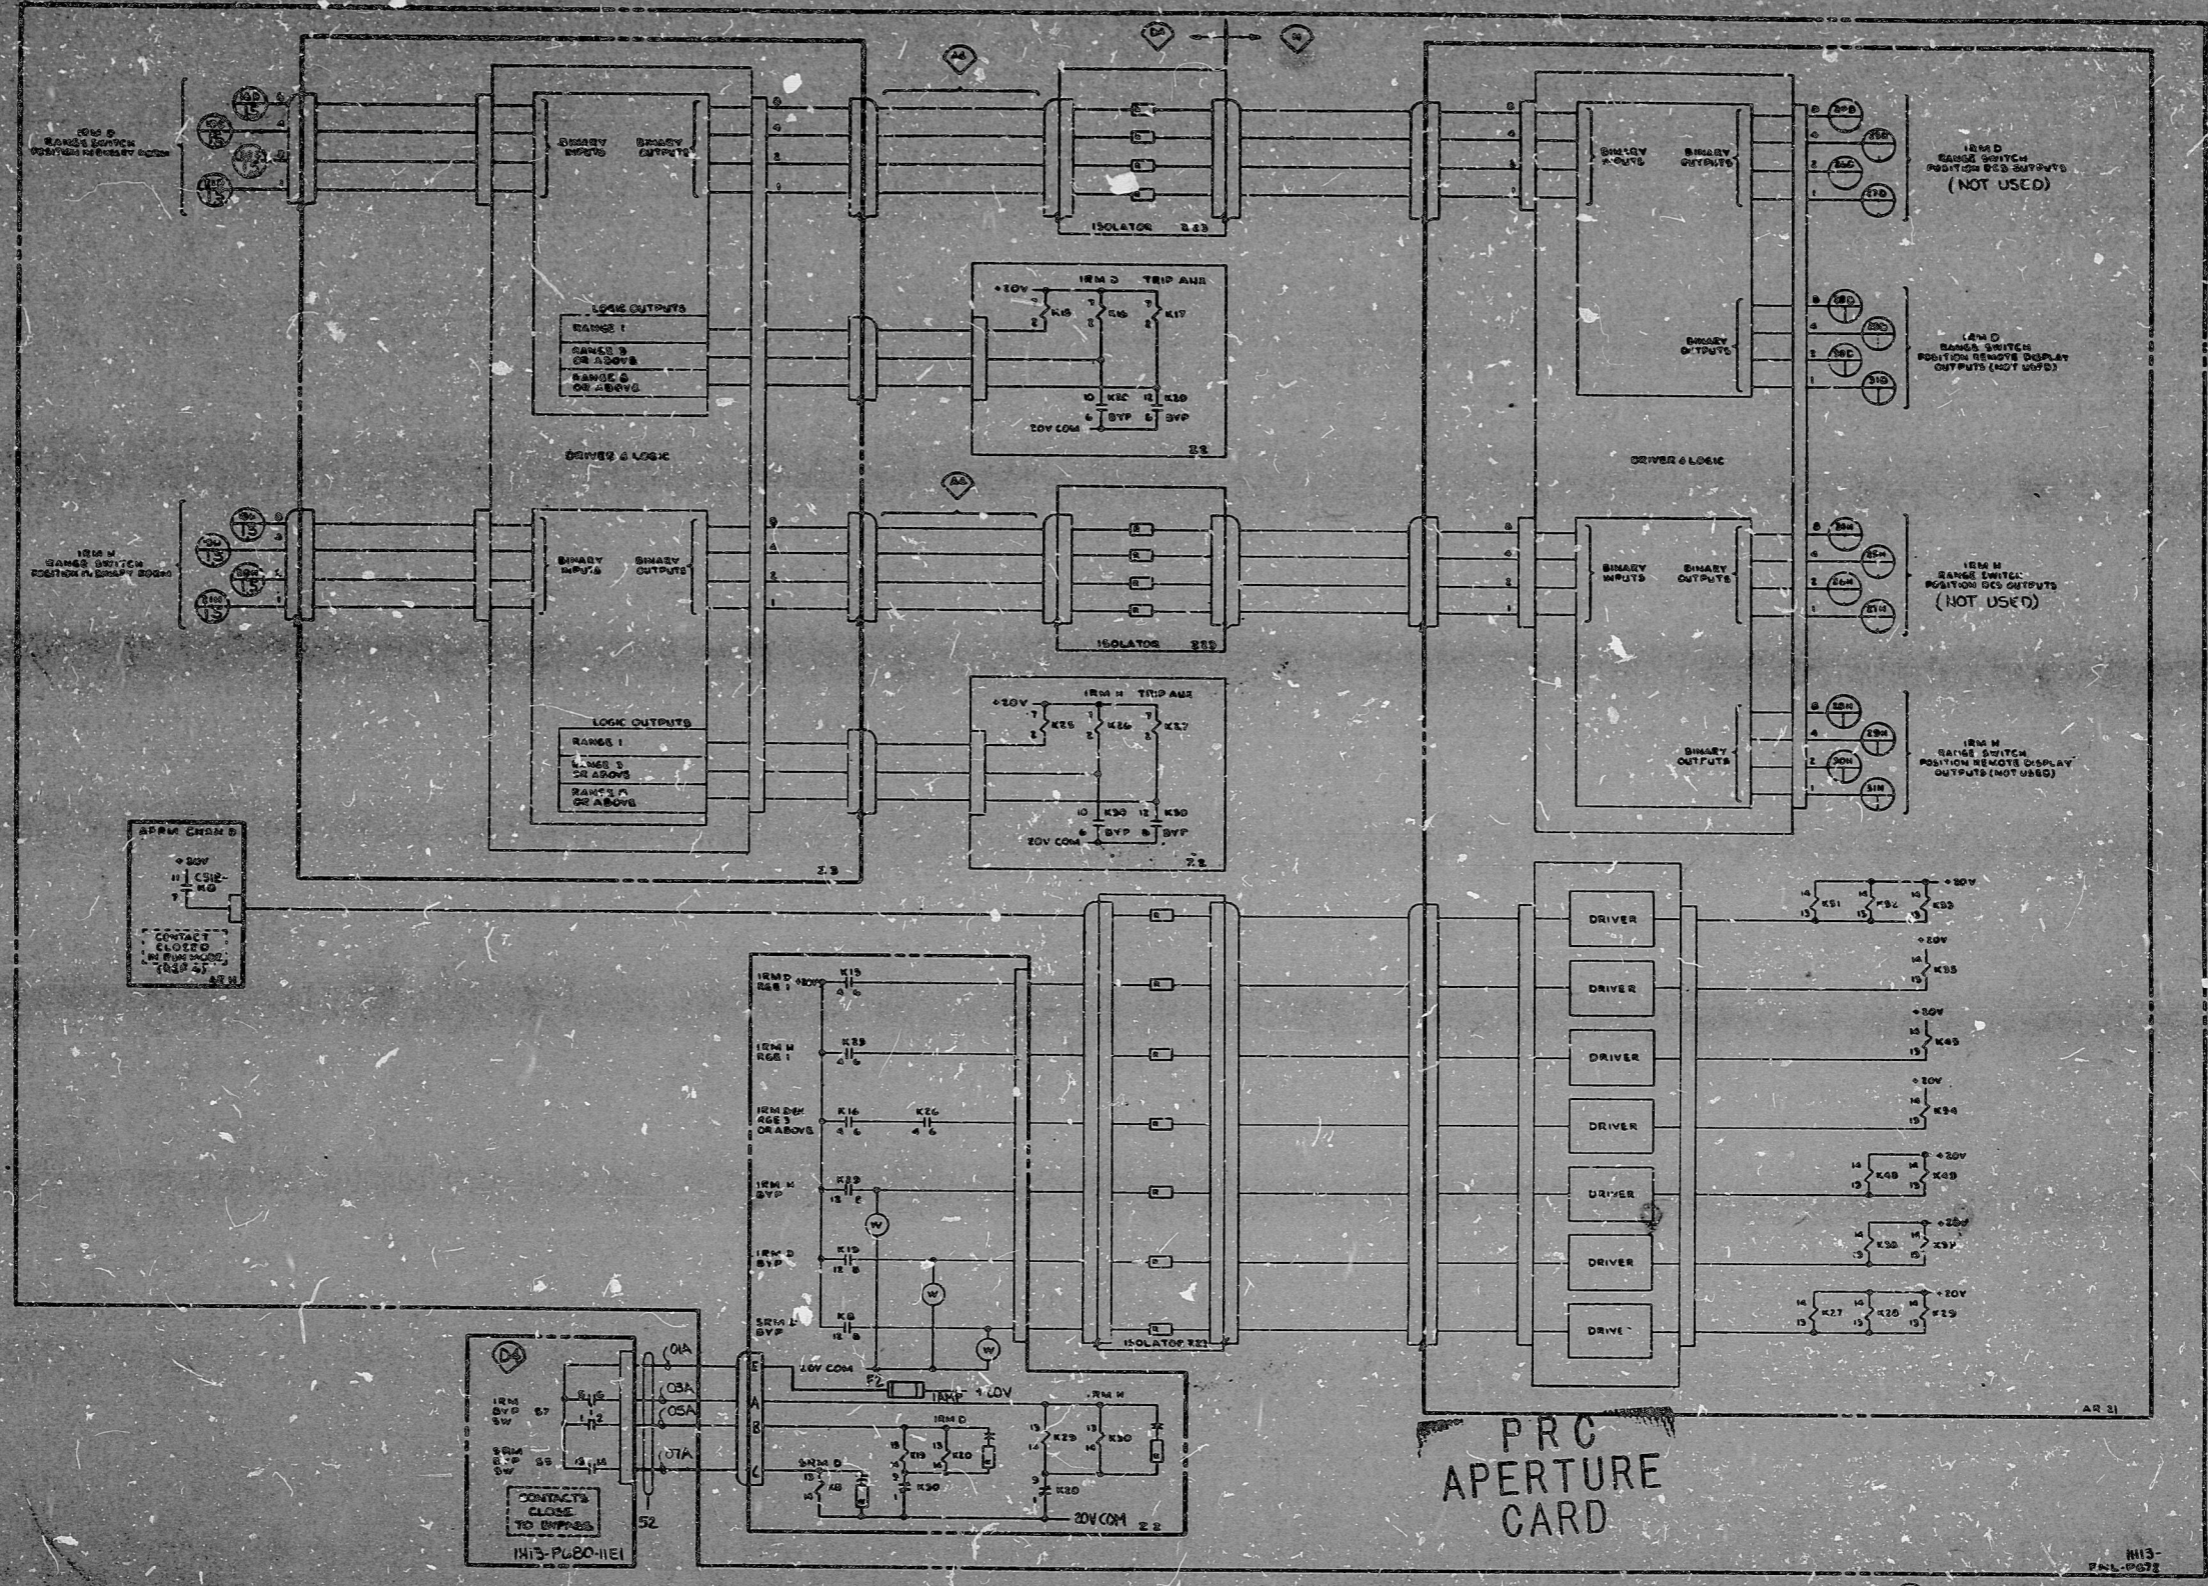

PRC APERTURE CARD

01
03
05
07

LINE CODES: 52 INACTIVE FOR NEW DESIGN NUCLEAR SAFETY RELATED

GENERAL ELECTRIC 851604 SH 23, REV. 7 START-UP RANGE NEUTRON MON SYS

THE CLEVELAND ELECTRIC ILLUMINATING CO. PERRY NUCLEAR POWER PLANT UNIT 1 ELECTRICAL-ELEMENTARY DIAGRAMS

9-1-77	CONSTRUCTION	
	PRELIMINARY	
DATE	RELEASED FOR	ENGR

START-UP RANGE NEUTRON MONITORING SYS AUXILIARY RELAYS, CHANNEL D, H

ADDED IN ACTIVE NOTE PER GE REV. 7	READING PA.	GILBERT ASSOCIATES, INC. ENGINEERS AND CONSULTANTS	DATE	04-24-80	JGS	RJA	DES	YFA	2-7-77	OR	MSWG 10-200-037 CS1	
------------------------------------	-------------	--	------	----------	-----	-----	-----	-----	--------	----	---------------------	--

NOV	MADE	CHSE	APPROVAL	DATE	NOV	MADE	CHSE	APPROVAL	DATE	NOV	MADE	CHSE	APPROVAL	DATE
-----	------	------	----------	------	-----	------	------	----------	------	-----	------	------	----------	------

Rids

8212140080

