


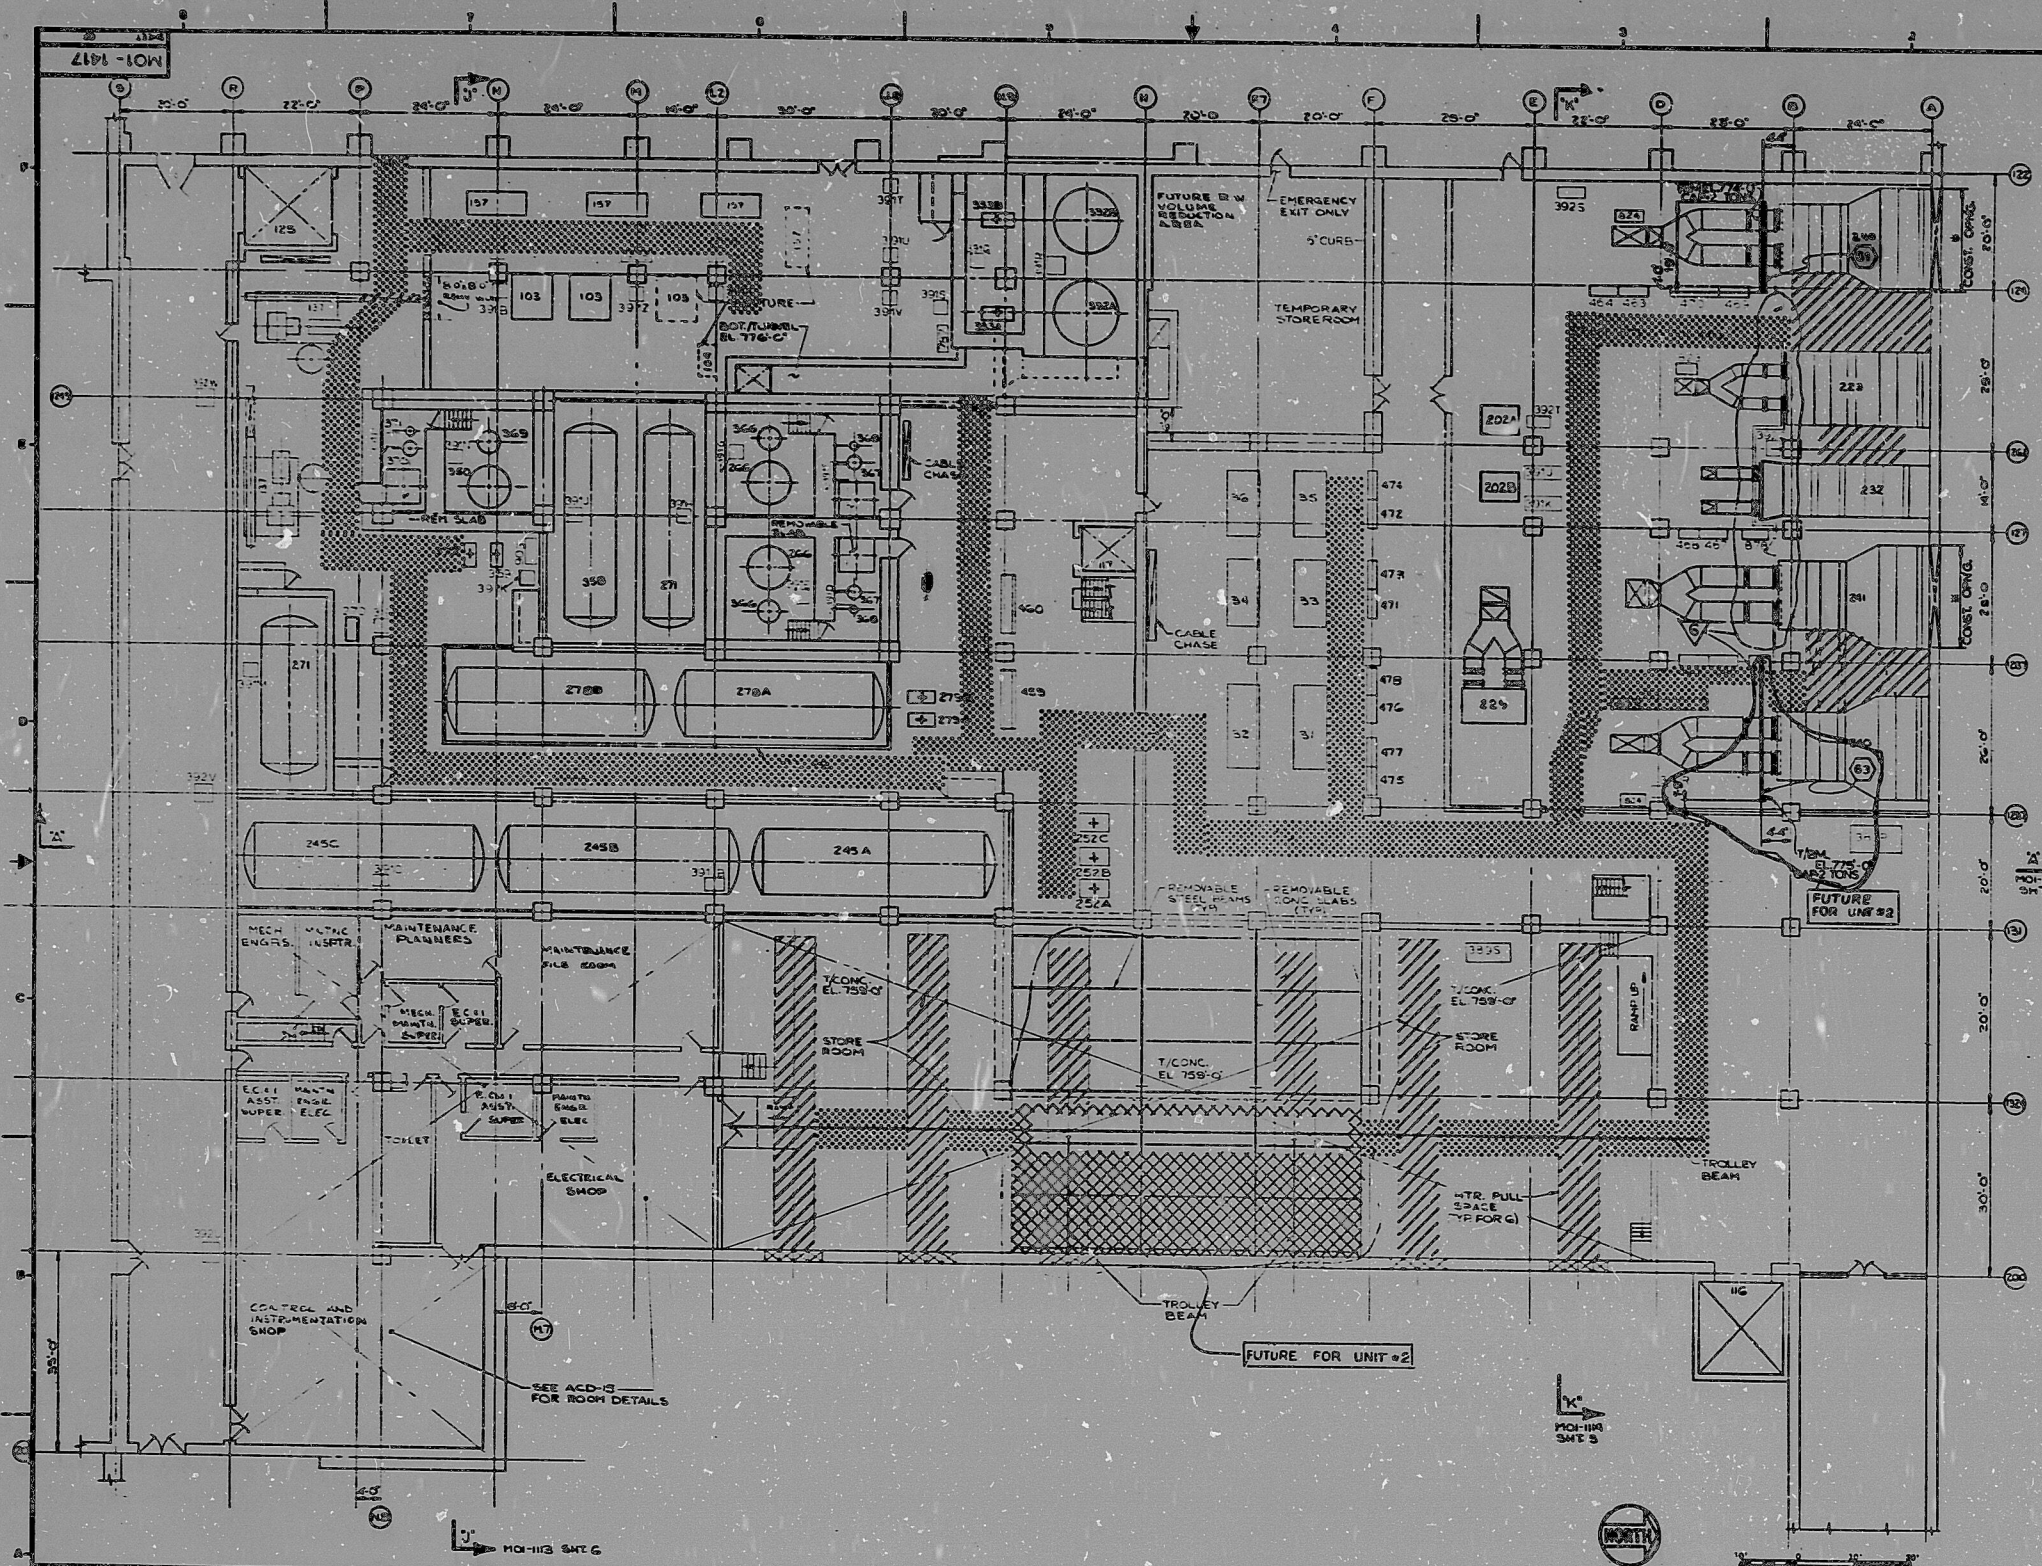

NO.	DESCRIPTION
101	EXHAUST AIR DUCT
102	EXHAUST AIR DUCT
REV.	DATE	BY	CHKD.	DESCRIPTION
1	11-8-78	NRILAGAN		FOR BIDS, SPEC. K-2837B

SCALE: 1/8" = 1'-0"
 PROJECT: 4536
 SHEET: 4597
 EQUIP. REMOVAL & CONSTRUCTION
 RADWASTE BLDG.
 MEZZ. FL. PLAN EL 762'-0"
 CLINTON POWER STATION
 UNIT 182
 ILLINOIS POWER COMPANY
 CLINTON, ILLINOIS

Steve Swartz
 BALDWIN & ASSOCIATES DCC
 JUN 05 1981

FOR REFERENCE ONLY
 Not To Be Used For Construction

REF. Dwg. USED:
 DWG. NO. REV. DATE
 101-1417 6 6-9-78 A
 SARGENT & LUNDY
 DRAWING NO. 101-1417
 SHEET 6

NRILAGAN
 30X

TERA
 APERTURE
 CARD

RDS

8107130414

