


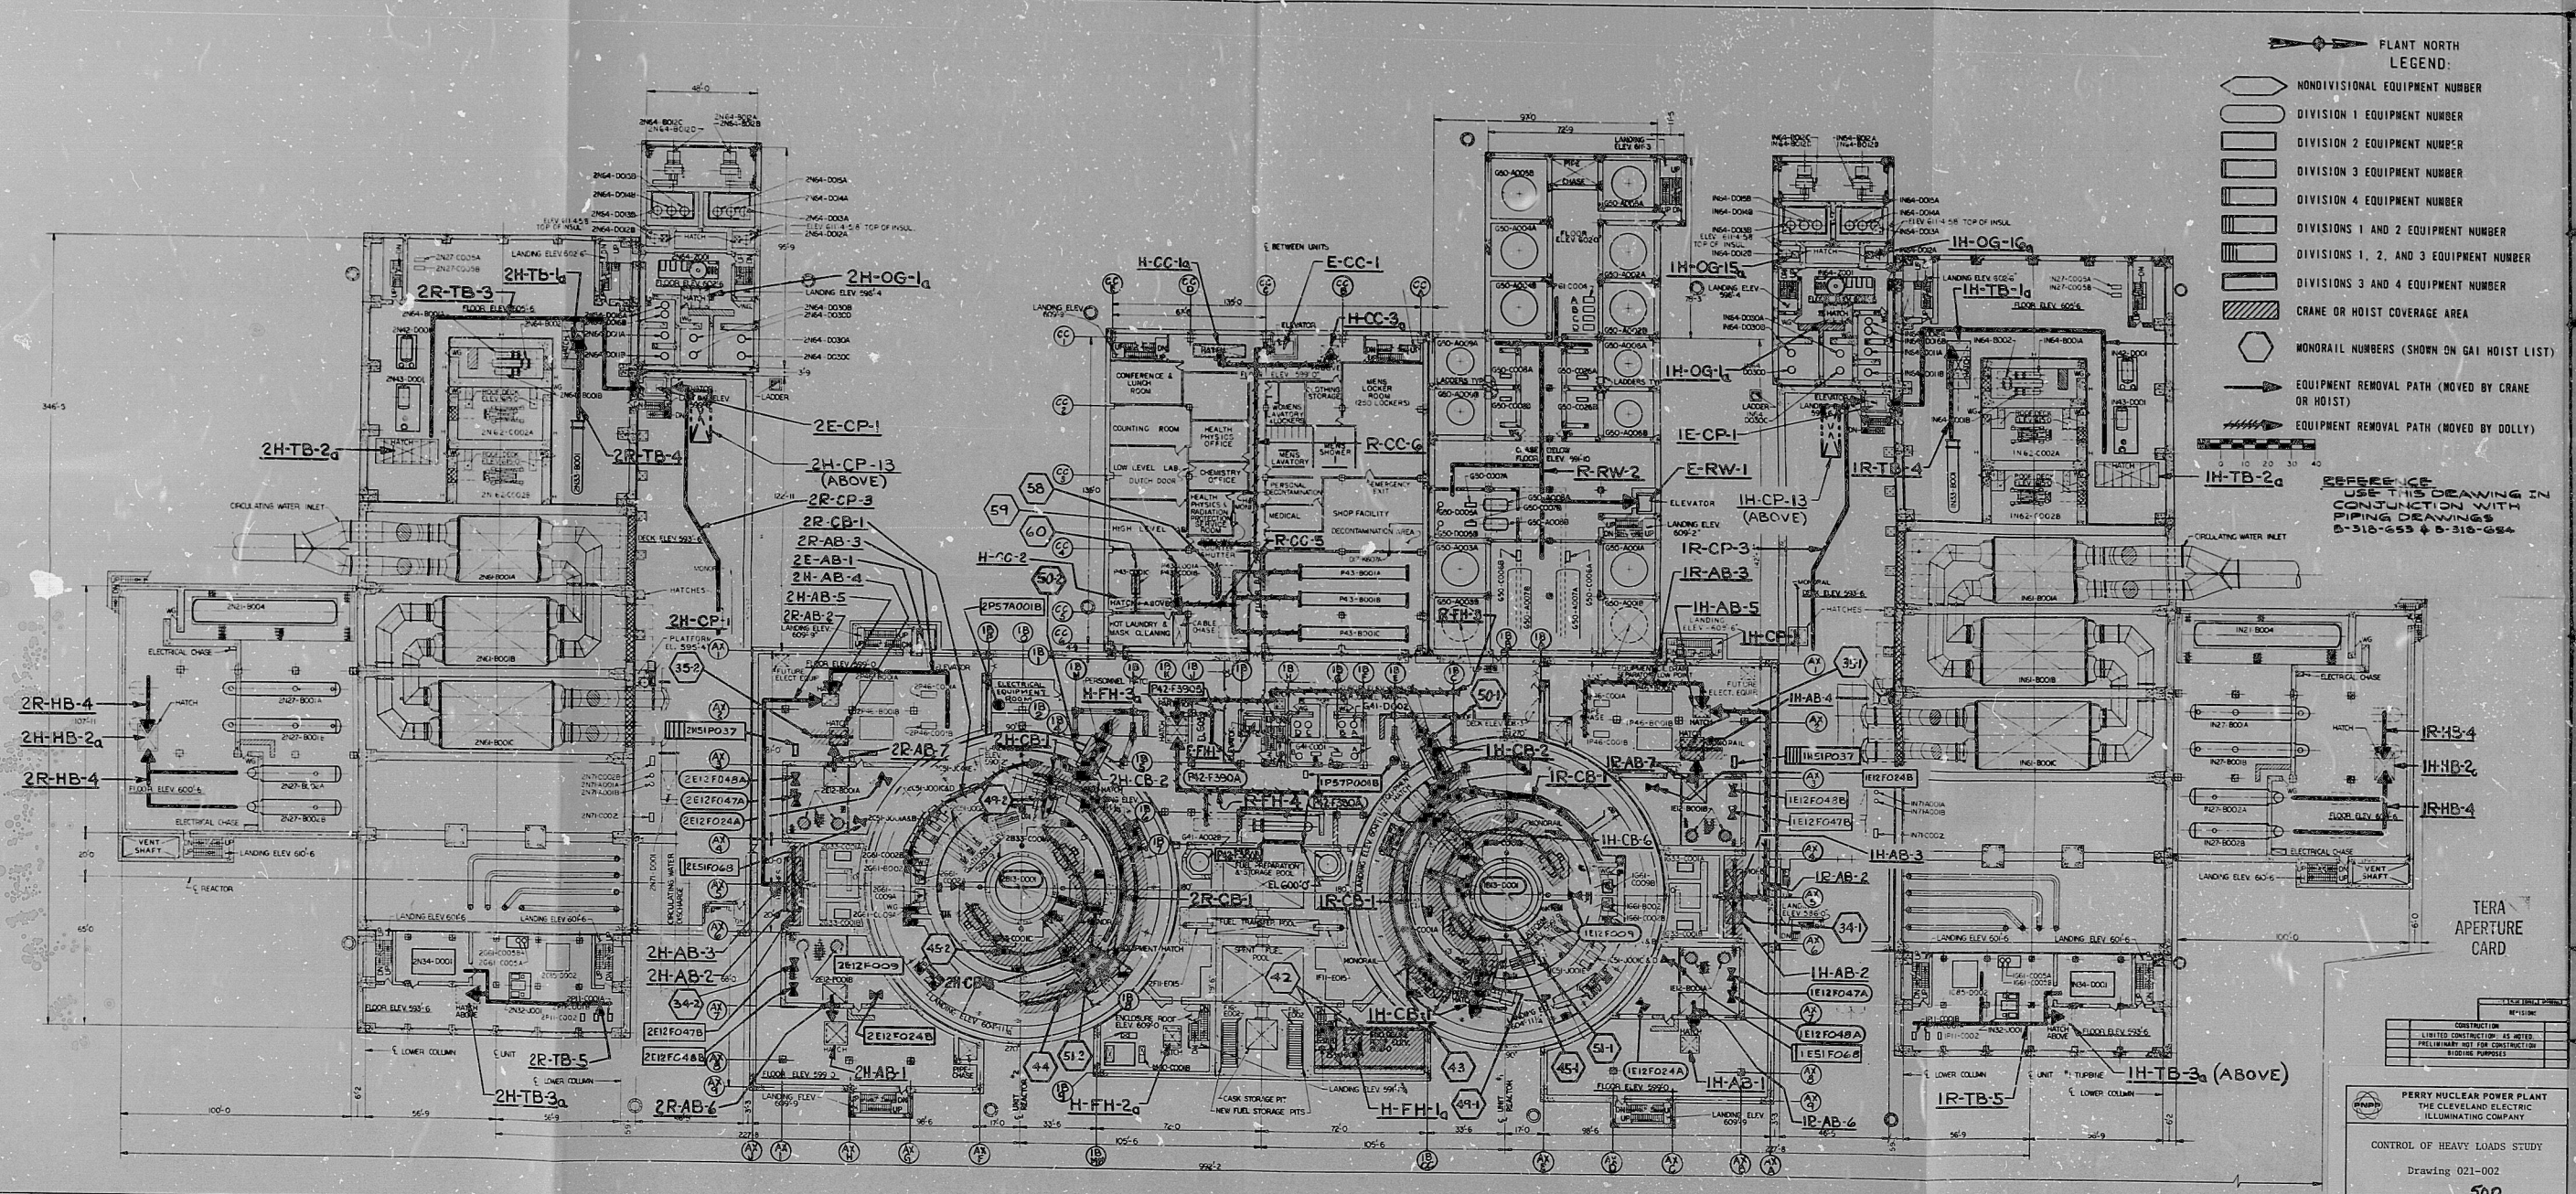

- PLANT NORTH  
LEGEND:
- NONDIVISIONAL EQUIPMENT NUMBER
  - DIVISION 1 EQUIPMENT NUMBER
  - DIVISION 2 EQUIPMENT NUMBER
  - DIVISION 3 EQUIPMENT NUMBER
  - DIVISION 4 EQUIPMENT NUMBER
  - DIVISIONS 1 AND 2 EQUIPMENT NUMBER
  - DIVISIONS 1, 2, AND 3 EQUIPMENT NUMBER
  - DIVISIONS 3 AND 4 EQUIPMENT NUMBER
  - CRANE OR HOIST COVERAGE AREA
  - MONORAIL NUMBERS (SHOWN ON GAI HOIST LIST)
  - EQUIPMENT REMOVAL PATH (MOVED BY CRANE OR HOIST)
  - EQUIPMENT REMOVAL PATH (MOVED BY DOLLY)

REFERENCE  
USE THIS DRAWING IN  
CONJUNCTION WITH  
PIPING DRAWINGS  
8-318-655 & 8-318-654

TERA  
APERTURE  
CARD

PERRY NUCLEAR POWER PLANT  
THE CLEVELAND ELECTRIC  
ILLUMINATING COMPANY  
CONTROL OF HEAVY LOADS STUDY  
Drawing 021-002  
8107130



RDS-PDR

810713D500

