


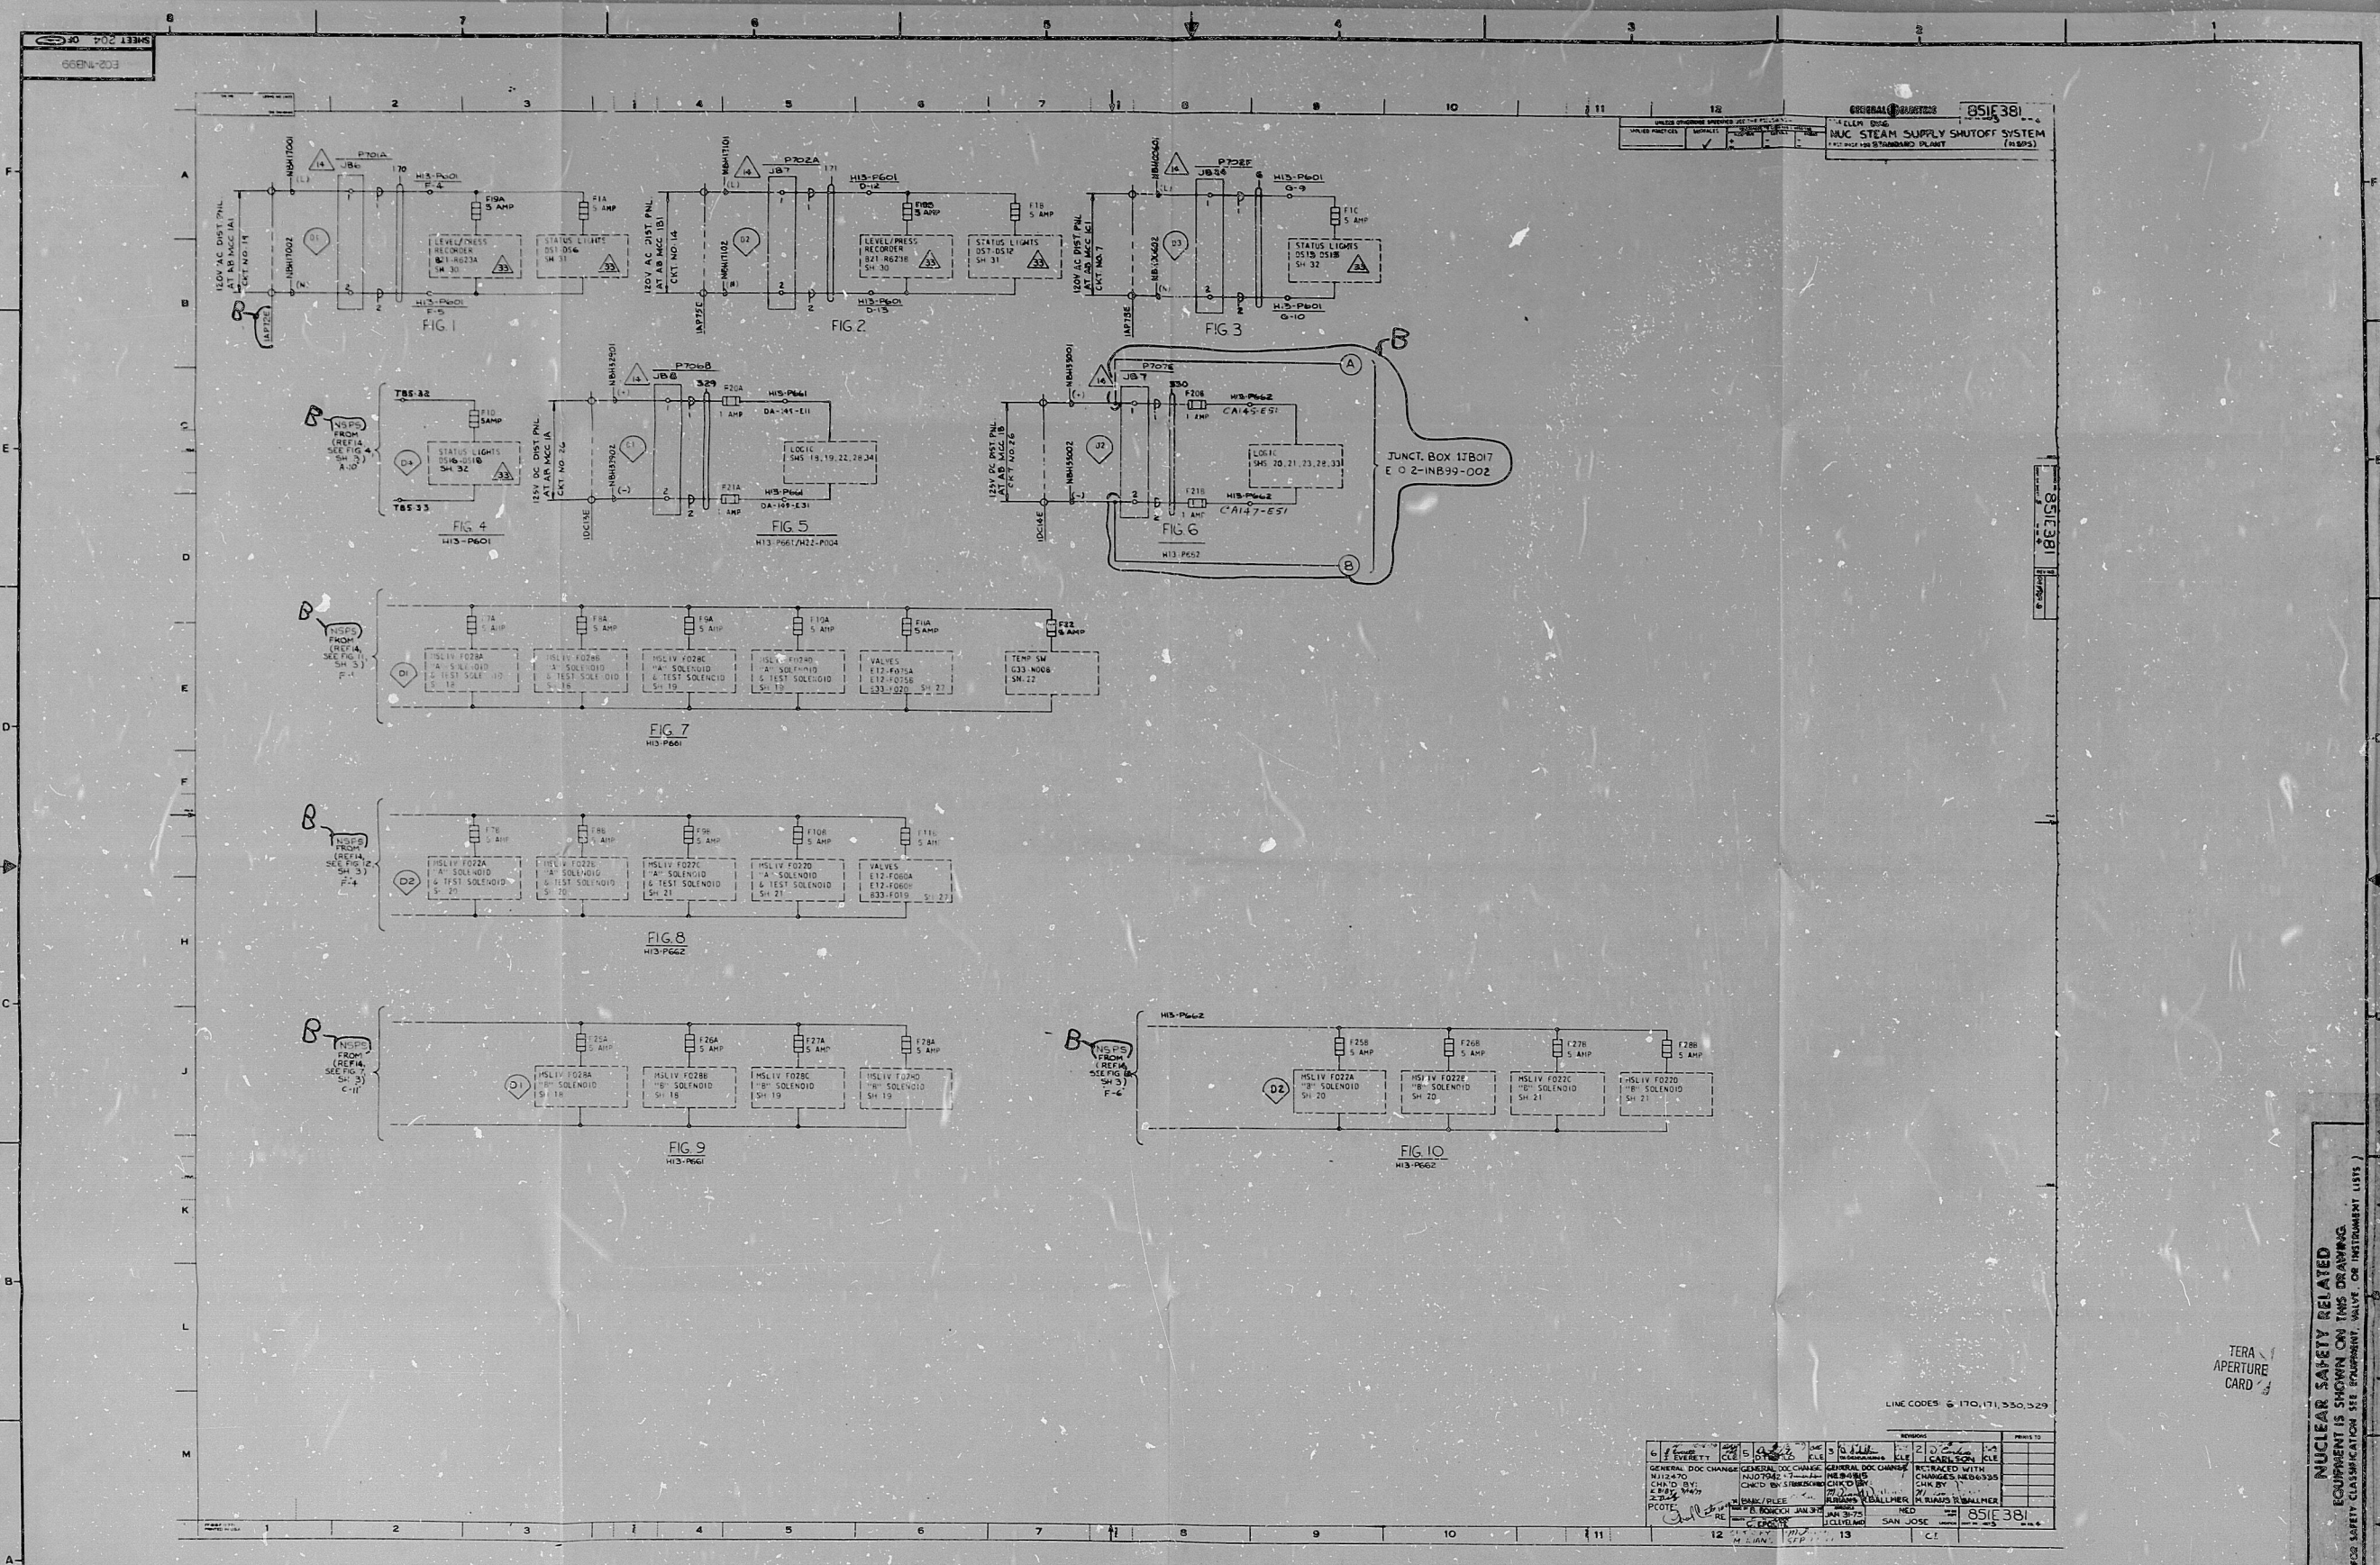

DRAWING RELEASE RECORD												DRAWING RELEASE RECORD											
REV.	DATE RELD.	PREPARED	REVIEWED	APPROVED	PURPOSE	FILM	REV.	DATE RELD.	PREPARED	REVIEWED	APPROVED	PURPOSE	FILM										
A	2-28-80	C. J. Lundy	John P. Lundy	John P. Lundy	RELEASED FOR CONSTRUCTION, SPEC. NO. K-2999		B	2-18-81	John P. Lundy	John P. Lundy	John P. Lundy	MISC. REV. FOR CONSTRUCTION, SPEC. NO. K-2999											

NUCLEAR SAFETY RELATED
EQUIPMENT IS SHOWN ON THIS DRAWING
(FOR SAFETY CLASSIFICATION SEE EQUIPMENT, VALVE OR INSTRUMENT LISTS)

TERA
APERTURE
CARD

REV.	DATE	BY	CHKD.	APP'D.	REMARKS
1	2-28-80	C. J. Lundy	John P. Lundy	John P. Lundy	RELEASED FOR CONSTRUCTION, SPEC. NO. K-2999
2	2-18-81	John P. Lundy	John P. Lundy	John P. Lundy	MISC. REV. FOR CONSTRUCTION, SPEC. NO. K-2999



SCHEMATIC DIAGRAM	
NUCLEAR BOILER SYSTEM (NB)	
NUCLEAR STEAM SUPPLY SHUT-OFF SYSTEM (NSSS)	
(K-2999)	
CLINTON POWER STATION UNIT 1	
ILLINOIS POWER COMPANY	
CLINTON, ILLINOIS	
DRAWING NO.	REV.
E02-INB99	B
SHEET 204 OF 204	

Rib

8107140177

