


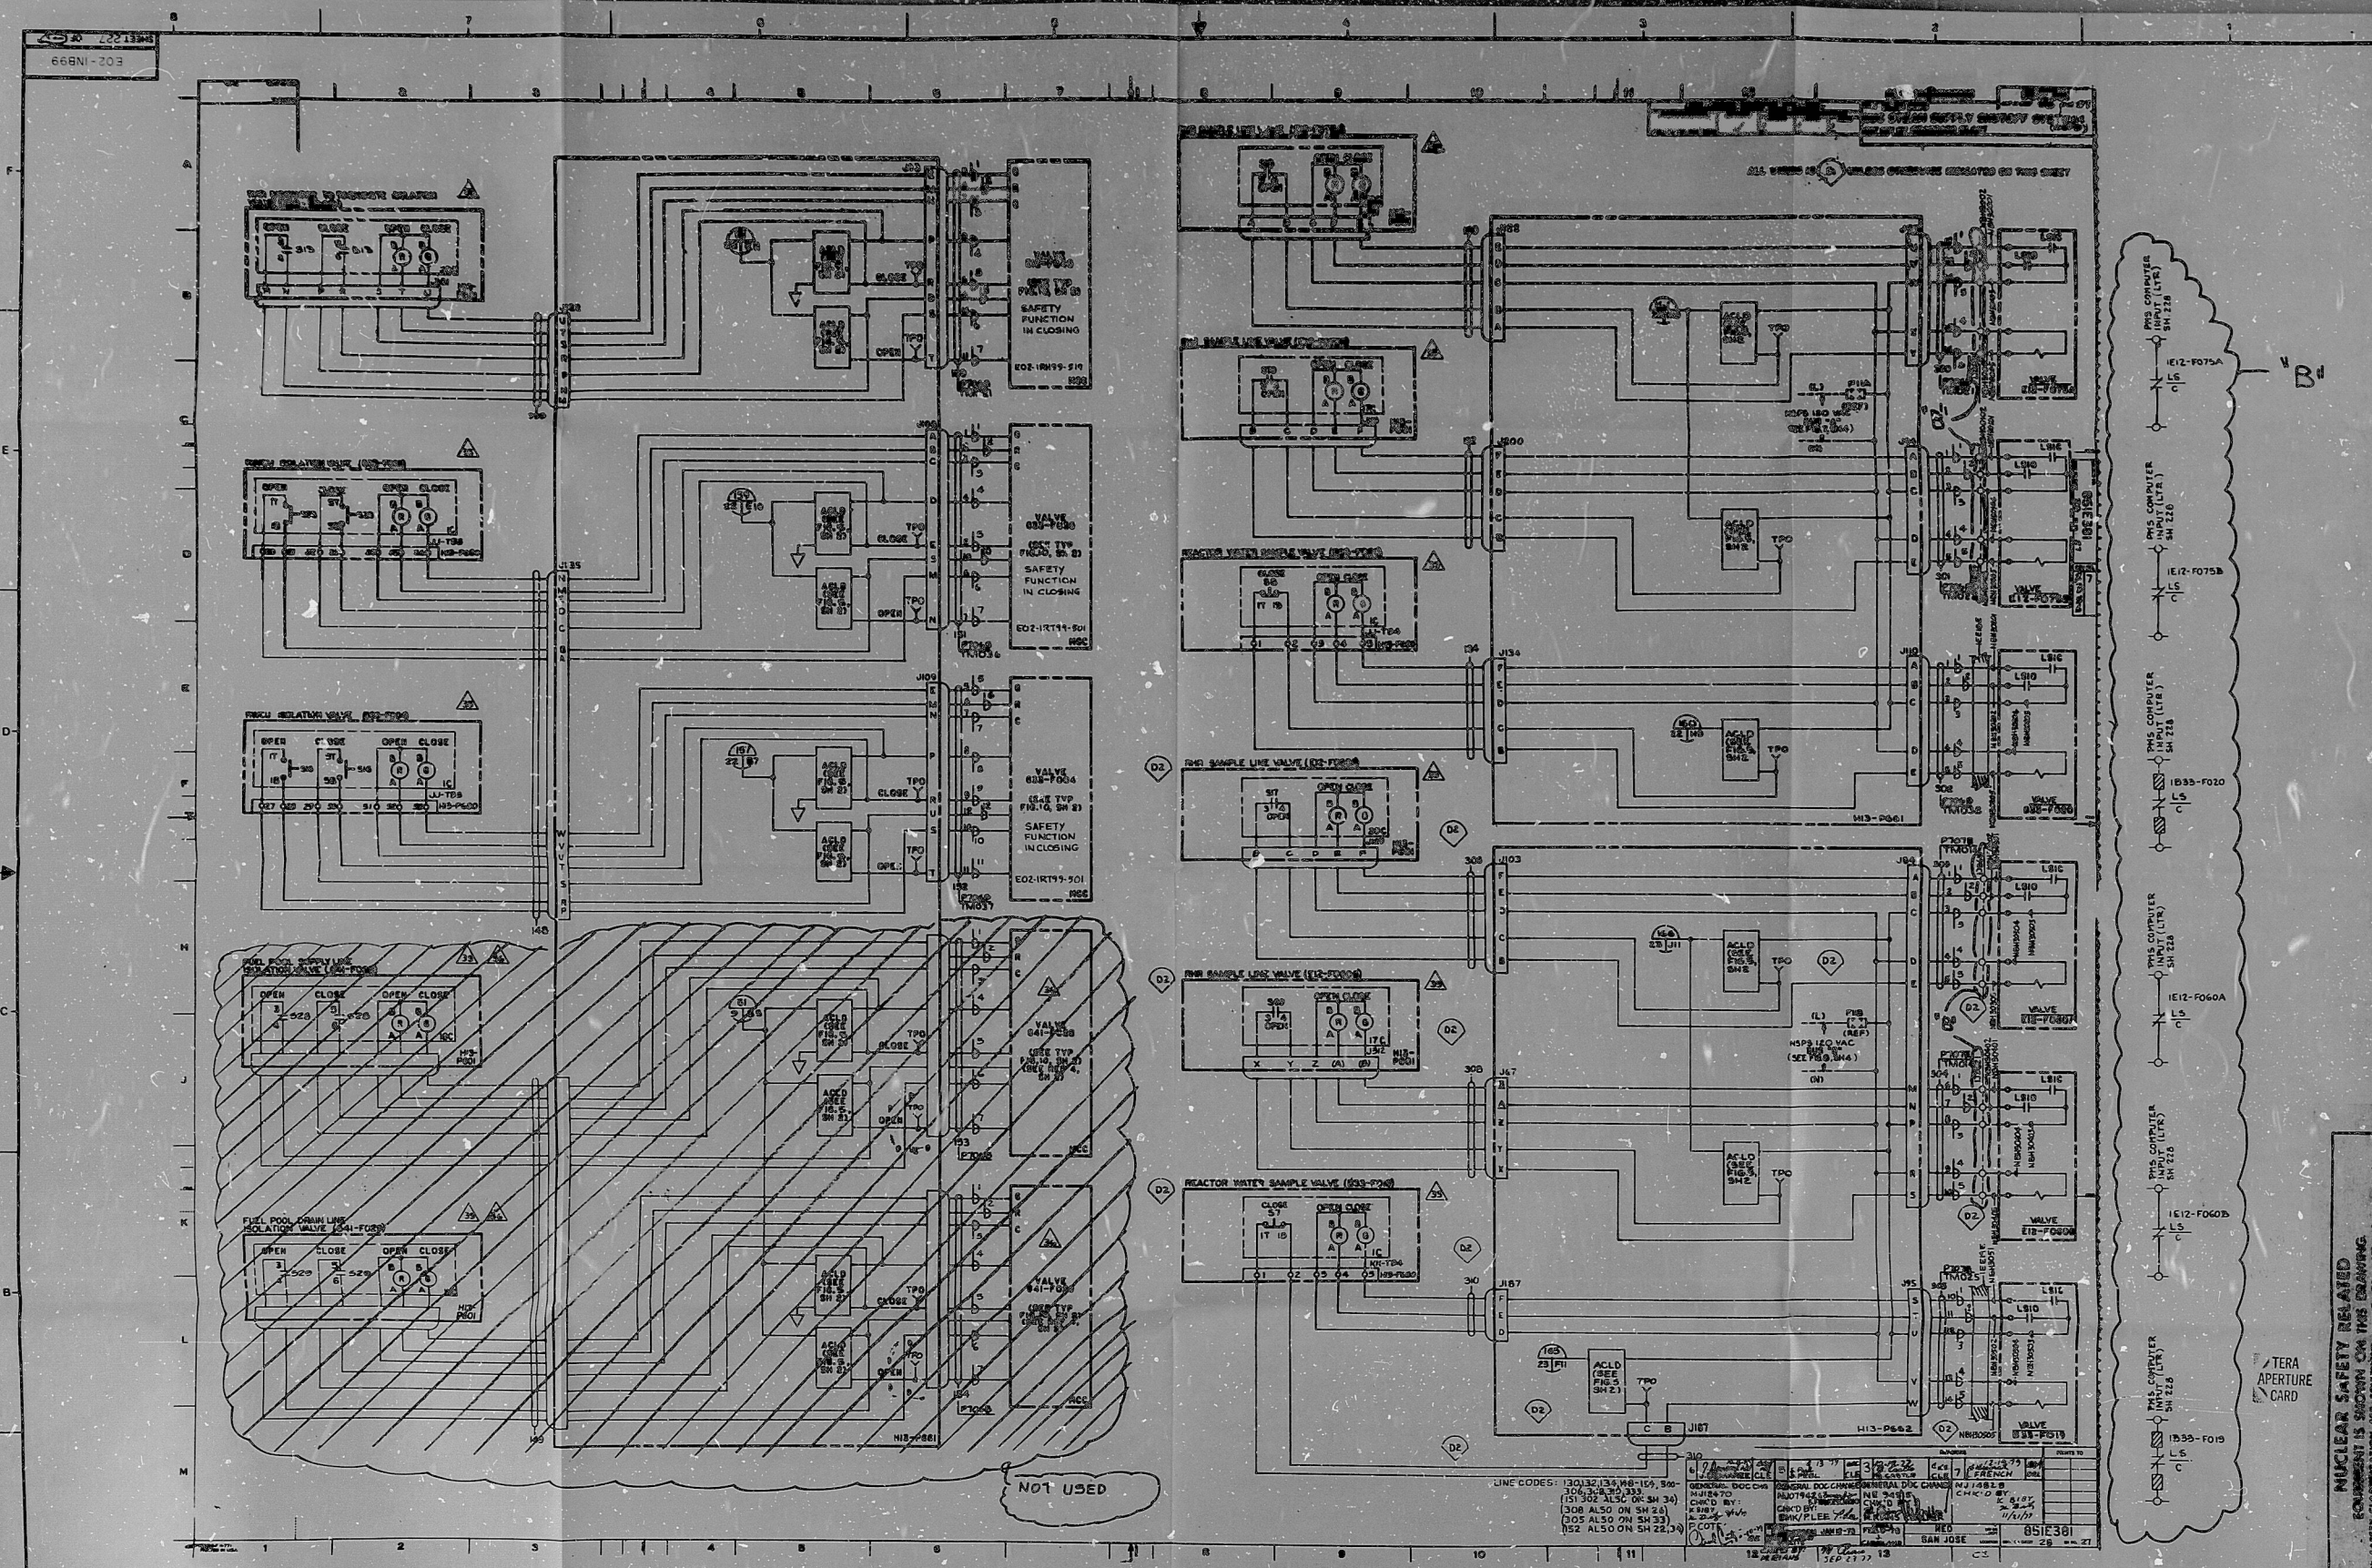

DRAWING RELEASE RECORD					DRAWING RELEASE RECORD				
REV.	DATE	RELD.	PREPARED	REVIEWED	APPROVED	PURPOSE	REV.	DATE	RELD.
A	2-28-80					RELEASED FOR CONSTRUCTION SPEC. NO. K-2999	A	2-28-80	
B	2-18-81					MISS. BY FOR CONSTRUCTION, SPEC. NO. K-2999	B	2-18-81	

SCALE	PROJECT NUMBER	REVISIONS
1/8" = 1'-0"	4536	

NUCLEAR SAFETY RELATED
EQUIPMENT IS SHOWN ON THIS DRAWING
FOR SAFETY CLASSIFICATION AND IDENTIFICATION PURPOSES ONLY

TERA APERTURE CARD

NUCLEAR SAFETY RELATED
EQUIPMENT IS SHOWN ON THIS DRAWING
FOR SAFETY CLASSIFICATION AND IDENTIFICATION PURPOSES ONLY

SARGENT & LUNDY
CHICAGO, ILLINOIS

DRAWING NO. E02-INB99
REV. B
SHEET 227 OF 228

CLINTON POWER STATION UNIT 1
ILLINOIS POWER COMPANY
CLINTON, ILLINOIS

River

8/07/60236

