



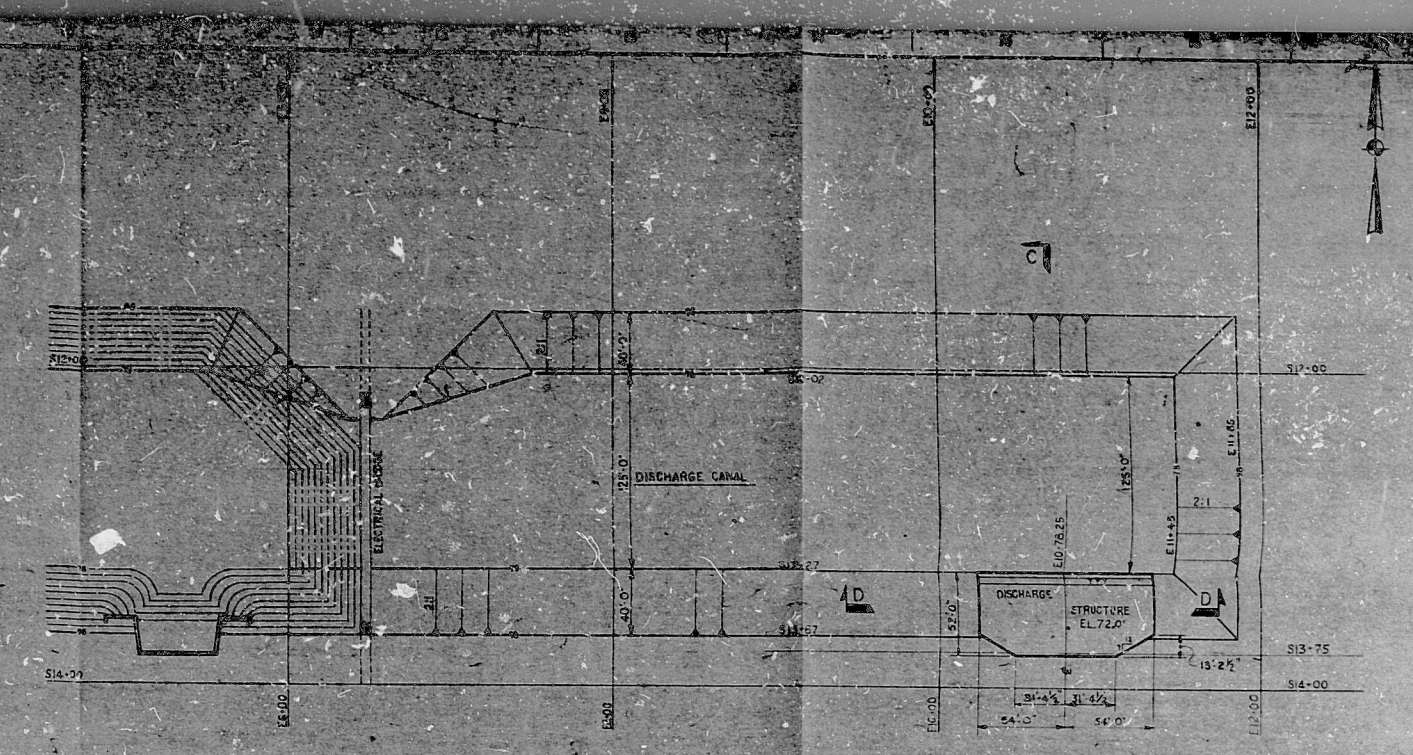

DISCHARGE CANAL
PLAN
SCALE: TWO

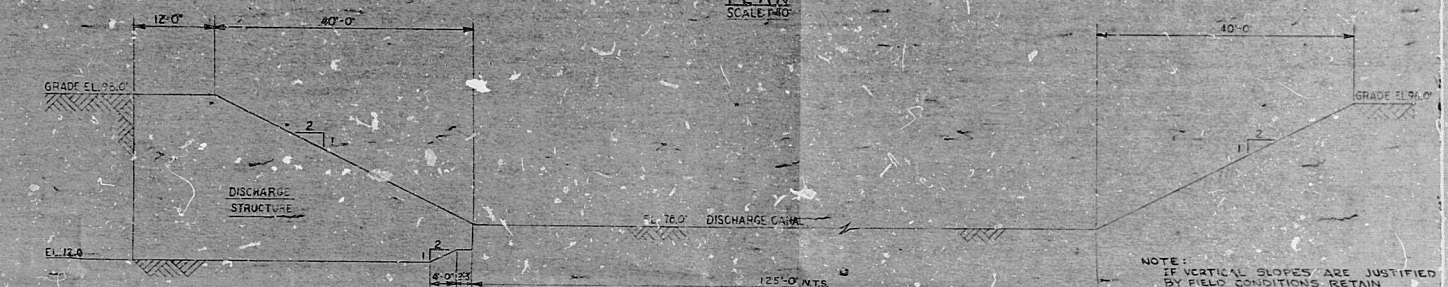

SECTION C-C
SCALE 1"=10'



SECTION D-D
SCALE 1"=10'

NOTES:

1. ALL ELEVATION DIMENSIONS FOR STRUCTURES REPRESENT MINIMUM CONCRETE DIMENSIONS.
2. ALL ELEVATIONS FOR STRUCTURES REPRESENT BOTTOM OF STRUCTURAL CONCRETE.

PRC
APERTURE
CARD

POOR ORIGINAL

1	REVISED INTAKE STRUCT EXCAV & COORDINATES OF DRAIN	7/24/74	BY	CT	APP	DATE
NO.	REVISIONS					
FLORIDA POWER CORPORATION ST. PETERSBURG, FLORIDA CRYSTAL RIVER PLANT						
UNIT NO. 3		853,000 KW				
PLANT SITE-INTAKE & DISCHARGE CANALS EXCAVATION						
REVISIONS	GIBBERT ASSOCIATES, INC.				APPROVED FOR CONSTRUCTION BY FLORIDA POWER CORPORATION	
DATE	PROJECT	DESIGNED BY	ENGINEER	PROFESSOR	ON	
AS NOTED	4-20-73	2019	2019	2019	NUCLEAR POWER REACTION	
SCALE	1"=10'-0"	DATE	DRAWING	REV.	7FC DRAWING NUMBER	

RIDS

8301180190

