


17"  
11"  
8.5"  
8.5"  
17"

17"  
11"  
8.5"  
8.5"  
17"

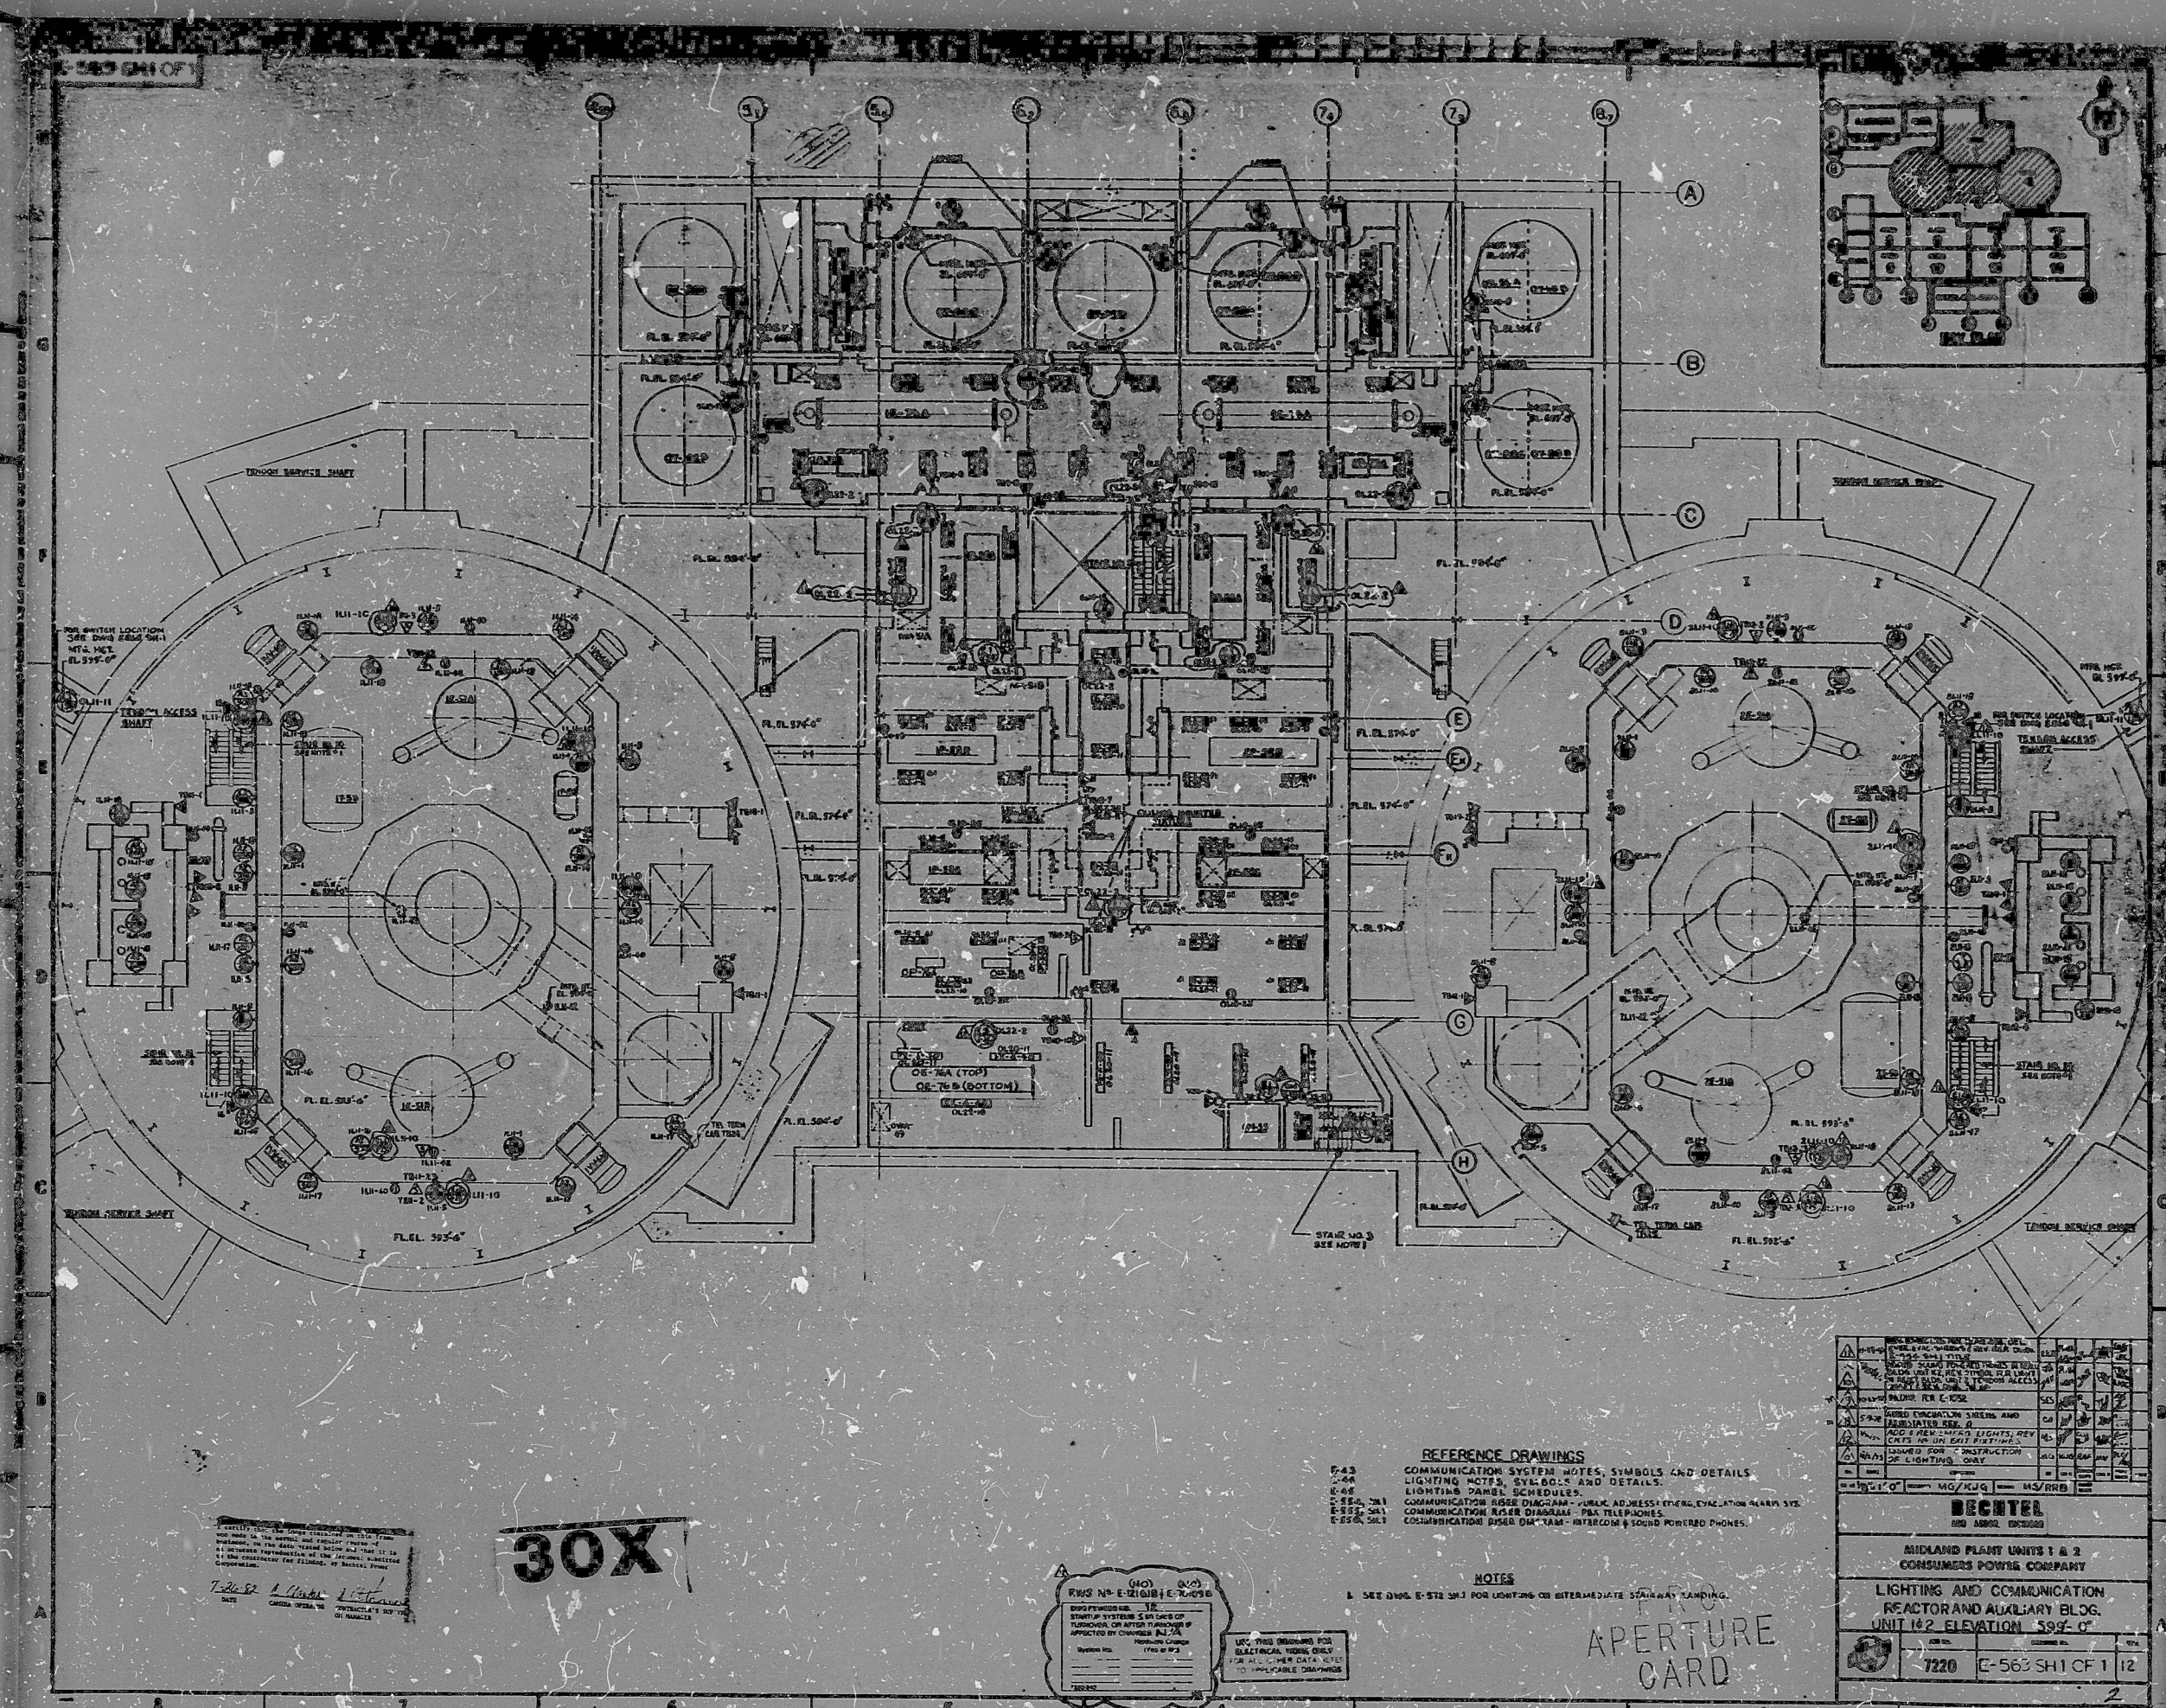

7-20-52  
DATE  
C. H. HARRIS  
BY  
C. H. HARRIS

30X

THIS DRAWING IS FOR THE  
USE OF THE ELECTRICAL ENGINEER  
ONLY. IT IS NOT TO BE USED FOR  
CONSTRUCTION PURPOSES.  
APPROVED BY:  
DATE: 7-20-52  
BY: C. H. HARRIS

REFERENCE DRAWINGS  
E-43 COMMUNICATION SYSTEM NOTES, SYMBOLS AND DETAILS.  
E-44 LIGHTING NOTES, SYMBOLS AND DETAILS.  
E-45 LIGHTING PANEL SCHEDULES.  
E-46 COMMUNICATION Riser DIAGRAM - PUBLIC ADDRESS, EVACUATION ALARM SYS.  
E-47 COMMUNICATION Riser DIAGRAM - PBA TELEPHONES.  
E-48 COMMUNICATION Riser DIA - TALK - INTERCOM & SOUND POWERED PHONES.

NOTES  
A. SEE DRAW. E-512 SH-1 FOR LIGHTING ON INTERMEDIATE STAIRWAY LANDING.

APERTURE  
CARD

REVISION	DATE	BY	CHKD	APPD	REMARKS
1	7-20-52	C. H. HARRIS			ISSUED FOR CONSTRUCTION
2	7-20-52	C. H. HARRIS			REVISIONS

MIDLAND PLANT UNITS 1 & 2 CONSUMERS POWER COMPANY	
LIGHTING AND COMMUNICATION REACTOR AND AUXILIARY BLDG. UNIT #2 ELEVATION 599'-0"	
7220	E-563 SH-1 OF 1 12



8302030547

