


9-12-01-01221

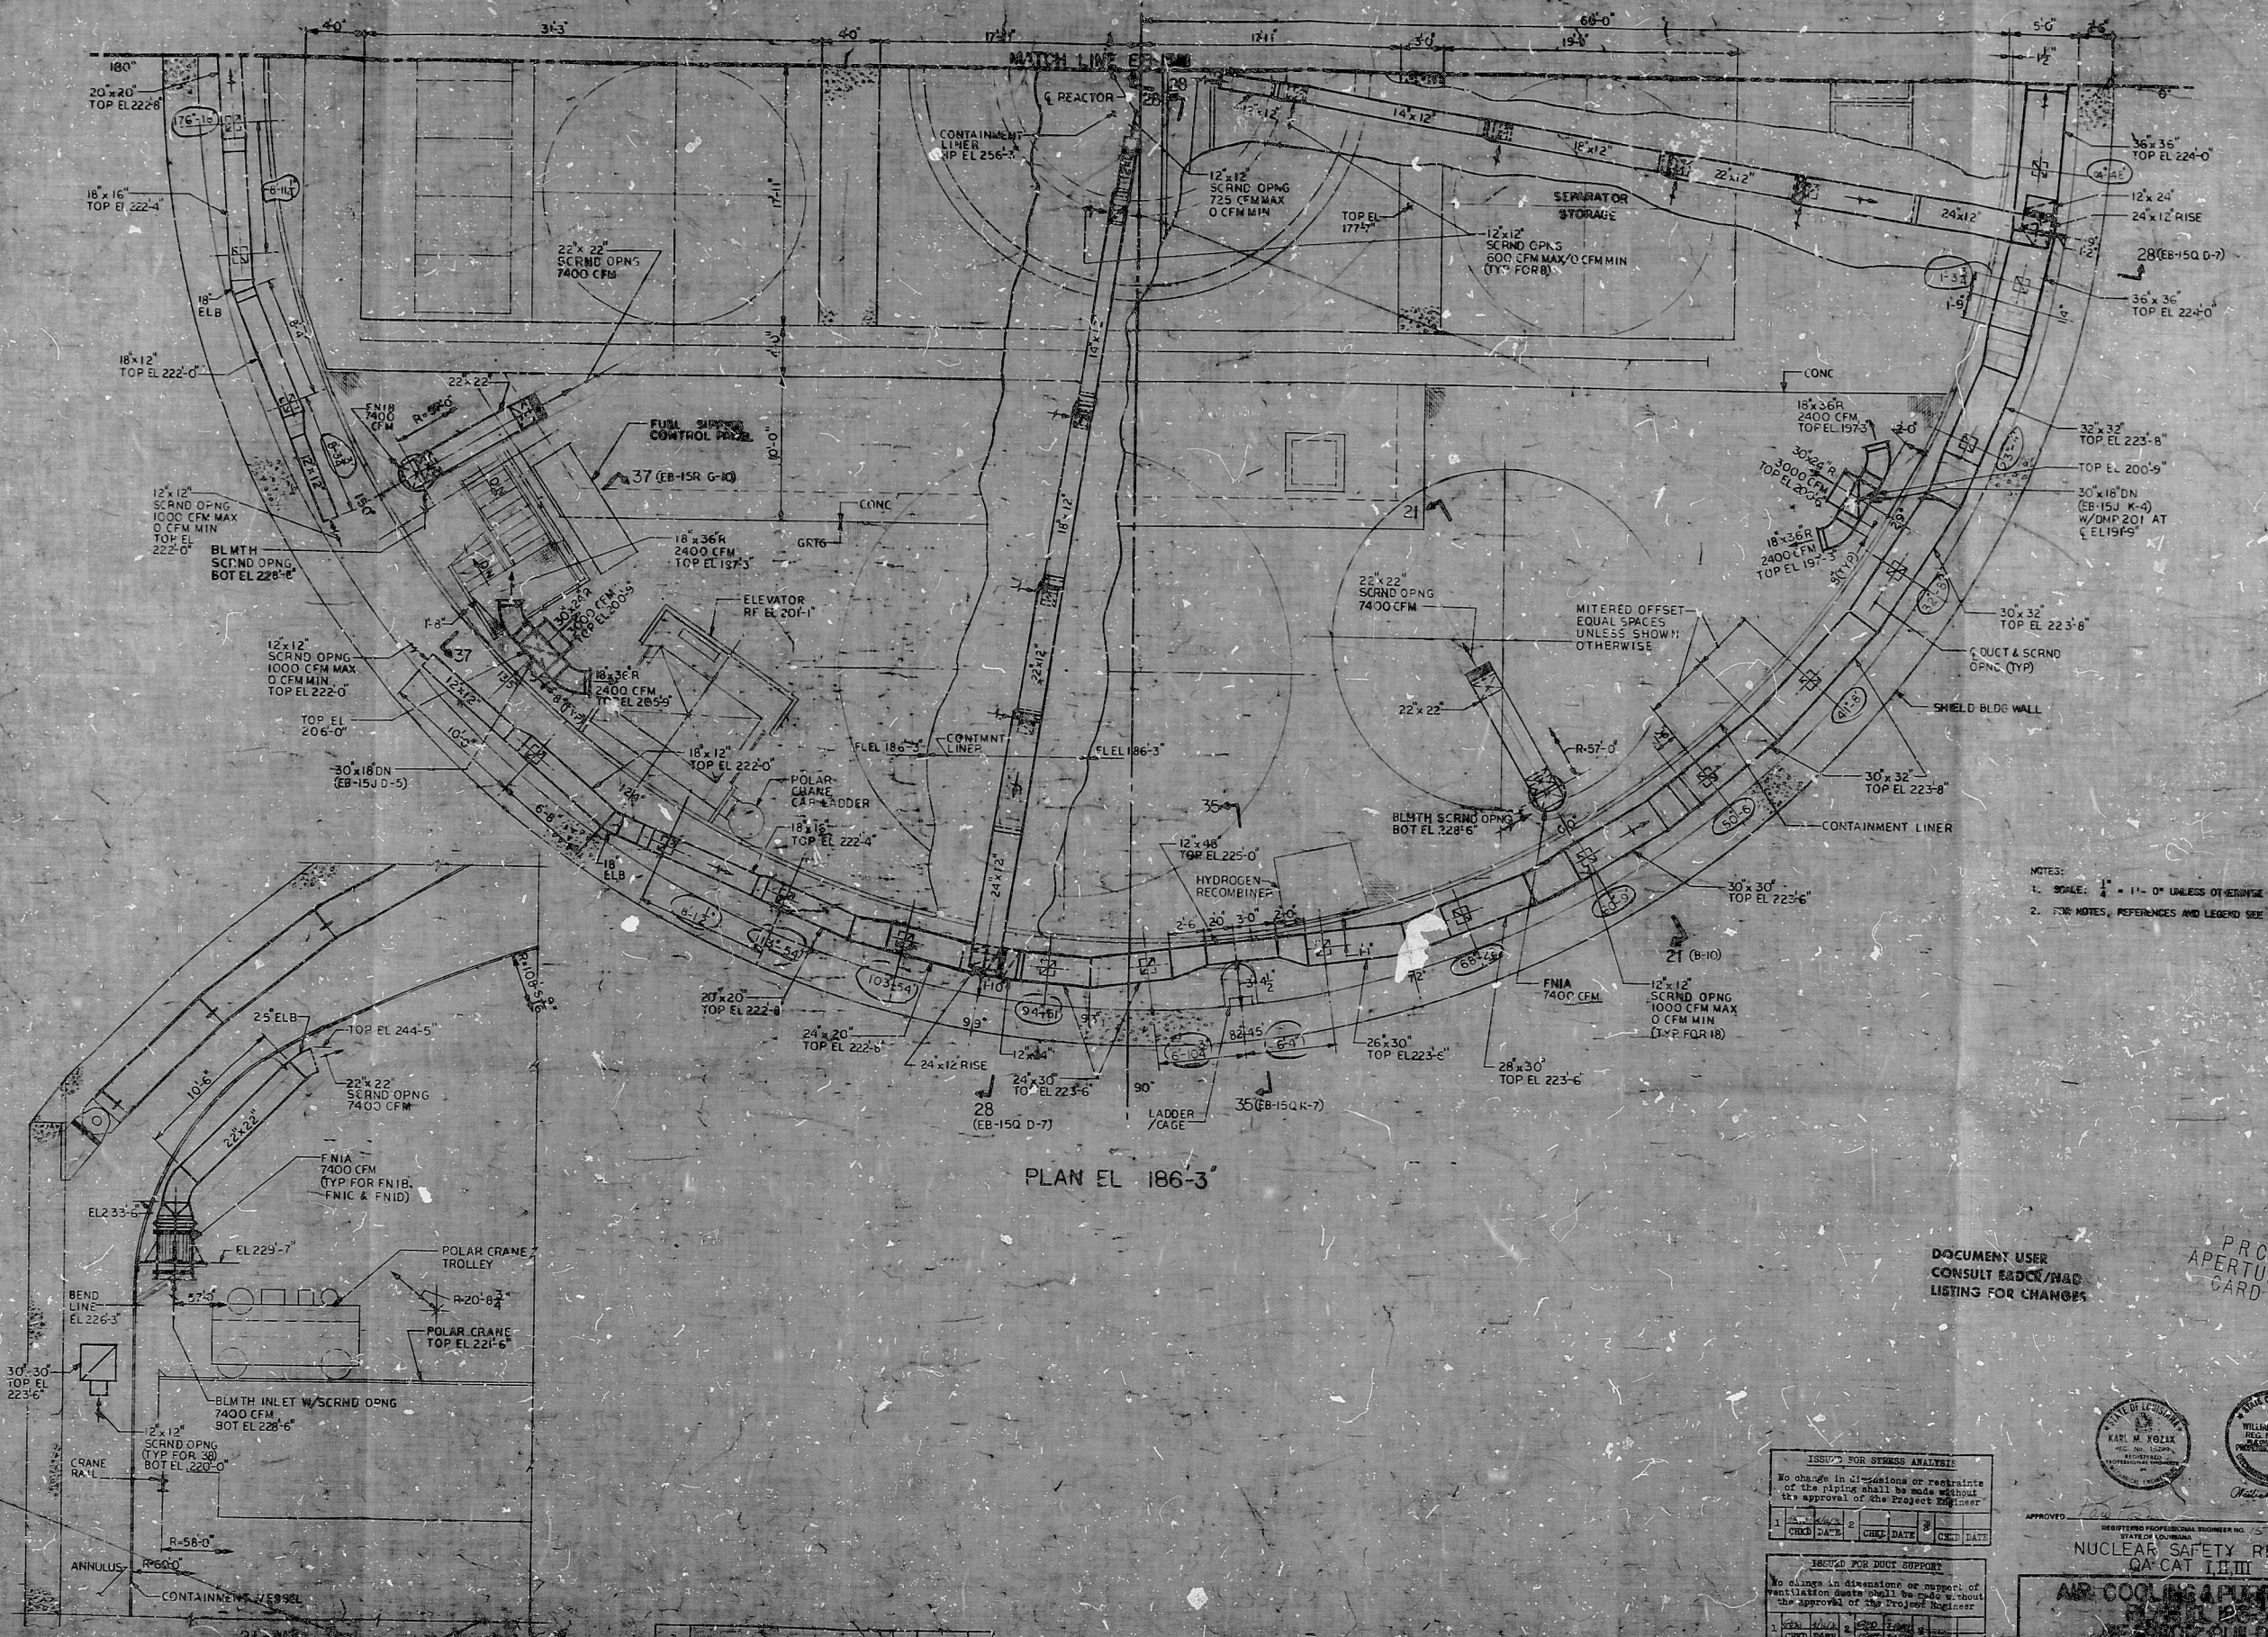

PLAN EL 186-3

NOTES:
1. SCALE: 1" = 11'-0" UNLESS OTHERWISE NOTED.
2. FOR NOTES, REFERENCES AND LEGEND SEE DRAWING 9-12-01-01221

DOCUMENT USER
CONSULT EROCK/HAC
LISTING FOR CHANGES

PRC
APERTURE
CARD

ISSUED FOR STRESS ANALYSIS
No change in dimensions or restraints
of the piping shall be made without
the approval of the Project Engineer

ISSUED FOR DUCT SUPPORT
No change in dimensions or support
of ventilation ducts shall be made without
the approval of the Project Engineer

APPROVED
REGISTERED PROFESSIONAL ENGINEER NO. 15571
KARL M. FOZIK
NUCLEAR SAFETY RELATED
QA CAT I-III

AIR COOLING & PIPING
P-11-1-1
FOR PIPING
FOR PIPING
FOR PIPING

ISSUED FOR PIPING SPEC

ISSUED FOR PIPING SPEC

ISSUED FOR PIPING SPEC

PDR RIDS

84D1130409

