


22"
17"
11"
8.5"
11"
17"
22"

22"
17"
11"
8.5"
11"
17"
22"

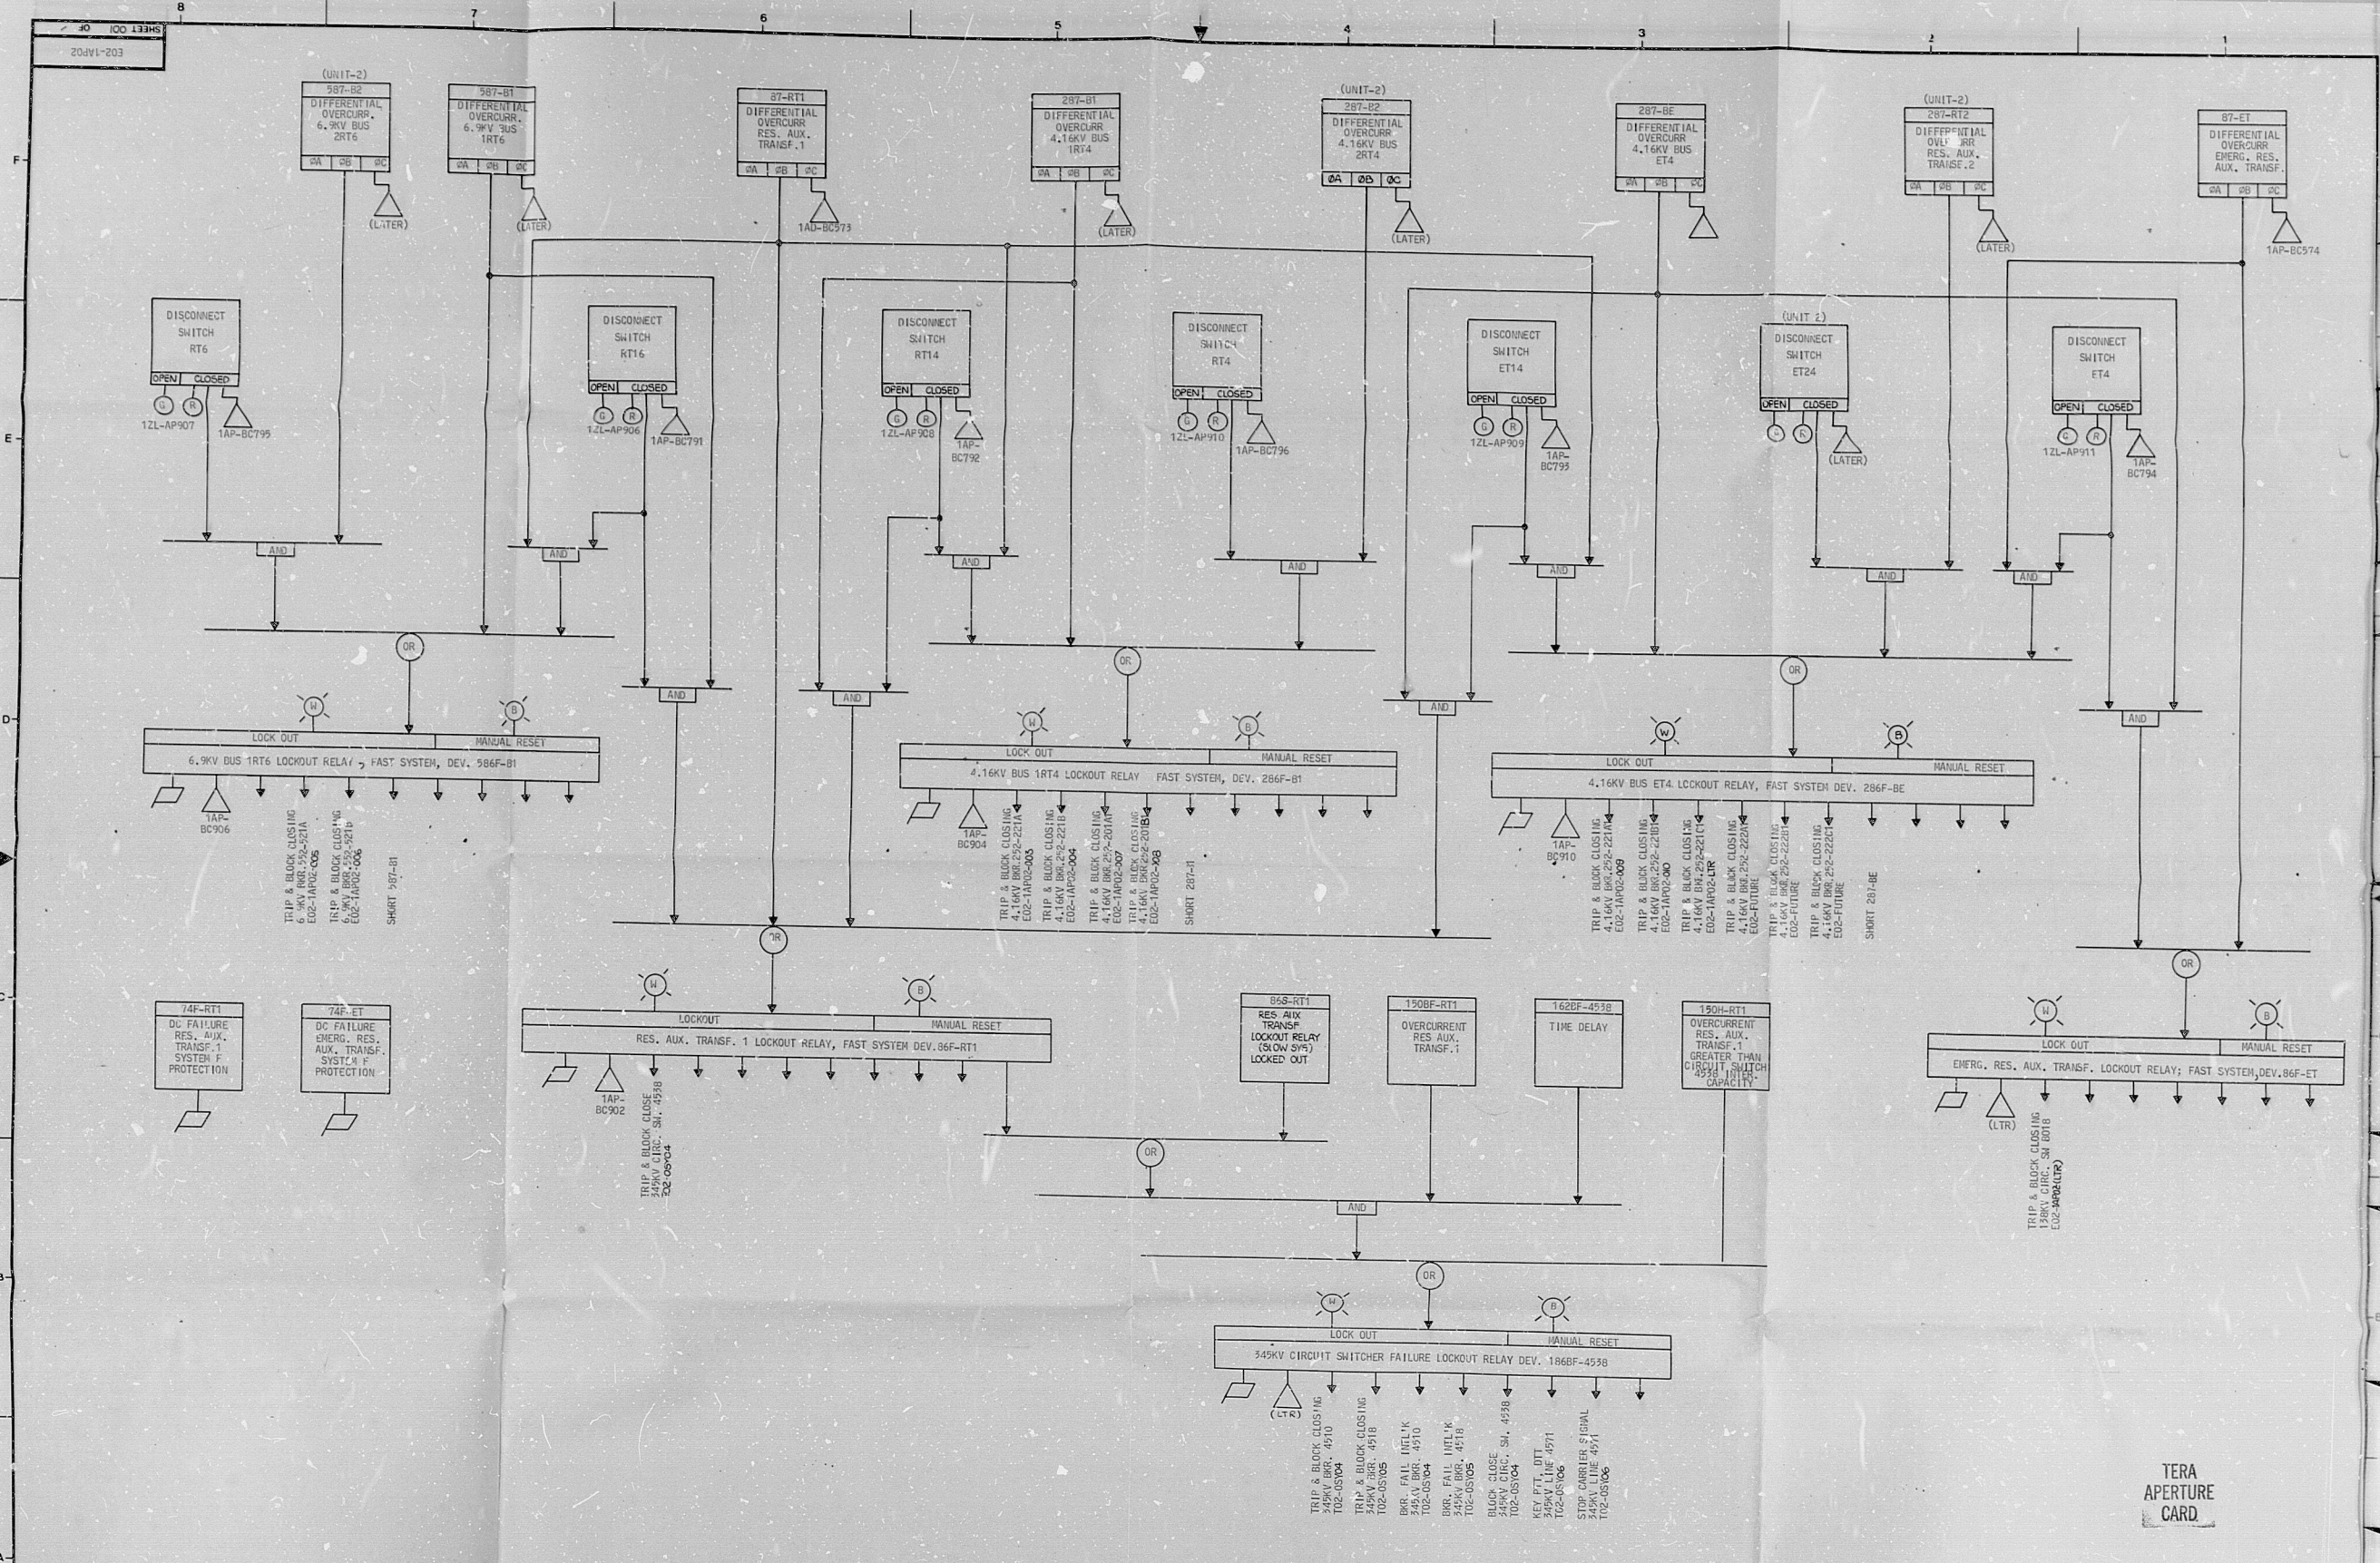

TERA APERTURE CARD

| DRAWING RELEASE RECORD | | | | | DRAWING RELEASE RECORD | | | | | | | | | | |
|------------------------|------|-------|----------|----------|------------------------|---------|------|-----|---------|-------|----------|----------|----------|------------------------------|------|
| REV | DATE | RELD. | PREPARED | REVIEWED | APPROVED | PURPOSE | FILM | REV | DATE | RELD. | PREPARED | REVIEWED | APPROVED | PURPOSE | FILM |
| | | | | | | | | A | 6-15-80 | | 11/10/80 | | | FOR CONSTRUCTION SPEC K-2999 | |



SCALE
PROJECT NUMBER
4656-00

LOGIC BLOCK DIAGRAM
ENERG., RES. AUX. TRANSF. & RES. AUX. TRANSF. 1
6.9KV BUS 1RT6, 4.16KV BUS 1RT4, ET4 SYS.
CLINTON POWER STATION UNIT-1
ILLINOIS POWER COMPANY
CLINTON, ILLINOIS

SARGENT & LUNDY
ENGINEERS
CHICAGO

DRAWING NO. REV
E02-1AP02 A

SHEET 001 OF 1
8109010571

34"

34"

12107

2109010571

