


17  
11  
8.5  
8.5  
11  
17

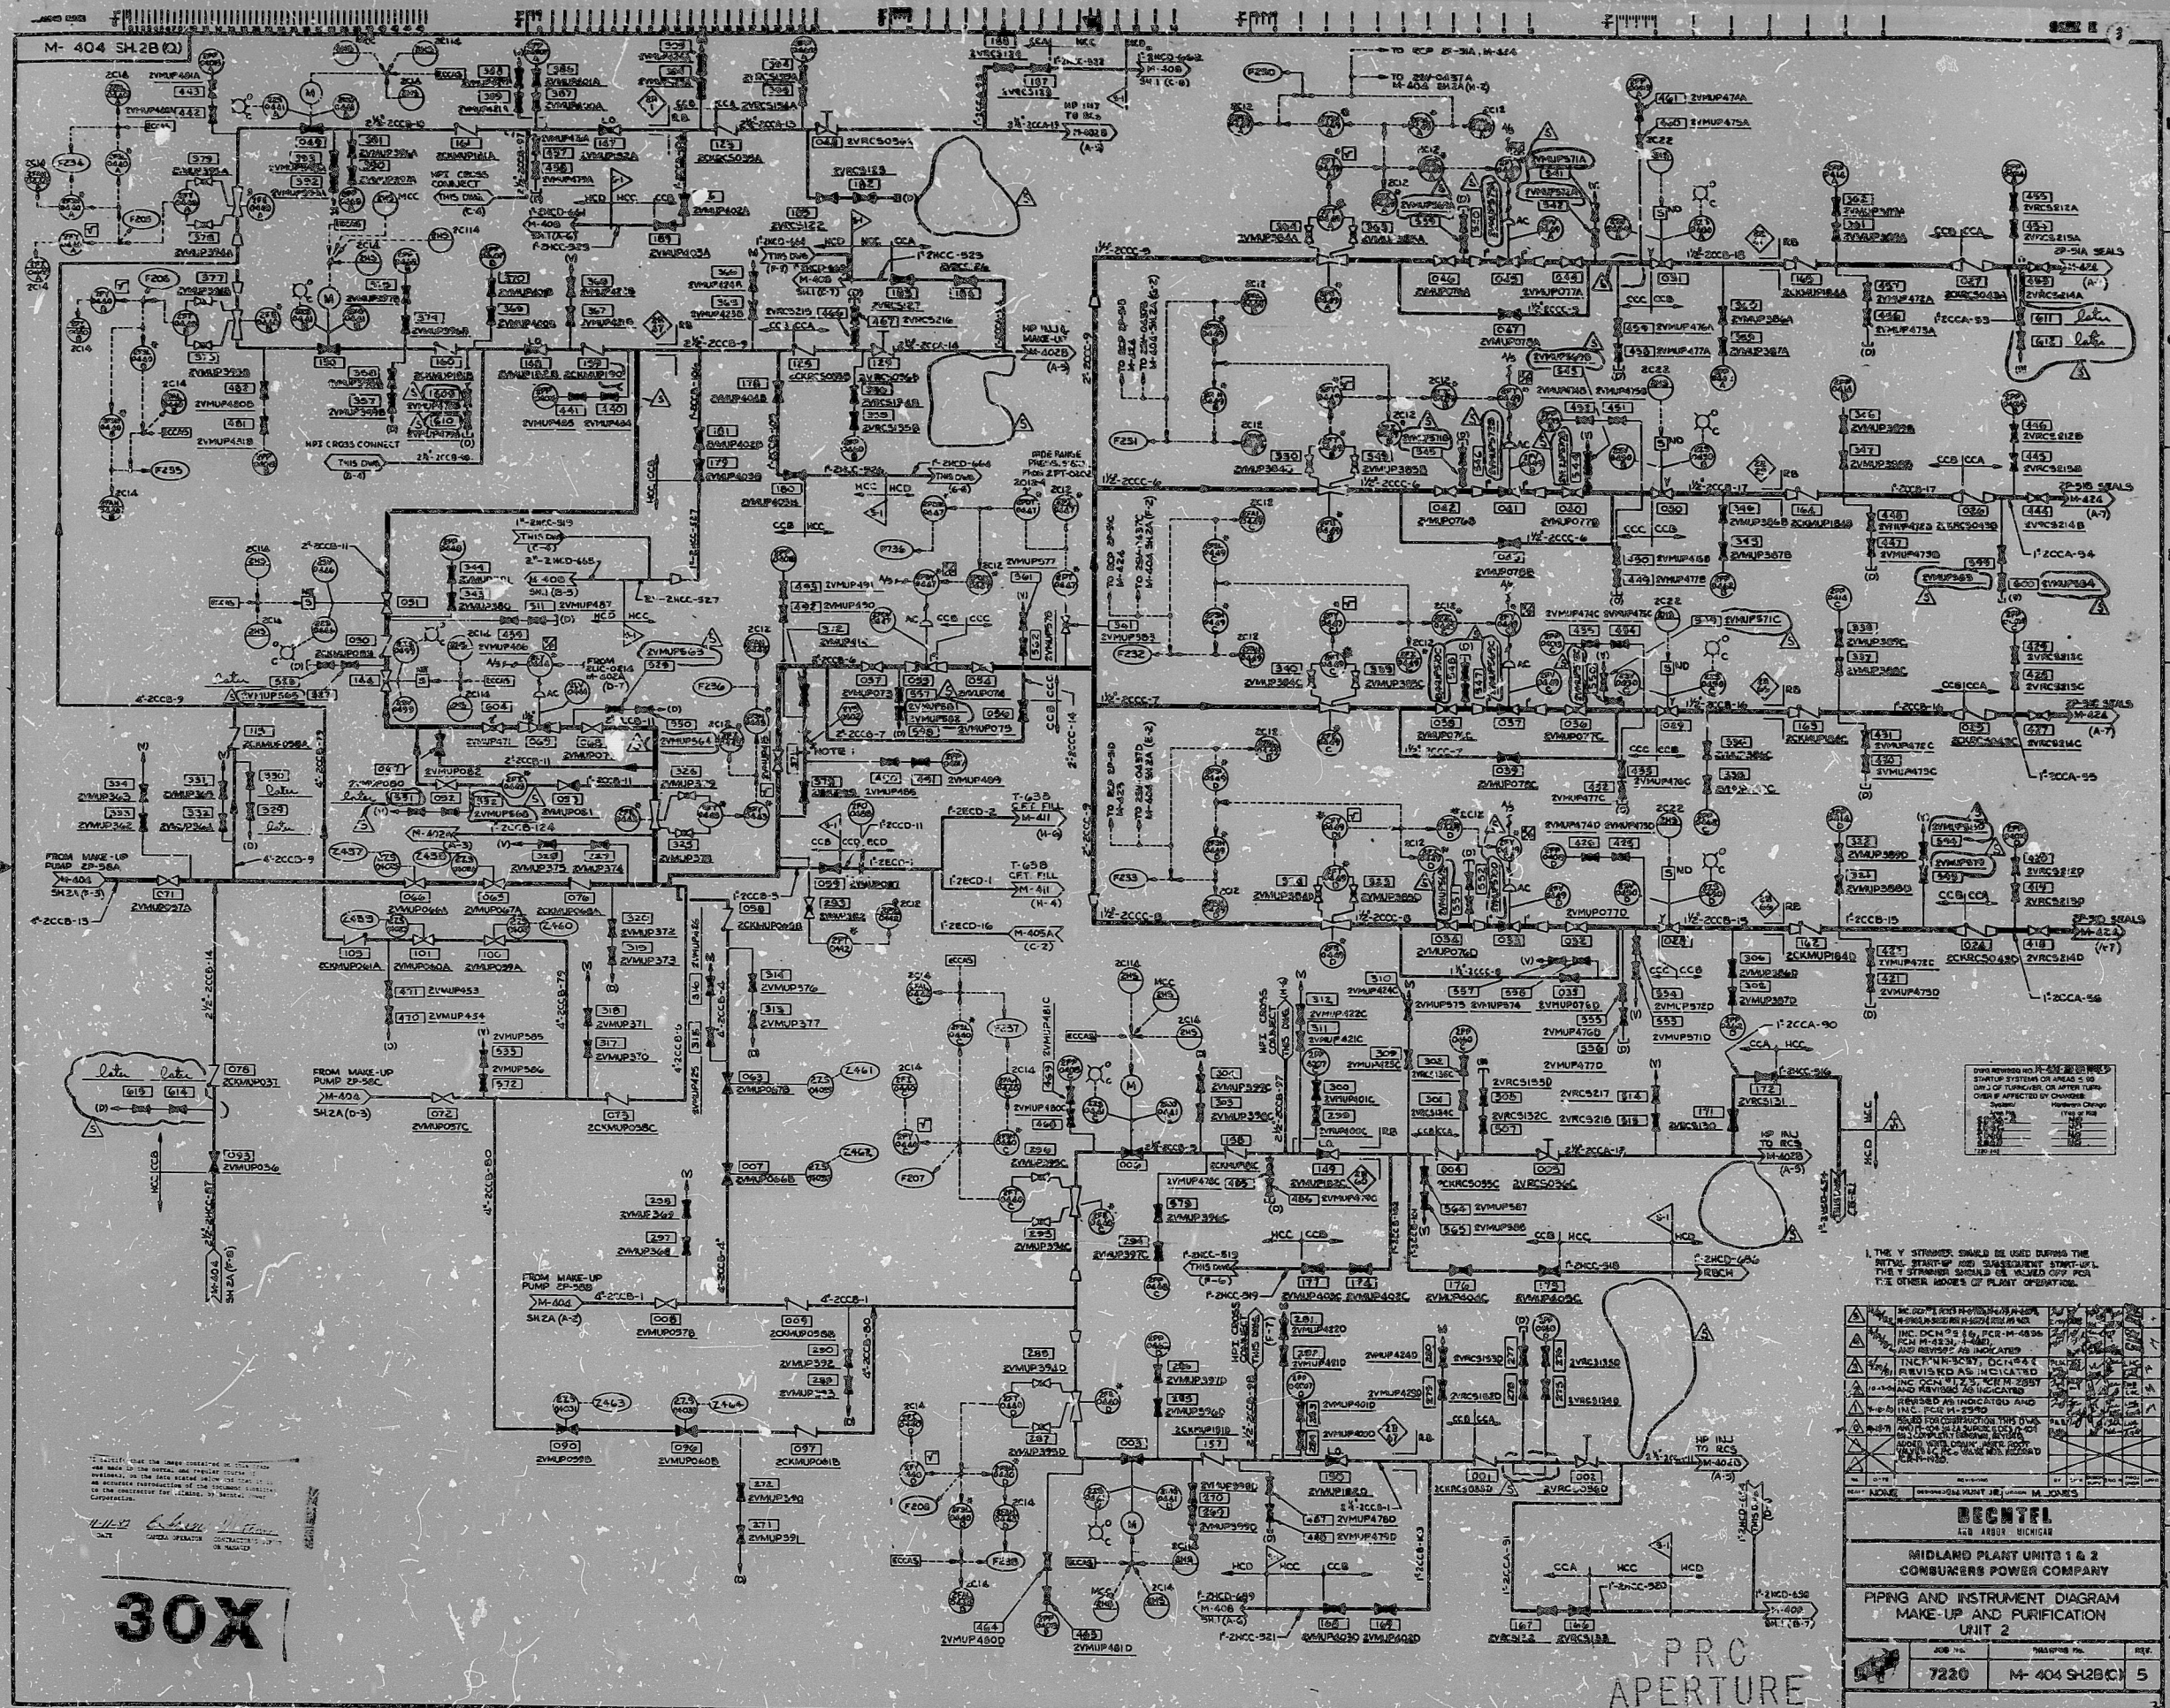

17  
11  
8.5  
8.5  
11  
17

REVISIONS

NO.	DESCRIPTION	DATE	BY	CHKD.
1	ISSUED FOR CONSTRUCTION			
2	REVISED AS INDICATED			
3	REVISED AS INDICATED			
4	REVISED AS INDICATED			
5	REVISED AS INDICATED			
6	REVISED AS INDICATED			
7	REVISED AS INDICATED			
8	REVISED AS INDICATED			
9	REVISED AS INDICATED			
10	REVISED AS INDICATED			

DATE: 11/17/77  
DRAWN: J. H. JONES  
CHECKED: M. JONES  
DATE: 11/17/77

**RECHTEL**  
422 WEST WICHITA

MIDLAND PLANT UNITS 1 & 2  
CONSUMERS POWER COMPANY

PIPING AND INSTRUMENT DIAGRAM  
MAKE-UP AND PURIFICATION  
UNIT 2

JOB NO.	PLANTING NO.	REV.
7220	M-404 SH2B(C)	5

PRC APERTURE CARD 2

RIDS

8302090459

