


WPPSS-3240-G-106-1 SHEET 1 OF 4

### COMPONENT COOLING WATER DRY COOLING TOWER A (5A) EMDRAC NO. LATER

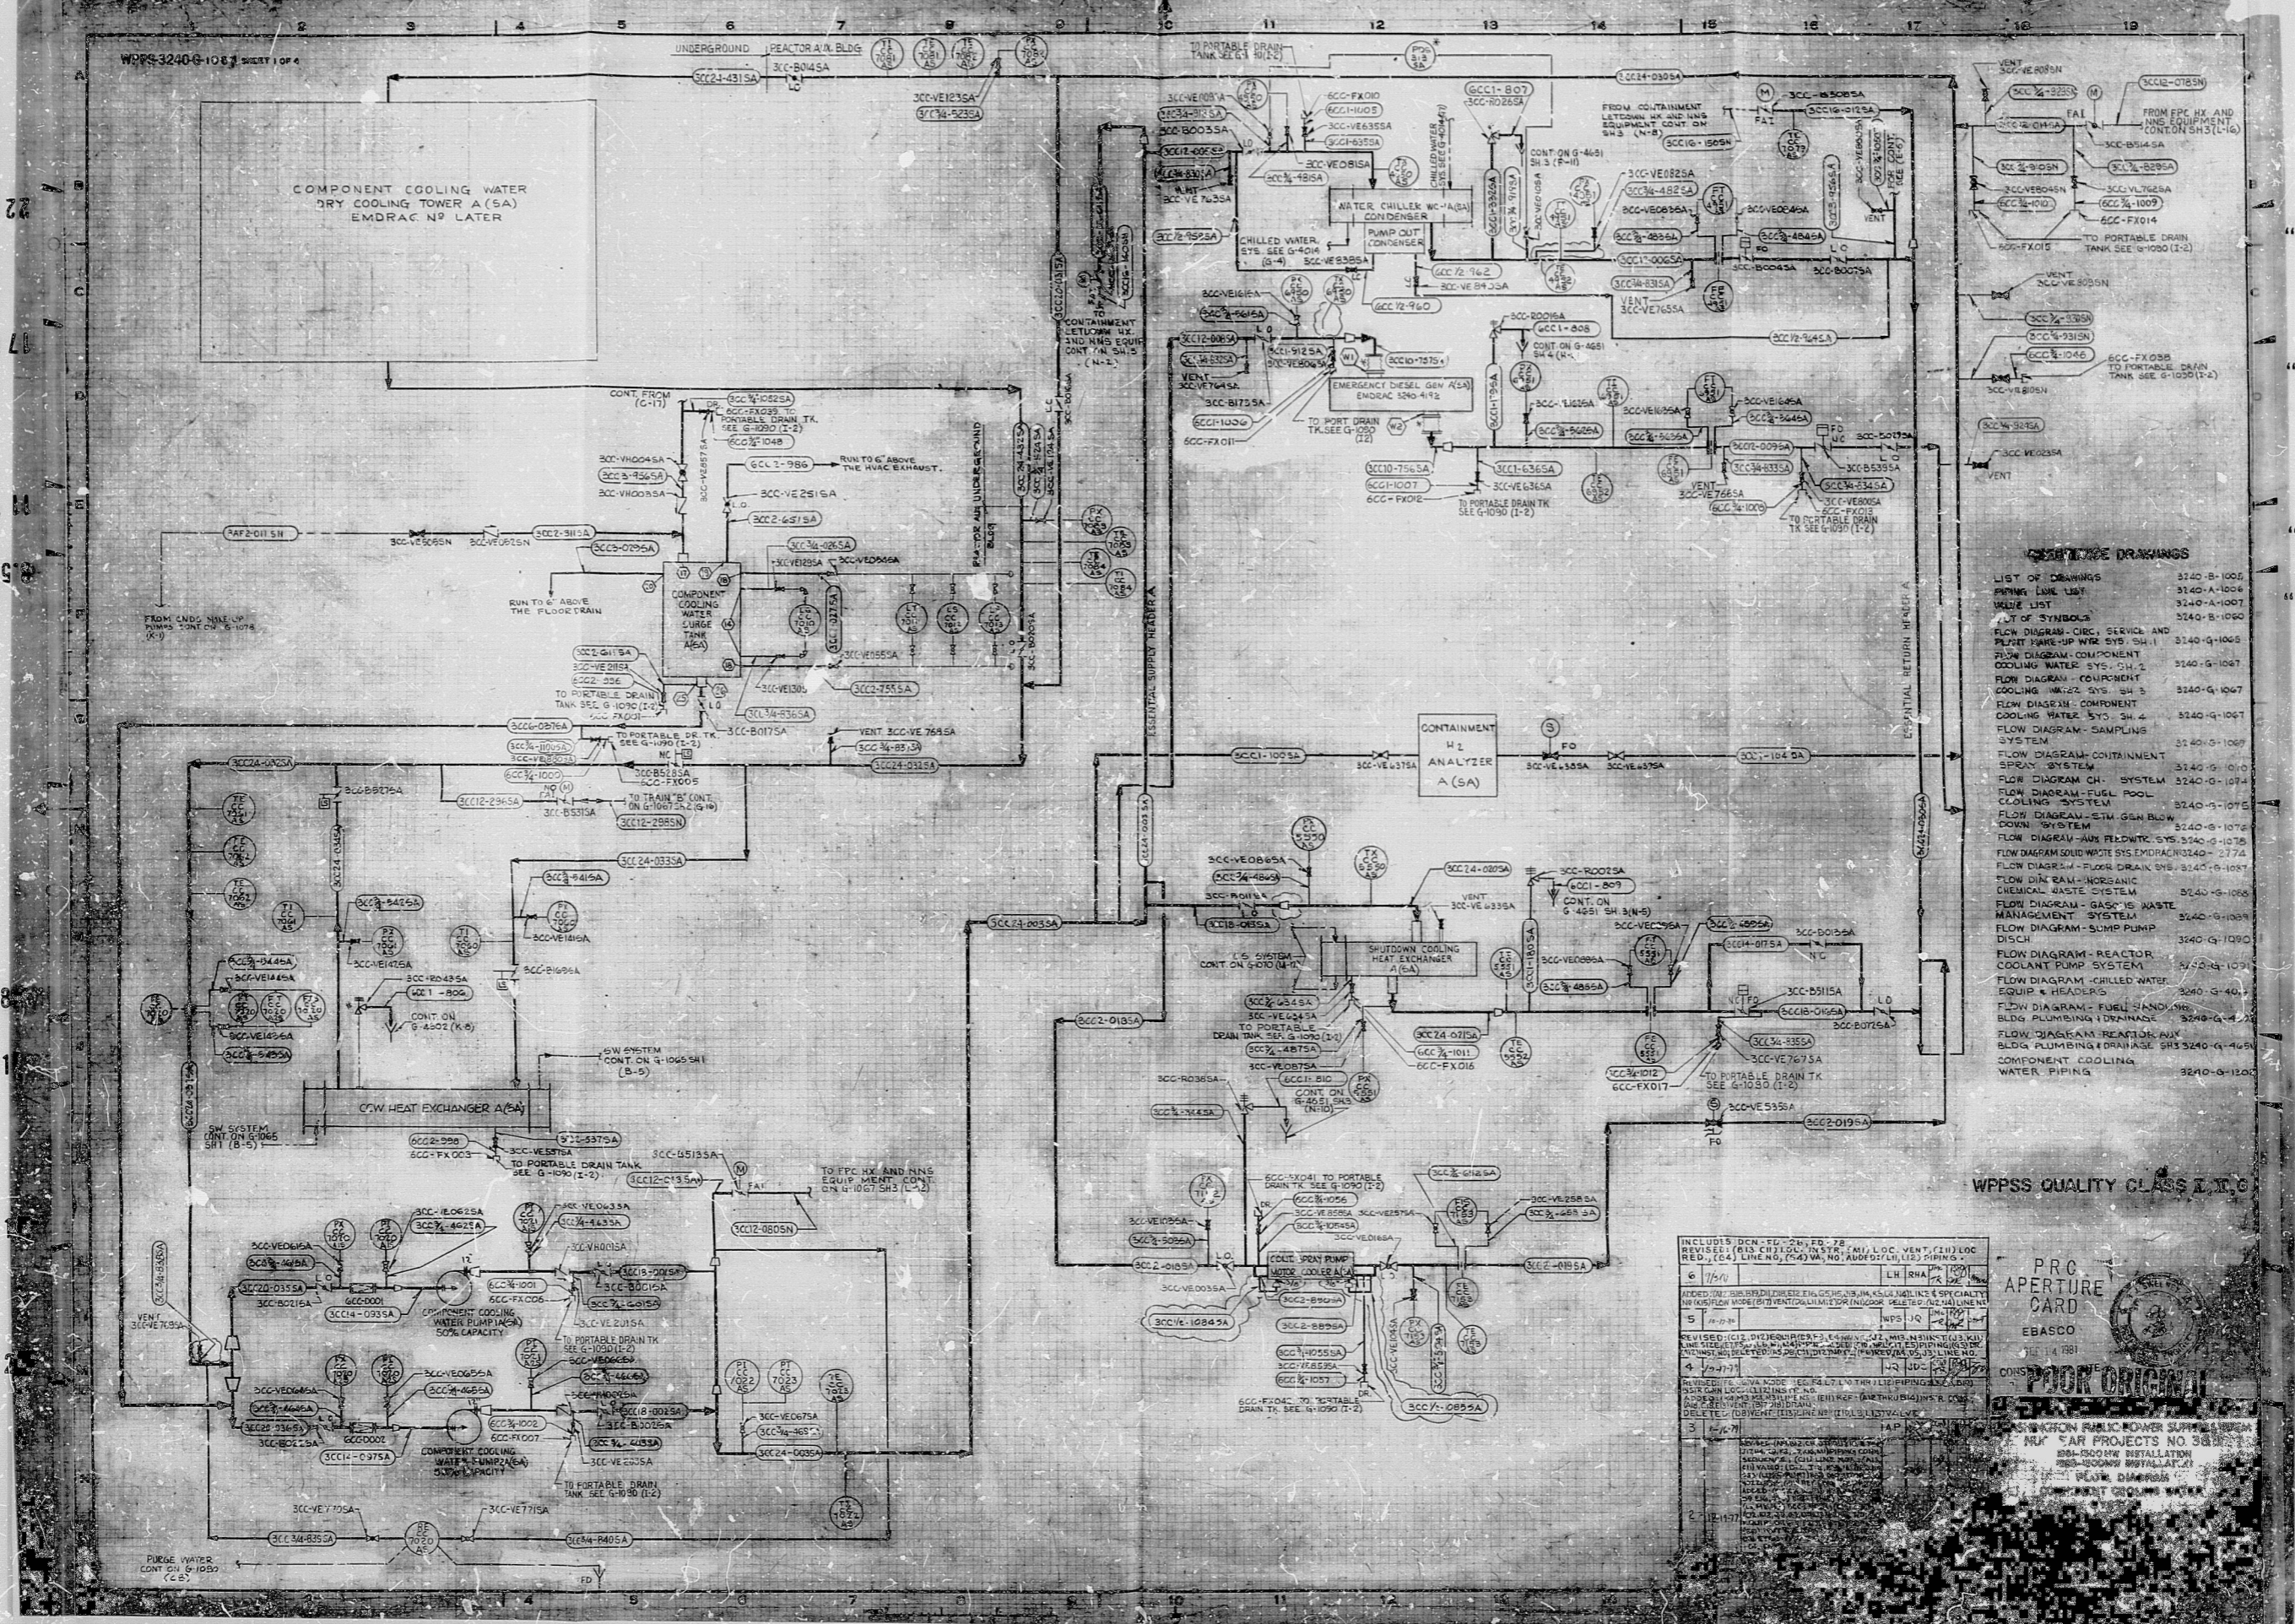

#### QUALITY DRAWINGS

LIST OF DRAWINGS	
PLUMBING LINE LIST	3240-A-1006
VALVE LIST	3240-A-1007
LIST OF SYMBOLS	3240-A-1000
FLOW DIAGRAM - SERVICE AND PUMP MAKE-UP WATER SYS. SH-1	3240-G-1005
FLOW DIAGRAM - COMPONENT COOLING WATER SYS. SH-2	3240-G-1007
FLOW DIAGRAM - COUPLER COOLING WATER SYS. SH-3	3240-G-1007
FLOW DIAGRAM - COMPONENT COOLING WATER SYS. SH-4	3240-G-1007
FLOW DIAGRAM - SAMPLING SYSTEM	3240-G-1009
FLOW DIAGRAM - CONTAINMENT SPRAY SYSTEM	3240-G-1010
FLOW DIAGRAM - CHEMICAL SYSTEM	3240-G-1014
FLOW DIAGRAM - FUEL POOL COOLING SYSTEM	3240-G-1016
FLOW DIAGRAM - STEAM GENERATOR COOLING SYSTEM	3240-G-1016
FLOW DIAGRAM - AUX. FIELD WATER SYS. SH-5	3240-G-1018
FLOW DIAGRAM - SOLID WASTE SYS. EMDRAC 3240-2774	3240-G-1018
FLOW DIAGRAM - FLOOR DRAIN SYS. SH-6	3240-G-1027
FLOW DIAGRAM - FUEL HANDLING BLDG PLUMBING DRAINAGE	3240-G-1038
FLOW DIAGRAM - GASEOUS WASTE MANAGEMENT SYSTEM	3240-G-1039
FLOW DIAGRAM - SUMP PUMP DISCH.	3240-G-1040
FLOW DIAGRAM - REACTOR COOLANT PUMP SYSTEM	3240-G-1091
FLOW DIAGRAM - CHILLED WATER EQUIP. & REACTORS	3240-G-1094
FLOW DIAGRAM - FUEL HANDLING BLDG PLUMBING DRAINAGE	3240-G-1094
FLOW DIAGRAM - REACTOR BLDG PLUMBING DRAINAGE SH3 3240-G-1094	3240-G-1094
COMPONENT COOLING WATER PIPING	3240-G-1100

WPPSS QUALITY CLASS 1, I, G

INCLUDES DCN. REV. SHEET 78  
 REVISED (1) (2) 



FOR INFORMATION PUBLIC POWER SUPPLY BOARD  
 NUTTAR PROJECTS NO. 38  
 881-500 KW INSTALLATION  
 881-500 KW INSTALLATION  
 881-500 KW INSTALLATION  
 881-500 KW INSTALLATION



RIDC

8303010113 30113

