


WPPS-3240-G-4651  
SHEET 1 OF 4

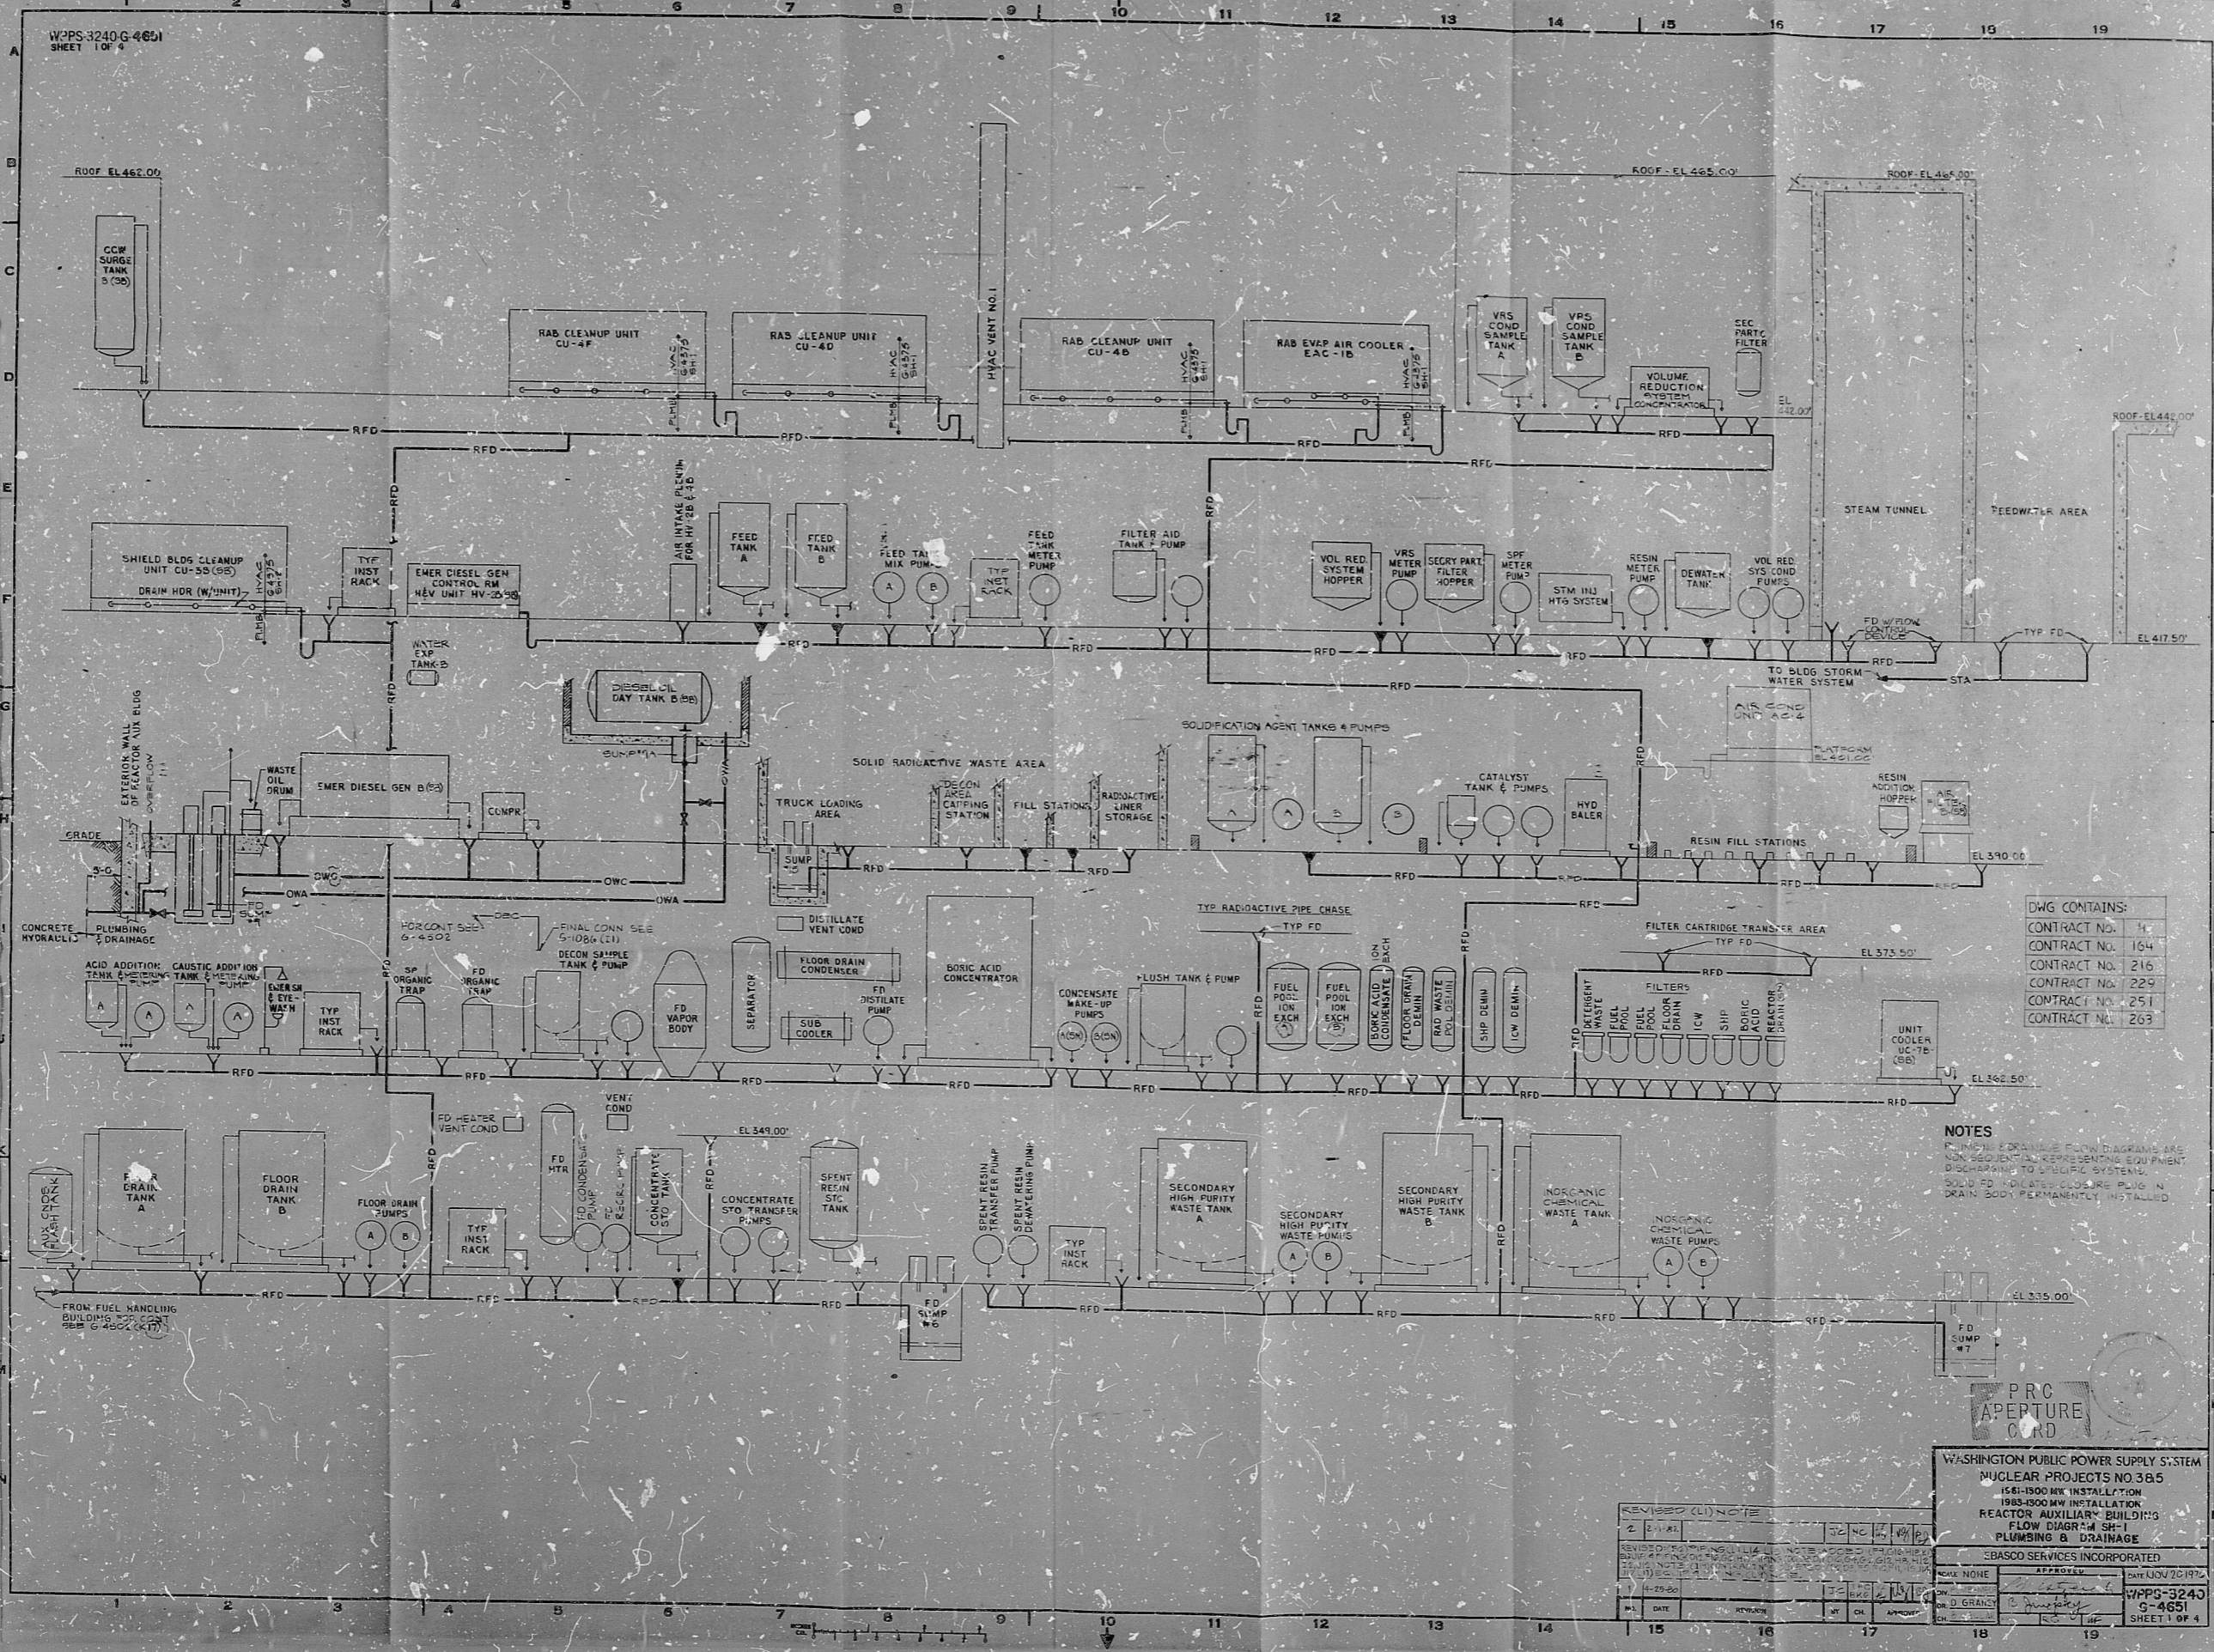

DWG CONTAINS:

CONTRACT NO. 14
CONTRACT NO. 164
CONTRACT NO. 216
CONTRACT NO. 229
CONTRACT NO. 251
CONTRACT NO. 263

NOTES  
 1. FLOW DIAGRAMS ARE NON-SEQUENTIAL REPRESENTING EQUIPMENT DISCHARGING TO SPECIFIC SYSTEMS.  
 2. SOLID RADIOACTIVE WASTE PUMP IN DRAIN BODY PERMANENTLY INSTALLED.



WASHINGTON PUBLIC POWER SUPPLY SYSTEM  
 NUCLEAR PROJECTS NO 385  
 1561-1900 MW INSTALLATION  
 1983-1900 MW INSTALLATION  
 REACTOR AUXILIARY BUILDING  
 FLOW DIAGRAM SHEET  
 PLUMBING & DRAINAGE

NO.	DATE	REVISION	BY	CHK	APPROVED
1	4-29-88				
2	5-11-88				

SCALE: NONE	APPROVED:	DATE: 05/20/1978
BY: D. GRANEY	DATE: 5-11-88	WPPS-3240-G-4651
CH: [Signature]		SHEET 1 OF 4



RIDS

830301 0133

