



34

22

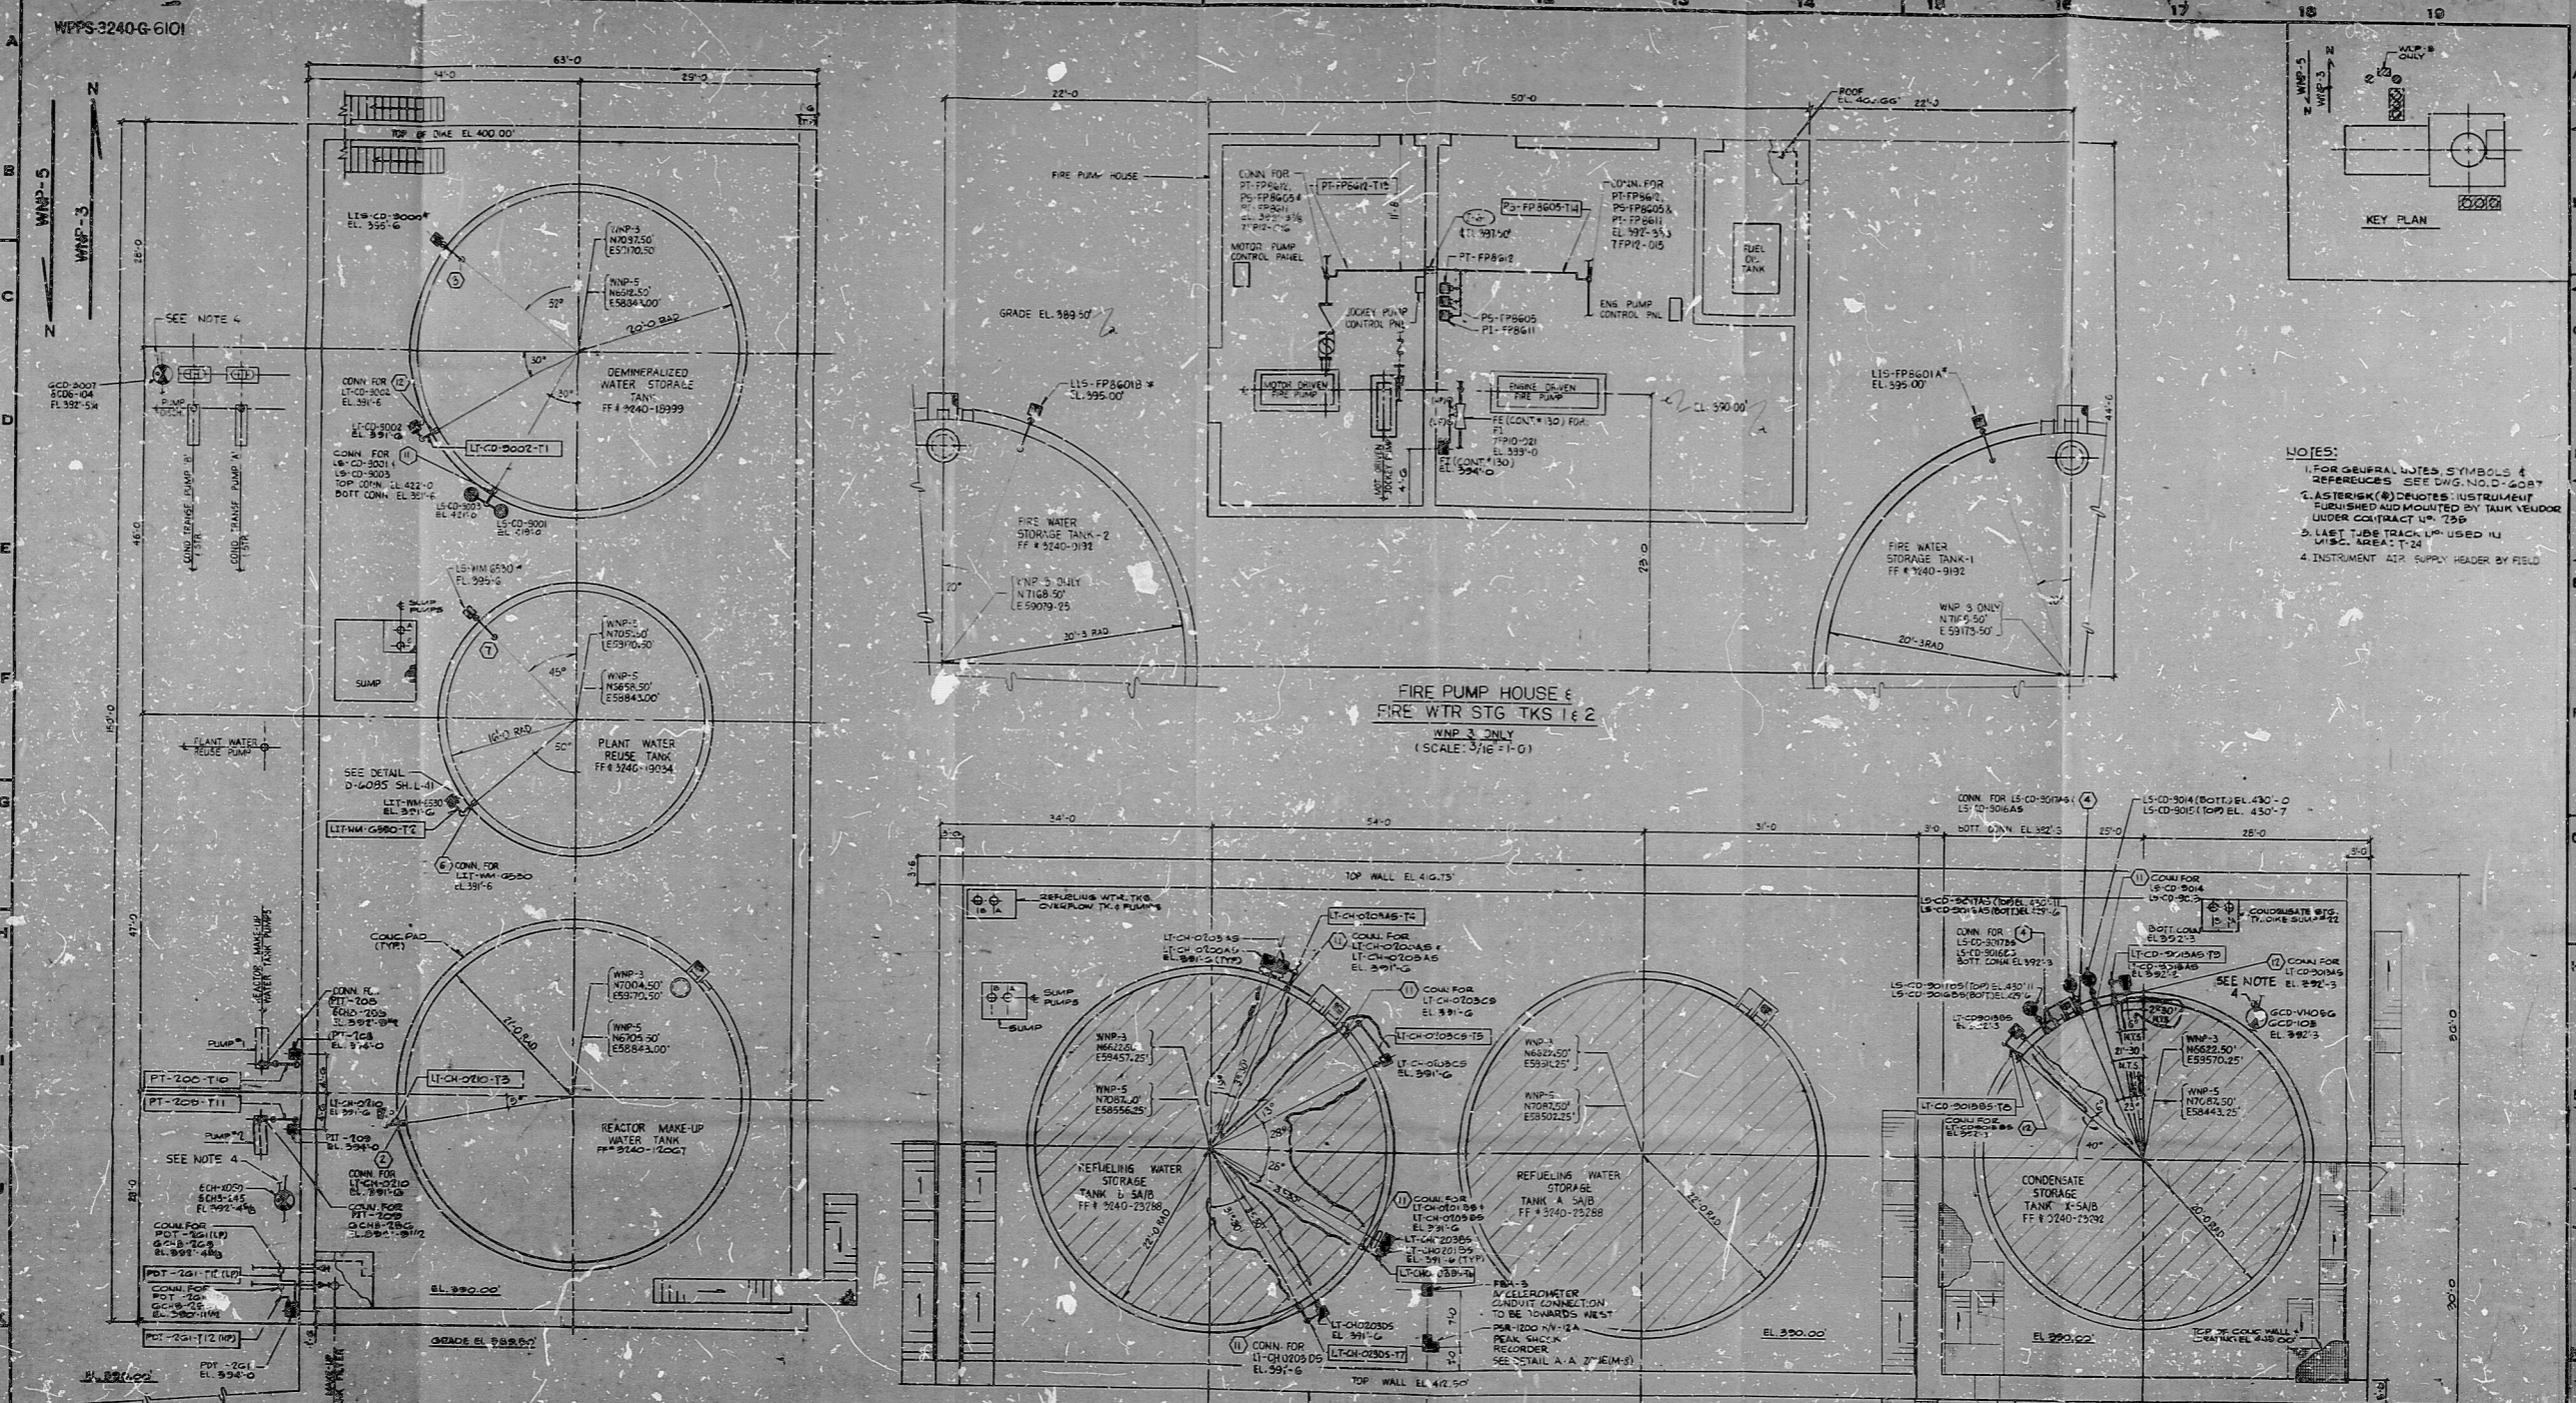


REFUELING WTR STG PLANT WTR REUSE & REACTOR MAKE-UP WTR TKS
(SCALE: 1/8"=1'-0")

REFUELING WTR STG TKS A & B SA/B & CONDENSATE STG TK X-SA/B
(SCALE: 1/8"=1'-0")

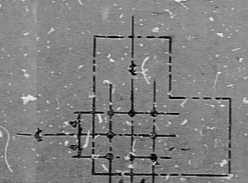

APPROVED FOR CONSTRUCTION

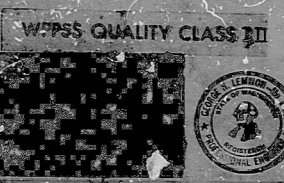

NUCLEAR SAFETY RELATED

WAPORATION PUBLIC POWER SUPPLY SYSTEM
NUCLEAR PROJECTS NO. 308

PCOR ORIGINAL

PROPERTURE CARD

ALL DETAILS (EXCEPT THIS DRAWING) WITHIN THE SCOPE OF THE CONTRACT SHALL BE INCLUDED IN THE CONTRACTOR'S SUBMITTALS. THE USE OF THESE SHALL BE ONLY FOR THE PROJECT STATED HEREIN. ANY OTHER USE SHALL BE AT THE CONTRACTOR'S RISK. THE CONTRACTOR SHALL BE RESPONSIBLE FOR OBTAINING ALL NECESSARY PERMITS.

INCORPORATED: DGH-C-4	REVISION: (1-1) LOC.
ADDED: (1-1) K-10 (1-1) LOC.	REVISION: (1-1) CONTRACT NO.
REVISION: (1-1) CONTRACT NO.	2 (1-1) 32

34

RIDS

8303010156

