


WPPS-3240-G-6341

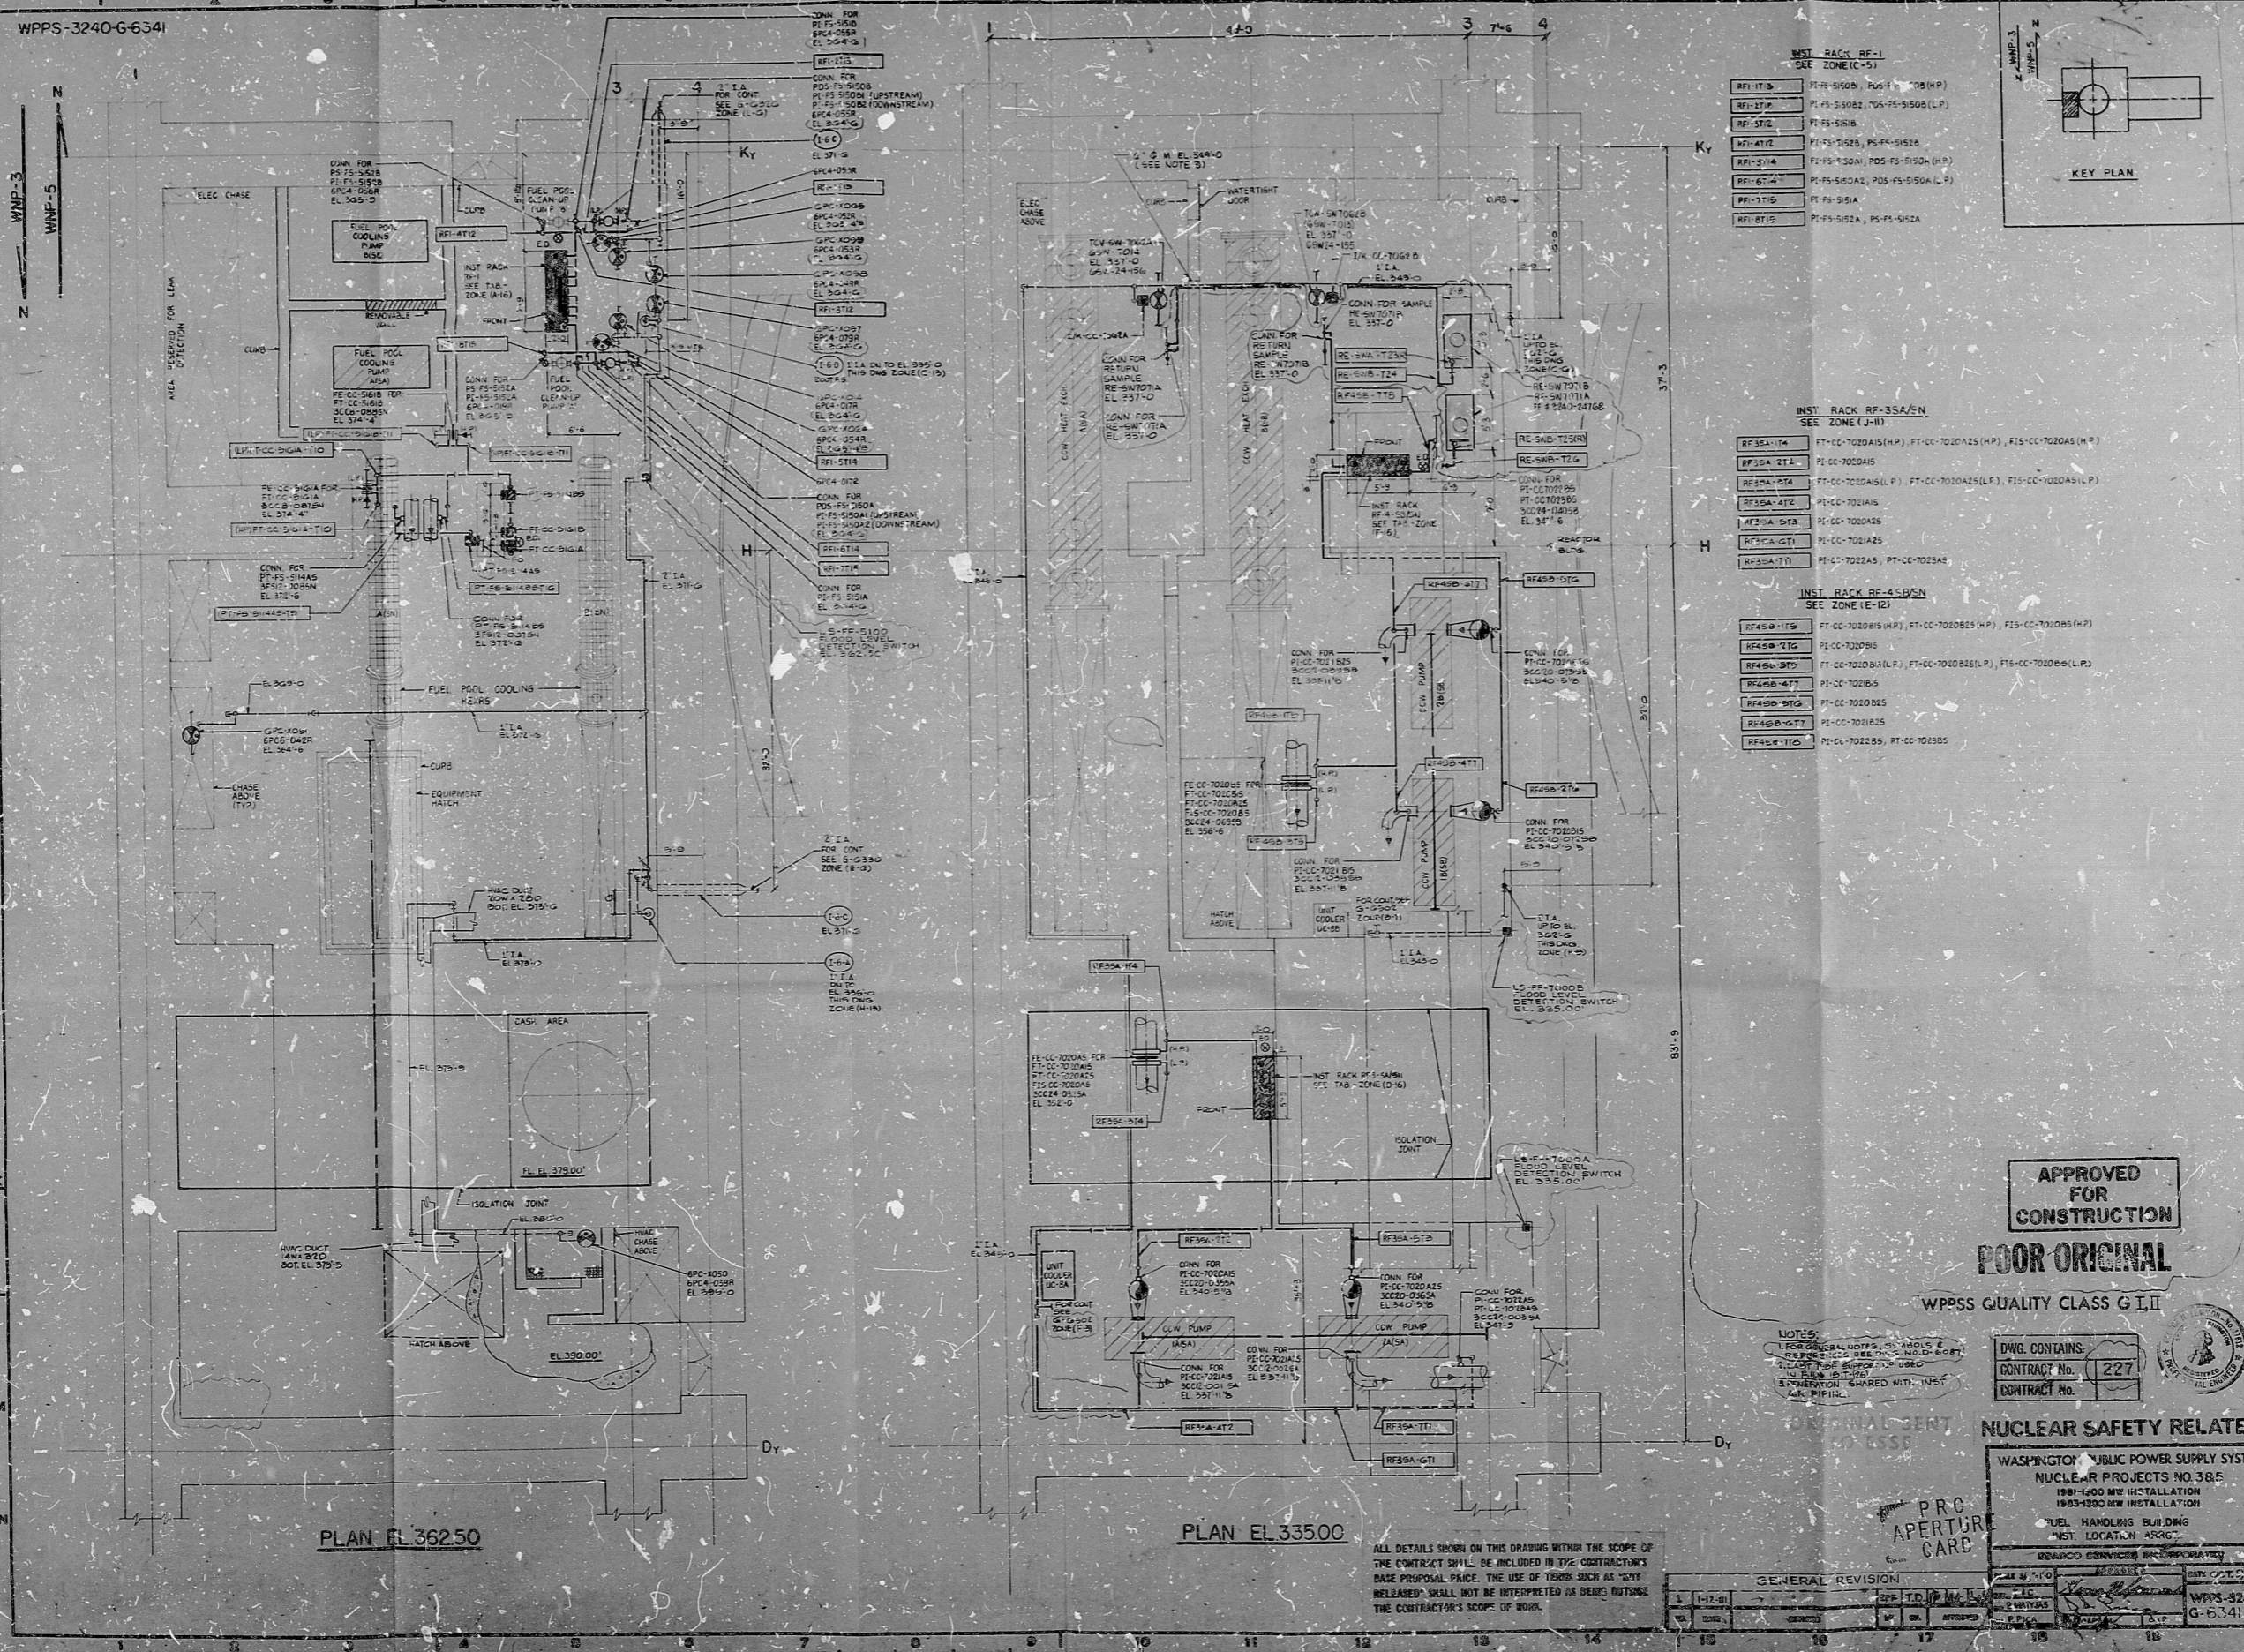

PLAN EL 36250

PLAN EL 33500

INST RACK RF-1
SEE ZONE (C-3)


RF-1T1	RF-FS-5100B, POS-FS-5100B (HP)
RF-1T2	RF-FS-5100B, POS-FS-5100B (LP)
RF-1T3	RF-FS-5100B
RF-1T4	RF-FS-5100B, PS-FS-5100B
RF-1T5	RF-FS-5100B, POS-FS-5100B (HP)
RF-1T6	RF-FS-5100B, POS-FS-5100B (LP)
RF-1T7	RF-FS-5100A
RF-1T8	RF-FS-5100A, PS-FS-5100A

INST RACK RF-33A/N
SEE ZONE (J-1)

RF-33A-T1	RF-CC-7020A15 (HP), RF-CC-7020A25 (HP), FIS-CC-7020A5 (HP)
RF-33A-T2	RF-CC-7020A5
RF-33A-T3	RF-CC-7020A5 (LP), RF-CC-7020A25 (LP), FIS-CC-7020A5 (LP)
RF-33A-T4	RF-CC-7020A5
RF-33A-T5	RF-CC-7020A5
RF-33A-T6	RF-CC-7020A5
RF-33A-T7	RF-CC-7020A5
RF-33A-T8	RF-CC-7020A5

INST RACK RF-41B/N
SEE ZONE (E-12)

RF-41B-T1	RF-CC-7020B15 (HP), RF-CC-7020B25 (HP), FIS-CC-7020B5 (HP)
RF-41B-T2	RF-CC-7020B5
RF-41B-T3	RF-CC-7020B15 (LP), RF-CC-7020B25 (LP), FIS-CC-7020B5 (LP)
RF-41B-T4	RF-CC-7020B5
RF-41B-T5	RF-CC-7020B5
RF-41B-T6	RF-CC-7020B5
RF-41B-T7	RF-CC-7020B5
RF-41B-T8	RF-CC-7020B5

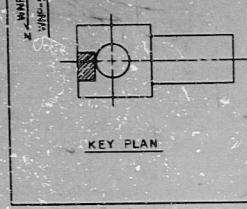

APPROVED FOR CONSTRUCTION
POOR ORIGINAL

WPPSS QUALITY CLASS G II

DWG. CONTAINS
CONTRACT No. 227
CONTRACT No.

NUCLEAR SAFETY RELATED

WASHINGTON PUBLIC POWER SUPPLY SYSTEM
NUCLEAR PROJECTS NO. 38.5
1981-1982 NEW INSTALLATION
1983-1984 NEW INSTALLATION
FUEL HANDLING BUILDING
INST. LOCATION AREA

PRC APERTURE CARD

ALL DETAILS SHOWN ON THIS DRAWING WITHIN THE SCOPE OF THE CONTRACT SHALL BE INCLUDED IN THE CONTRACTOR'S BASE PROPOSAL PRICE. THE USE OF TERMS SUCH AS "NOT RELEASED" SHALL NOT BE INTERPRETED AS BEING OUTSIDE THE CONTRACTOR'S SCOPE OF WORK.

GENERAL REVISION

NO.	DATE	DESCRIPTION	BY	APP'D
1	11-1-81			
2	11-1-81			
RIDS

8303010182

