

34"

34"

22"

22"

17"

17"

11"

11"

8.5"

8.5"

8.5"

8.5"

11"


11"

17"

17"

22"

22"

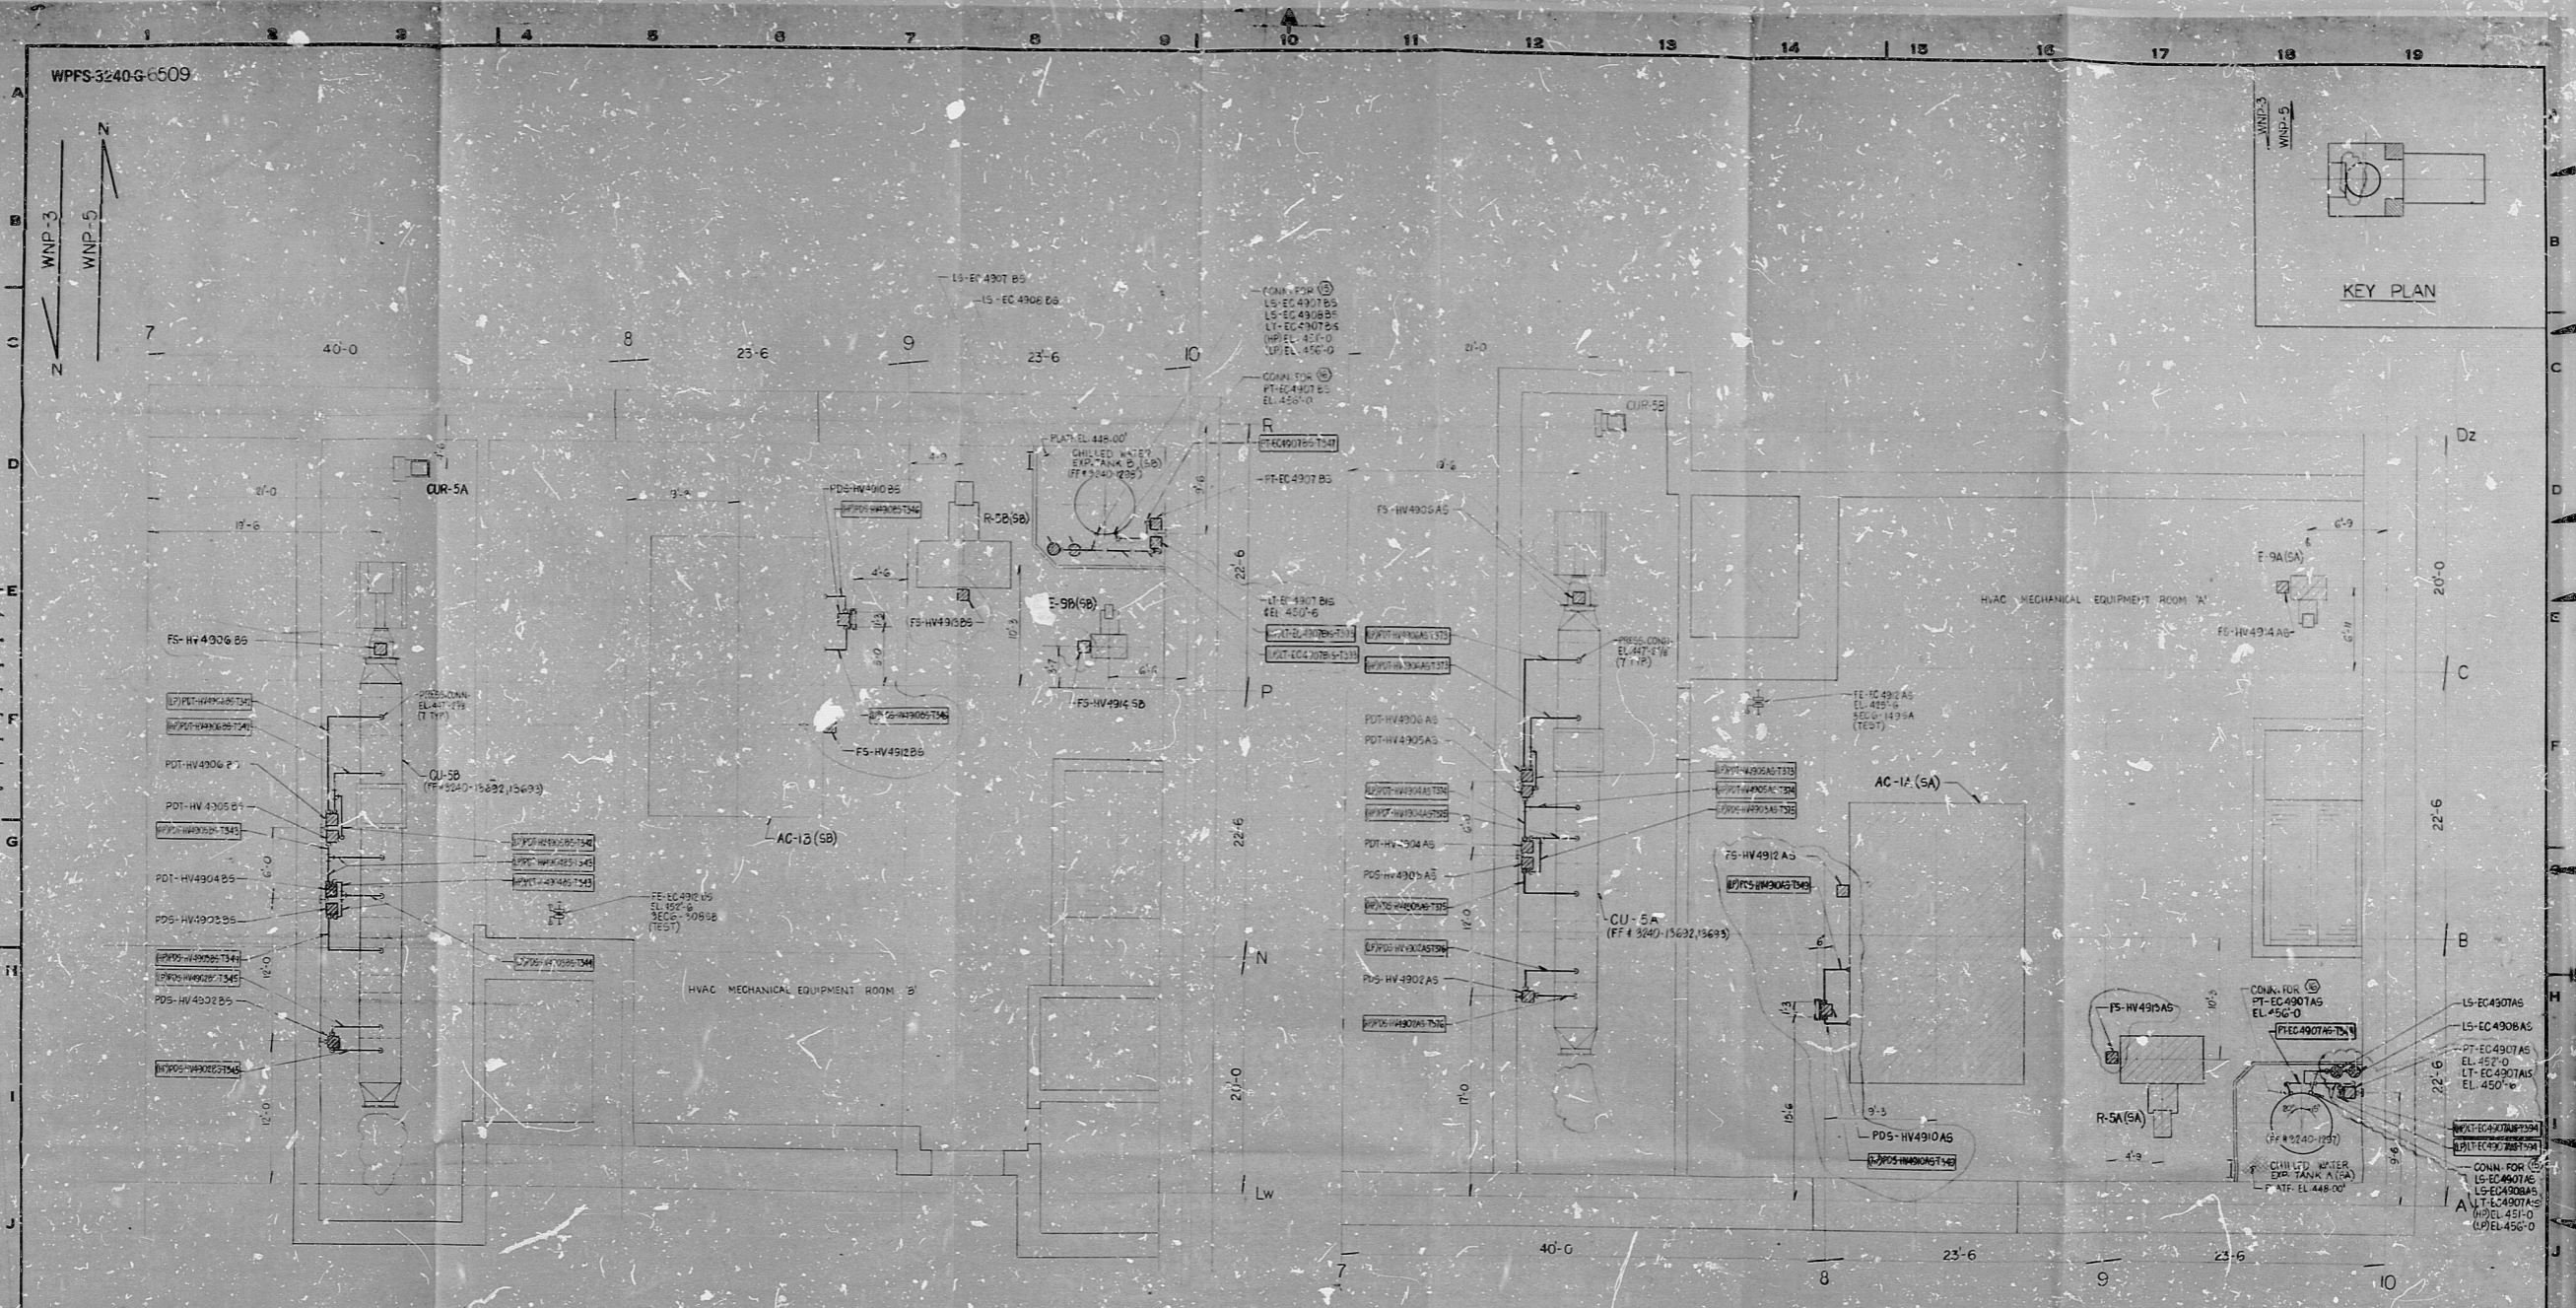

NOTES:

1. FOR GENERAL NOTES, SYMBOLS & REFERENCES, SEE DWS NO. D-6078

APPROVED FOR CONSTRUCTION

CLASS II

DWG. CONTAINS:

CONTRACT No. 227

CENTRAL No. 1000

POOR ORIGINAL

NUCLEAR SAFETY RELATED

WASHINGTON PUBLIC POWER SUPPLY SYSTEM

NUCLEAR PROJECTS NO. 38'S

FOR-20-20W INSTALLATION

NO. 20-20W INSTALLATION

REACTOR AUXILIARY BUILDING - EL. 442.00'

HVAC SYSTEM - INST. LOCATION ARRGT. SH-2

REPRODUCED BY INCORPORATED

REPRODUCED BY INCORPORATED

GENERAL REVISION

1	2	3	4	5

ALL DETAILS SHOWN ON THIS DRAWING ARE THE PROPERTY OF THE CONTRACTOR AND SHALL BE KEPT IN CONFIDENCE. NO PART OF THIS DRAWING IS TO BE REPRODUCED OR TRANSMITTED IN ANY FORM OR BY ANY MEANS, ELECTRONIC OR MECHANICAL, INCLUDING PHOTOCOPYING, RECORDING, OR BY ANY INFORMATION STORAGE AND RETRIEVAL SYSTEM.

RIDS

830303022436

