


34

34

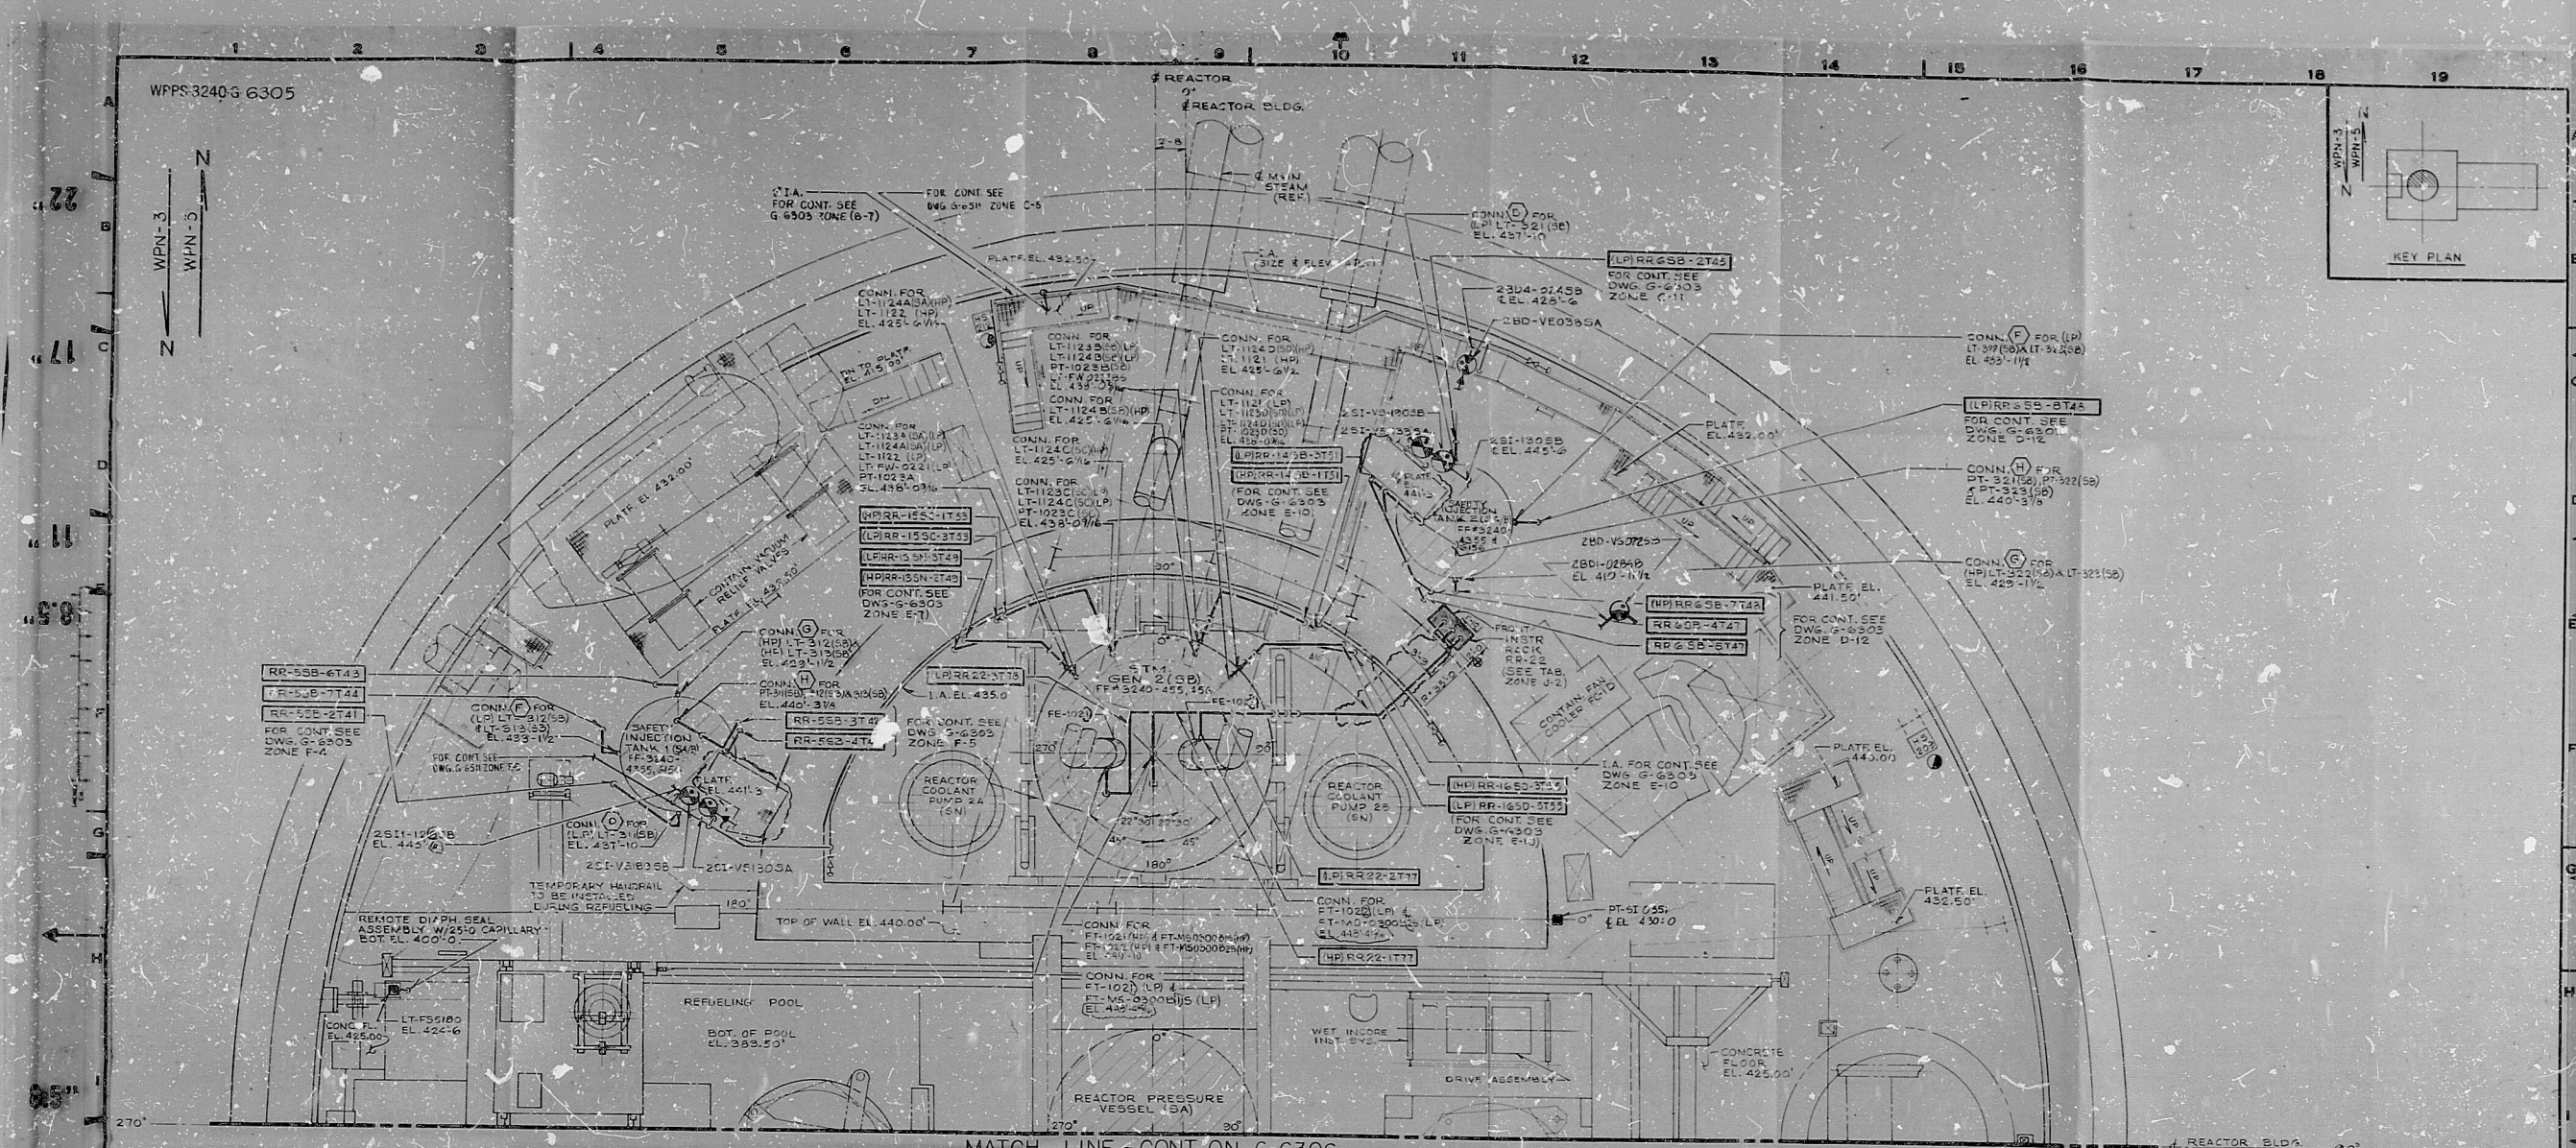

WPPS-3240 G 6305

MATCH LINE - CONT. ON G-6306
PLAN - EL. 425.00

- INSTR. RACK RR-22
(ZONE E-12)
- RR-22-3T7 FT-M5-0300215 (HP), FT-1021 (HP)
 - RR-22-3T7 FT-1022 (HP), FT-M5-0300225 (HP)
 - RR-22-3T7 FT-1021 (LP), FT-M5-0300215 (LP)
 - RR-22-3T9 FT-1022 (LP), FT-M5-0300225 (LP)

APPROVED FOR CONSTRUCTION

NOTES:
1. FOR GENERAL NOTES, SYMBOLS & REFERENCES SEE DWG. NO. D-6087

WPPS QUALITY CLASS I, II

DWG. CONTAINS:
CONTRACT No. 1224
CONTRACT No.



WASHINGTON PUBLIC POWER SUPPLY SYSTEM
NUCLEAR PROJECTS NO. 305
1958-1960 1/4" INSTALLATION
REACTOR BUILDING
INSTRUMENT LOCATION ARRANGEMENT
PLAN EL. 425.00

REVISED (G-6305) REVISIONS (G-6305) (G-6305) (G-6305)	DATE	BY	CHKD.	APP'D.
1	4-8-60
2	8-16-60

ALL DETAILS SHOWN ON THIS DRAWING WITHIN THE SCOPE OF THE CONTRACT SHALL BE INCLUDED BY THE CONTRACTOR'S BIDDING PROPOSAL. THE USE OF TERMS SUCH AS "NOT RELEASED" SHALL NOT BE INTERPRETED AS BEING OUTSIDE THE CONTRACTOR'S SCOPE OF WORK.

ESASCO SERVICES INCORPORATED
DATE: AUG 5, 1975
WPPS-3240
G-6305

11

11

17

17

22

22

27

27

32

32

37

37

42

42

47

47

52

52

57

57

62

62

RIDS

8303030291

